


① 10 -Ground Floor
1 : 100



② 10 -Ground Floor Proposed
1 : 100

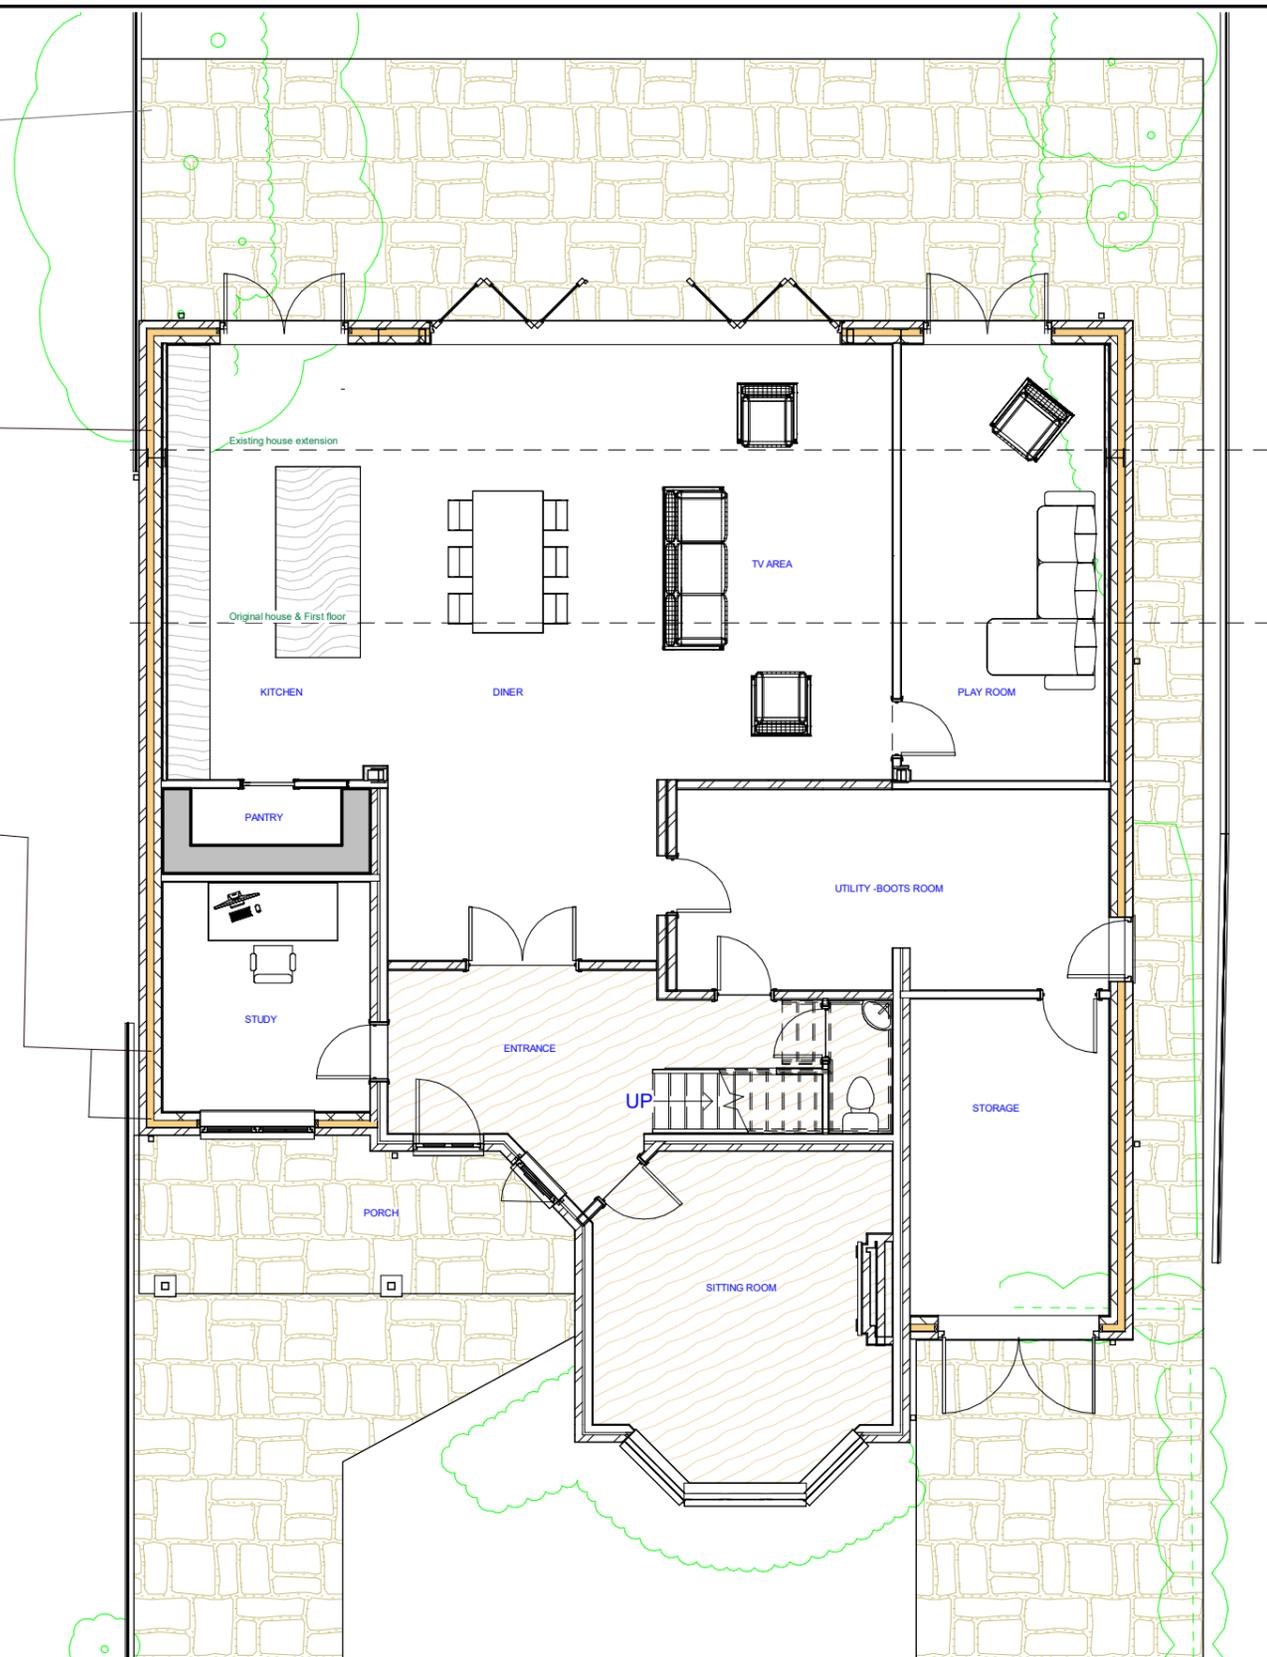

Est. 2016
CLAIRE TOTMAN
DESIGNS
Surrey, UK

PROJECT
2405 - 3 Berwyn Rd

CLIENT NAME
Mr&Mrs Pailthorpe

ADDRESS
**3 Berwyn Road - Richmond
TW10 5BP**

DATE
28/11/2024 13:14:30

DRAWING
Ground floor

SHEET No
2405-CTD-PL-GA-1010

PROJECT STATUS
Planning

REV
PL01

DESIGNED BY
CTD

CHECKED BY
CTD

DRAWN BY
ggu

SCALE
1 : 100 @A3

No.	Description	Date
PL01	Planning - First Issue	28/11/24

© Copyright. This drawing is the copyright of Claire Totman Designs Ltd. This drawing (or any part of it) may not be reproduced or amended except without prior written permission by Claire Totman Designs Ltd.