

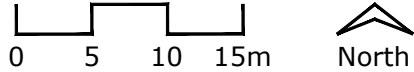
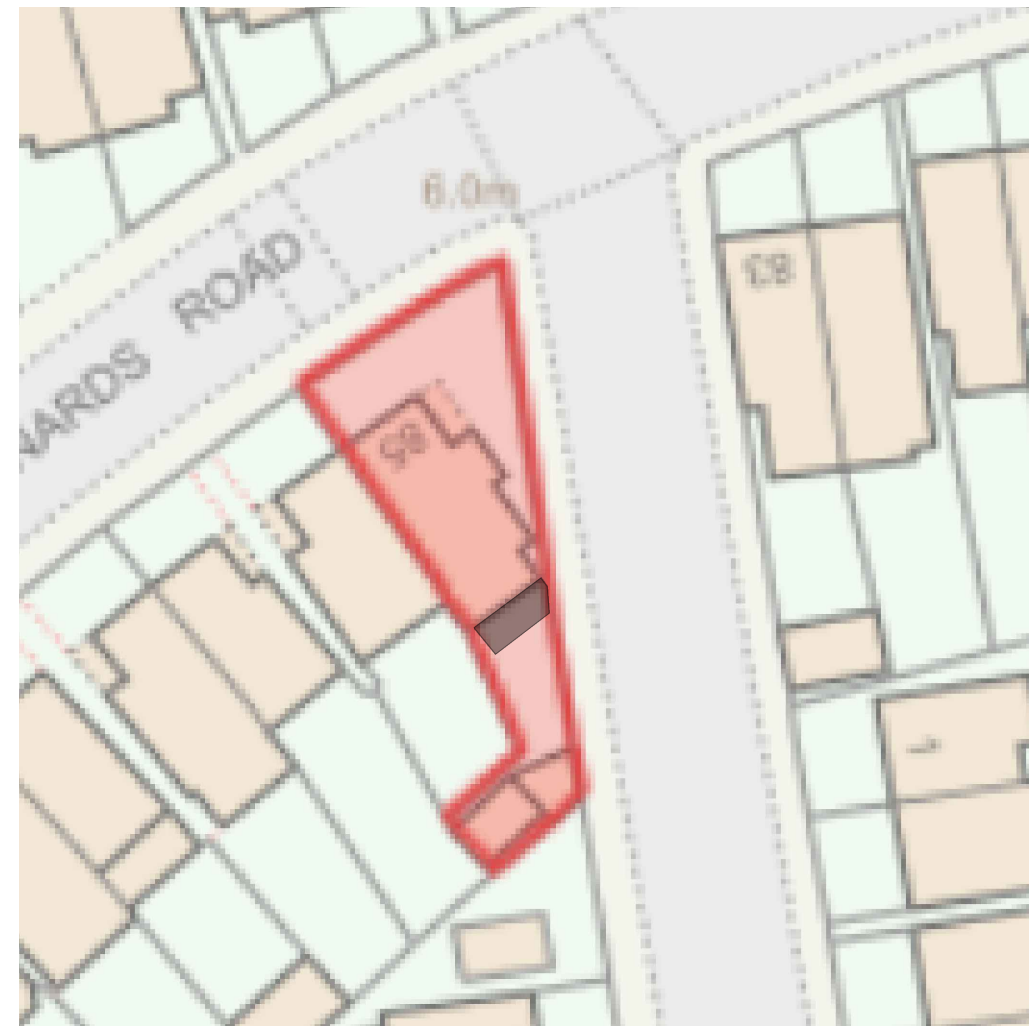


Drawing title: Block plans	Revision: ----	Scale as shown	Drawn by: NP
Drawing No: E	Date: 29/11/2024		Phase: App

Job No: LW202400088	Job address: 85 St Leonards Road SW14 7BL	Client: Osborn
Council: Richmond	Job type: #####	Consultant: Ben Styles



Existing block plan
1:500

Proposed block plan
1:500

Proposed works 