


# Location Plan

Site Address: 85, St Leonards Road, East Sheen, London, SW14 7BL

Date Produced: 29-Nov-2024

Scale: 1:1250 @A3

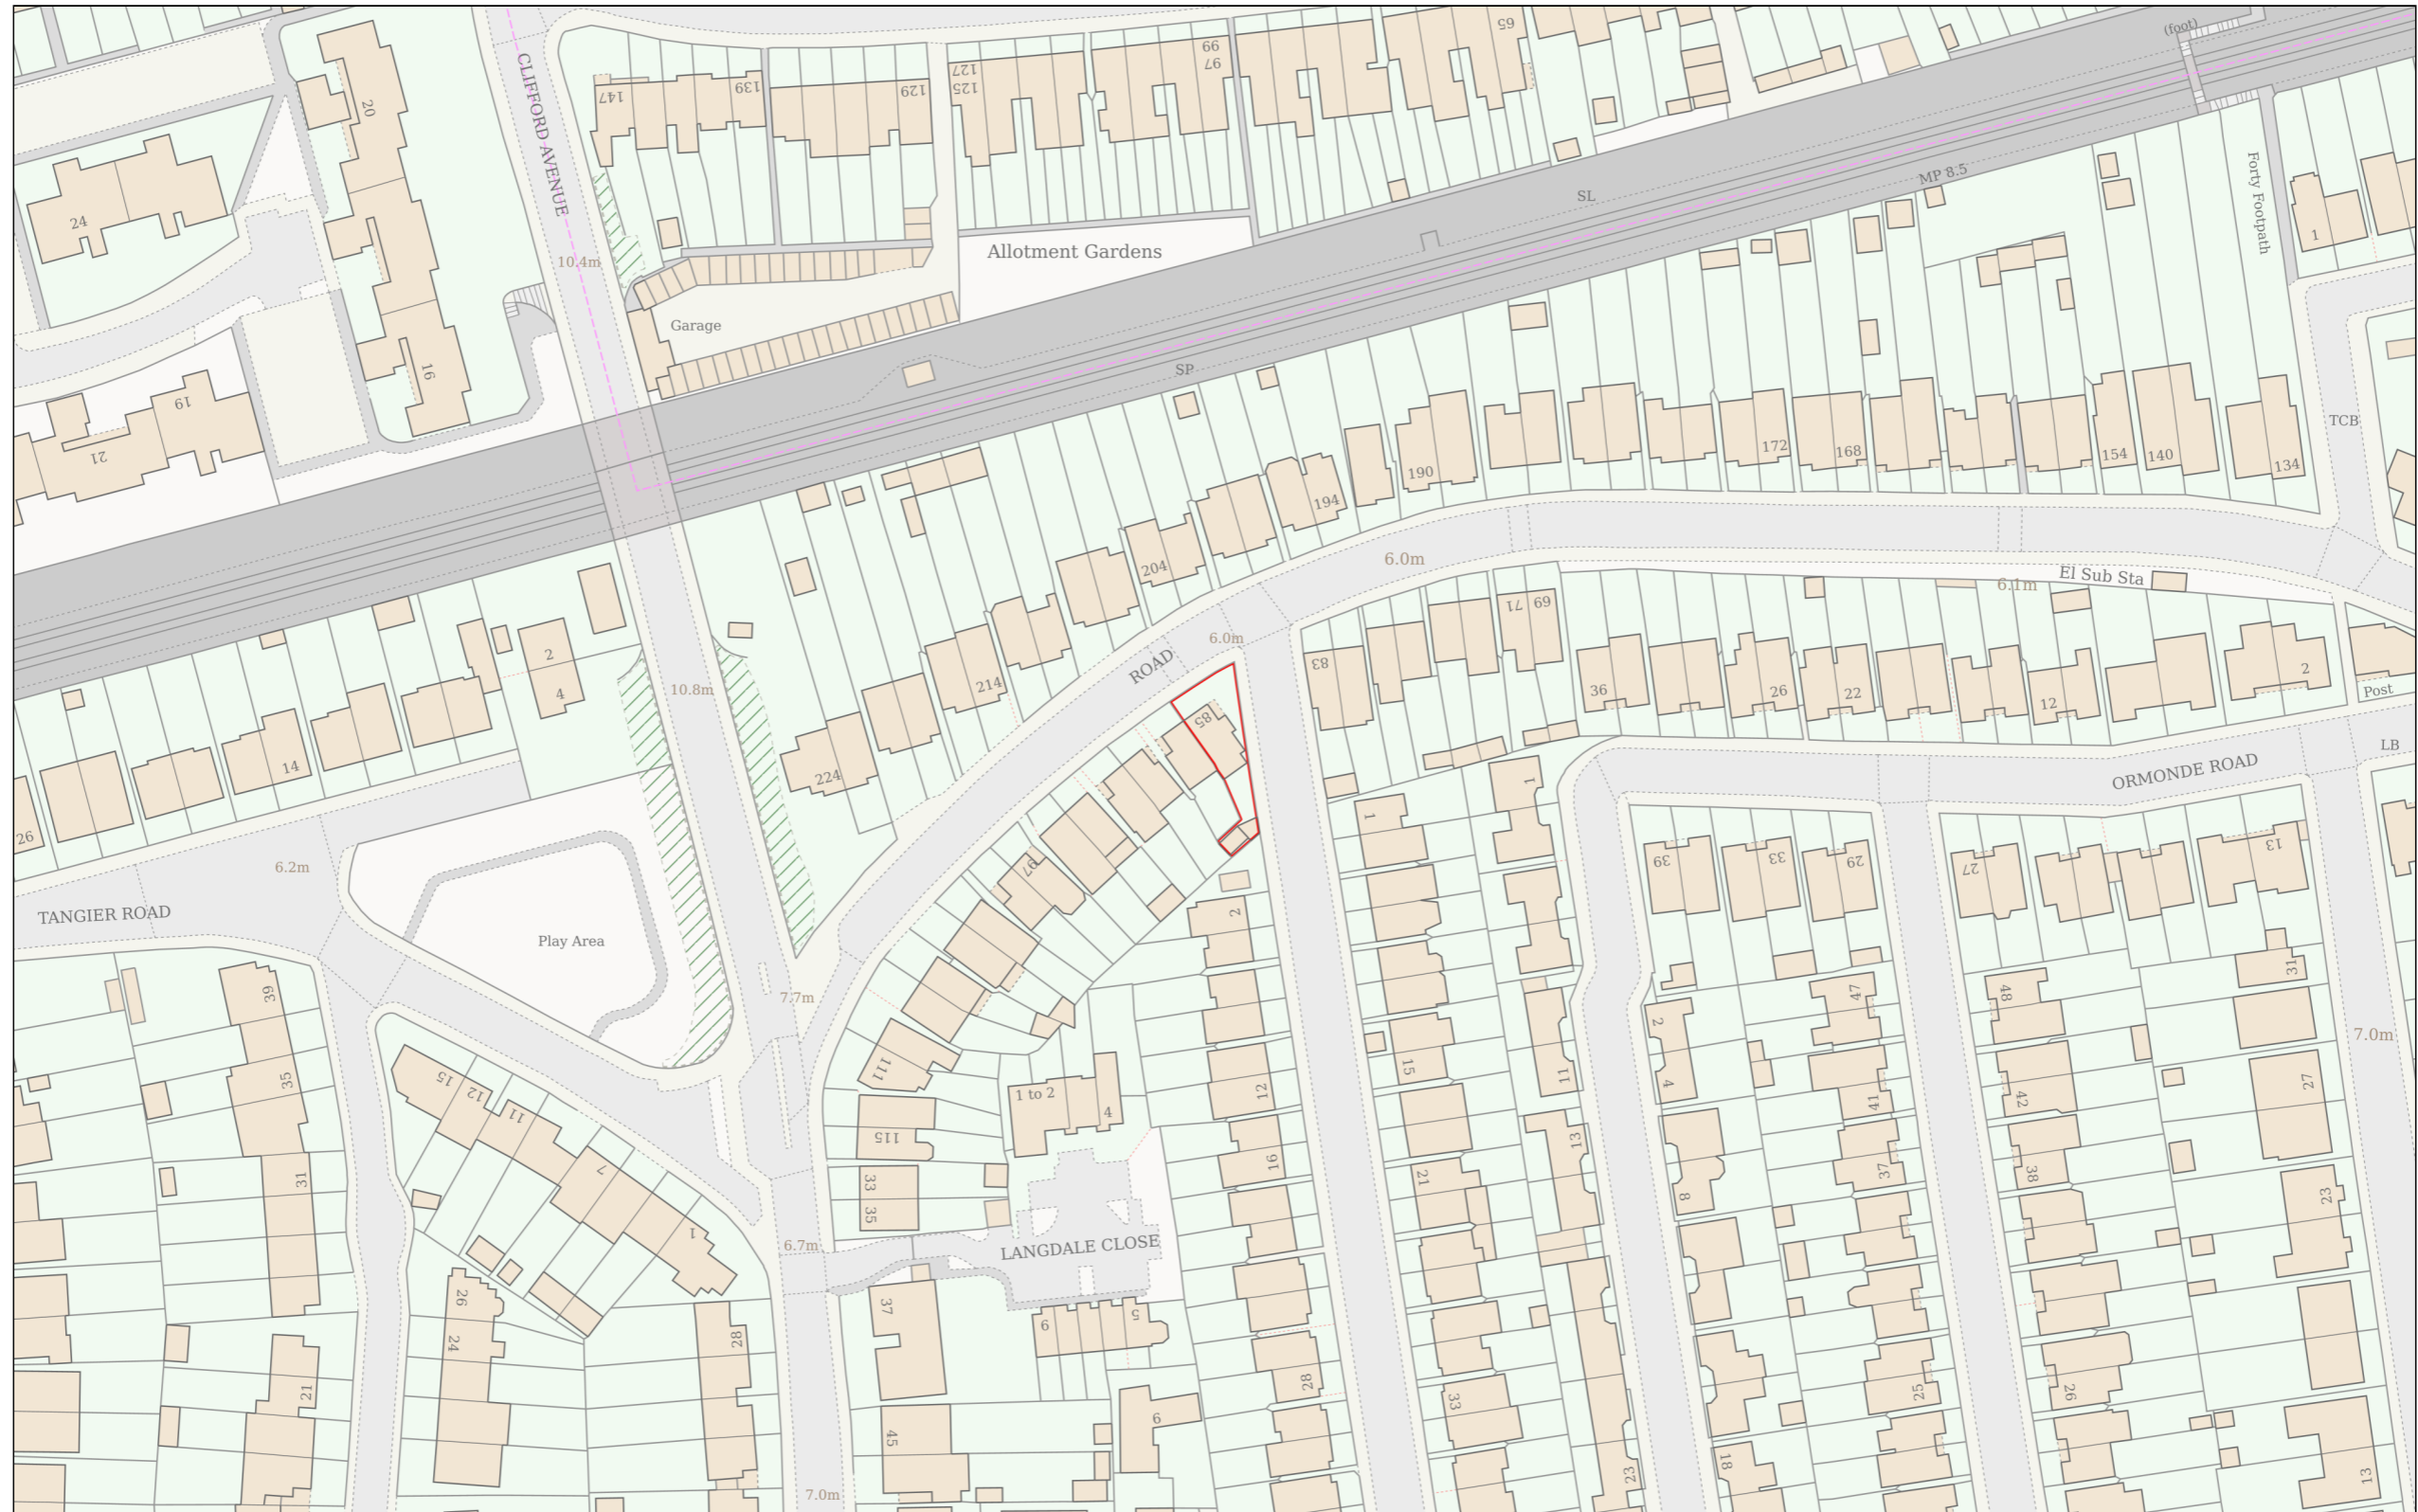

Planning Portal Reference: PP-13602860v1

