



Drawing title:

Sections

Drawing No:

06

Revision:

----

Date:

29/11/2024

Scale 1:100 @ A3



Drawn by:

NP

Phase:

App

Job No:

LW202400088

Council:

Richmond

Job address:

85 St Leonards Road SW14 7BL

Job type:


Ground extension

Client:


Osborn

Consultant:

Ben Styles

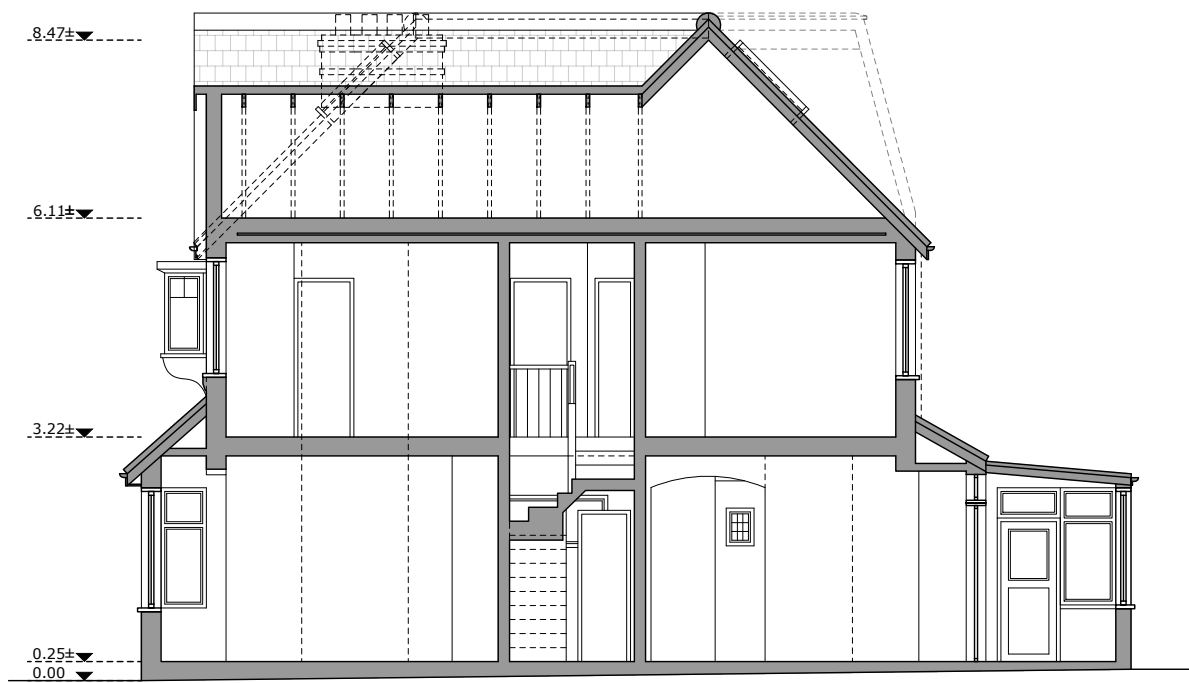

EXISTING SECTION A A

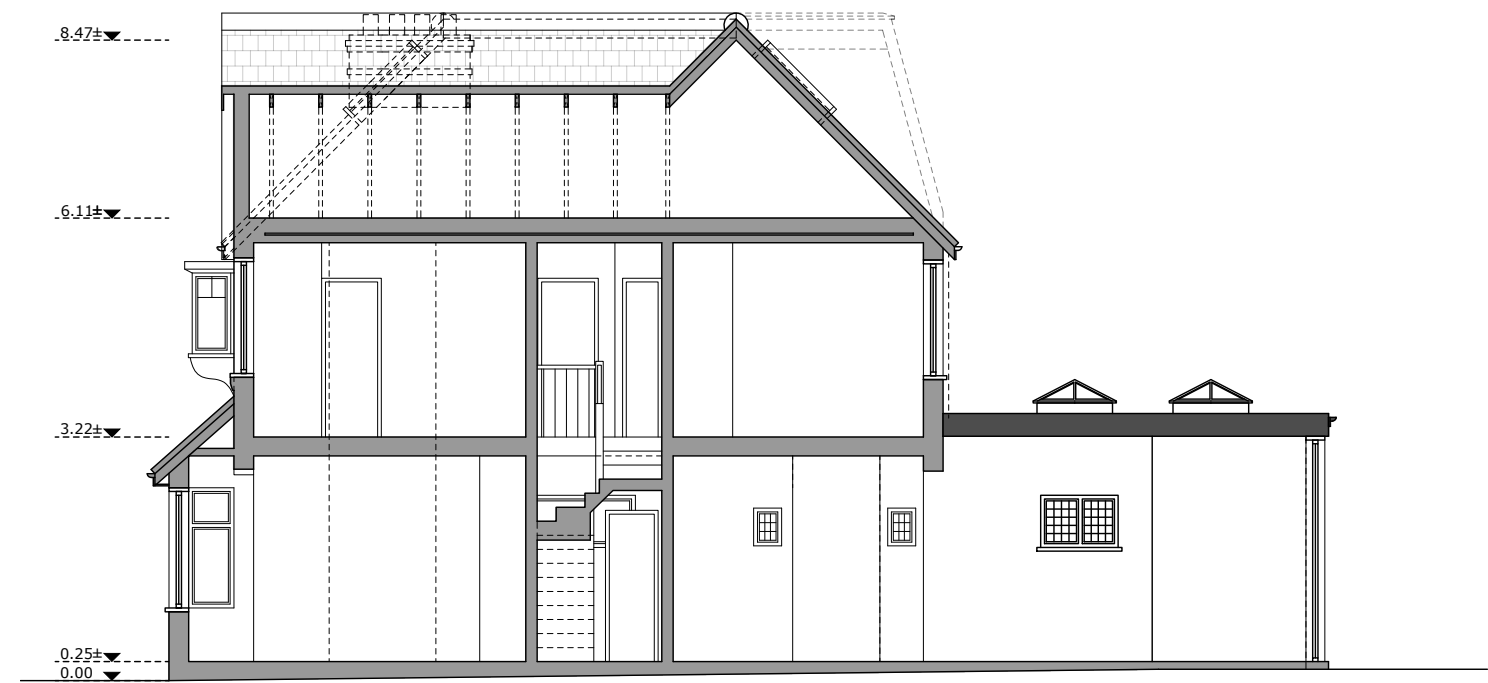

PROPOSED SECTION A A