


1 HE						
MORE 0 SPACE 0	Drawing title: Ground and First Fl plans	Revision:	Scale 1:100 @ A3	Drawn by: NP	Job No: LW202400088	Job address: 85 St Leonards R
	Drawing No: 01	Date: 29/11/2024	0 1 2 3m	Phase: App	Council: Richmond	Job type: Loft conversion
London's Leading Home Extension Company						

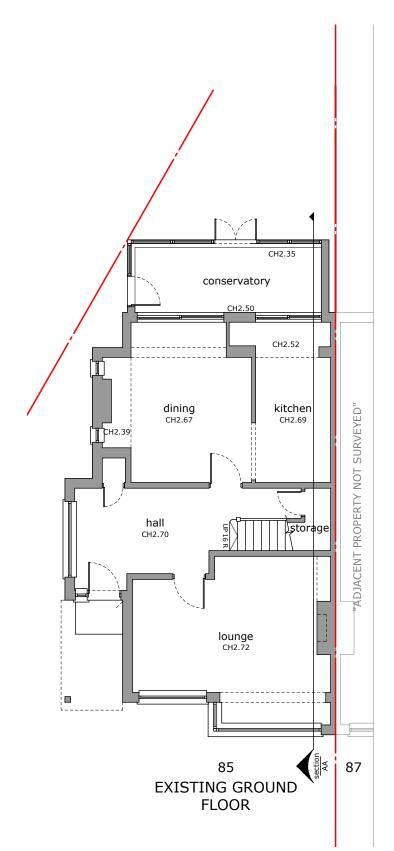

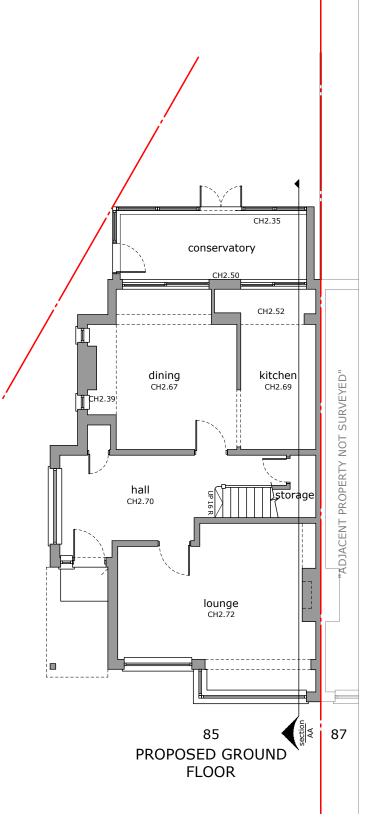

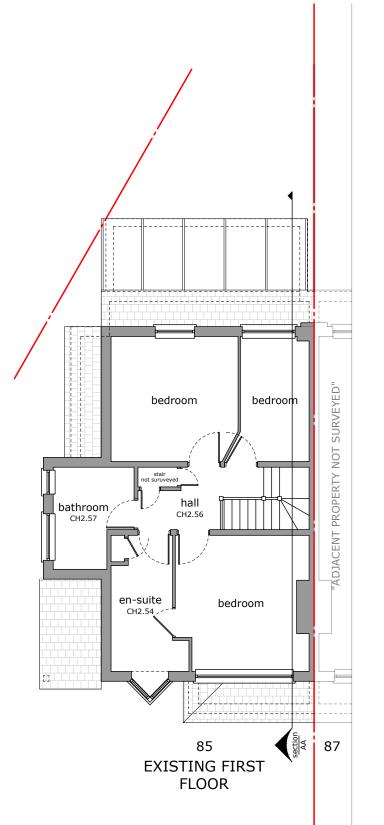

Road SW14 7BL

Client: Osborn Consultant: Ben Styles

