




Drawing title:  
Loft and Roof Fl plans

Drawing No:  
02

Revision:  
----  
Date:  
29/11/2024


Scale 1:100 @ A3  


Drawn by:  
NP  
Phase:  
App


Job No:  
LW202400088  
Council:  
Richmond

Job address:  
85 St Leonards Road SW14 7BL  
Job type:  
Loft conversion


Client:  
Osborn  
Consultant:  
Ben Styles

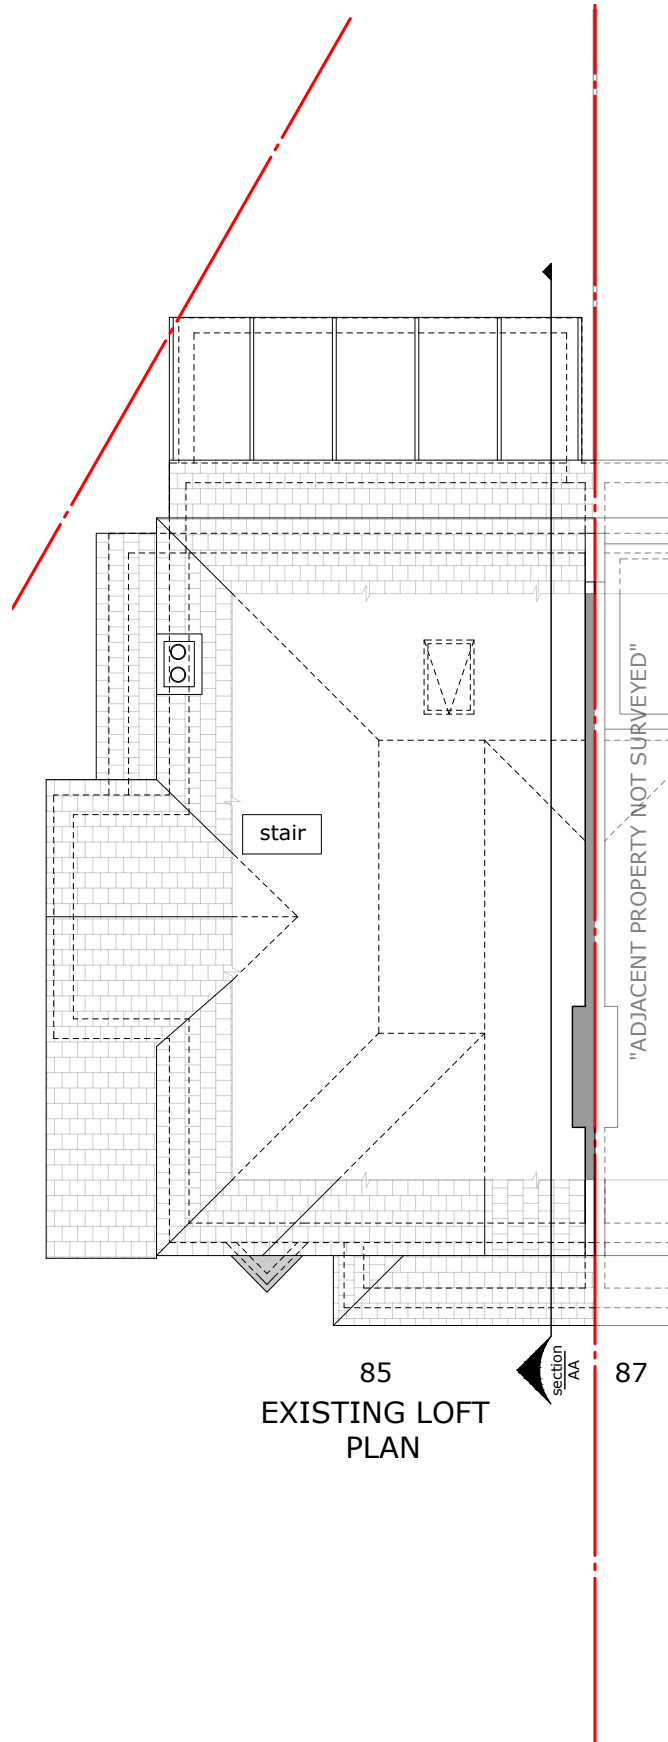


85  
EXISTING LOFT  
PLAN

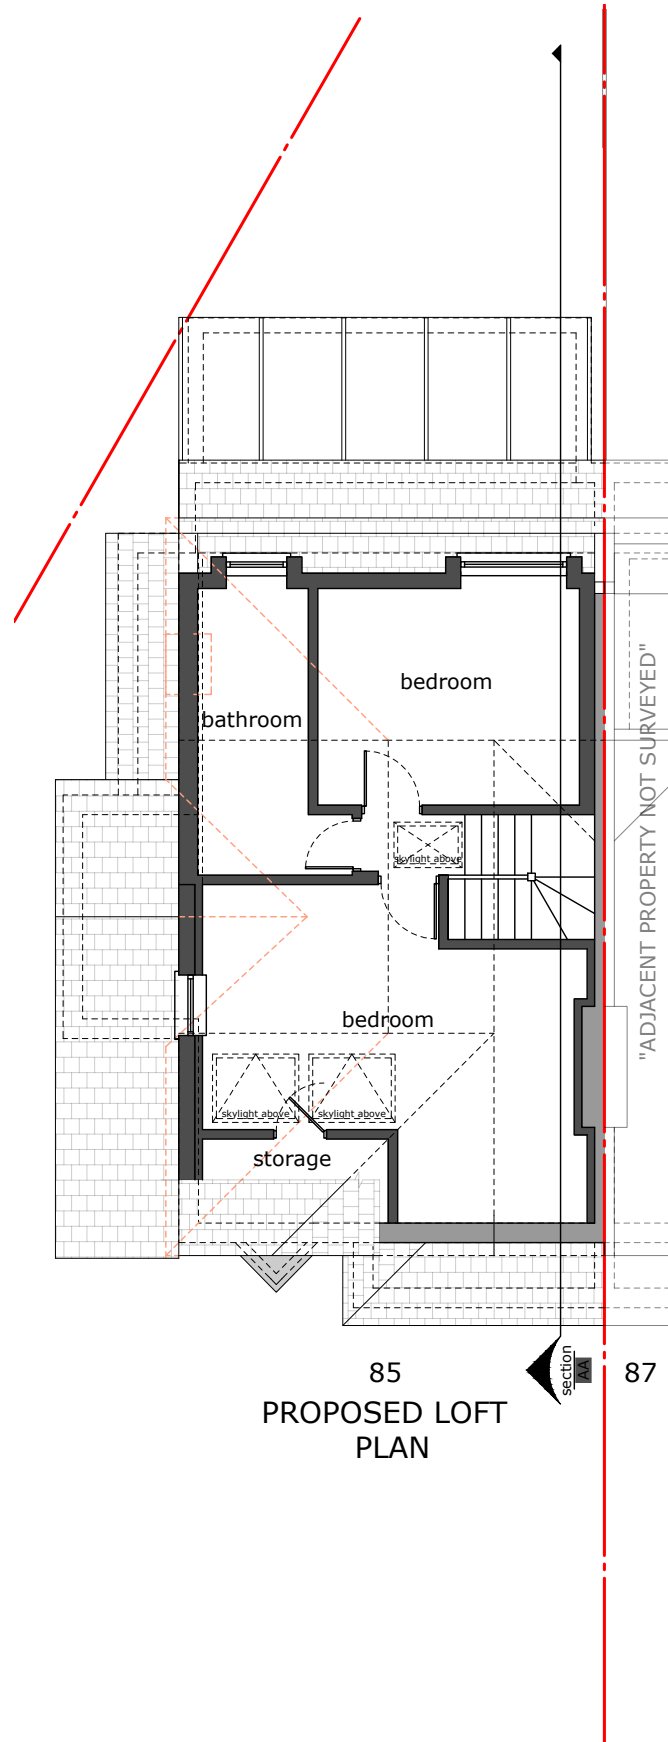

85  
PROPOSED LOFT  
PLAN

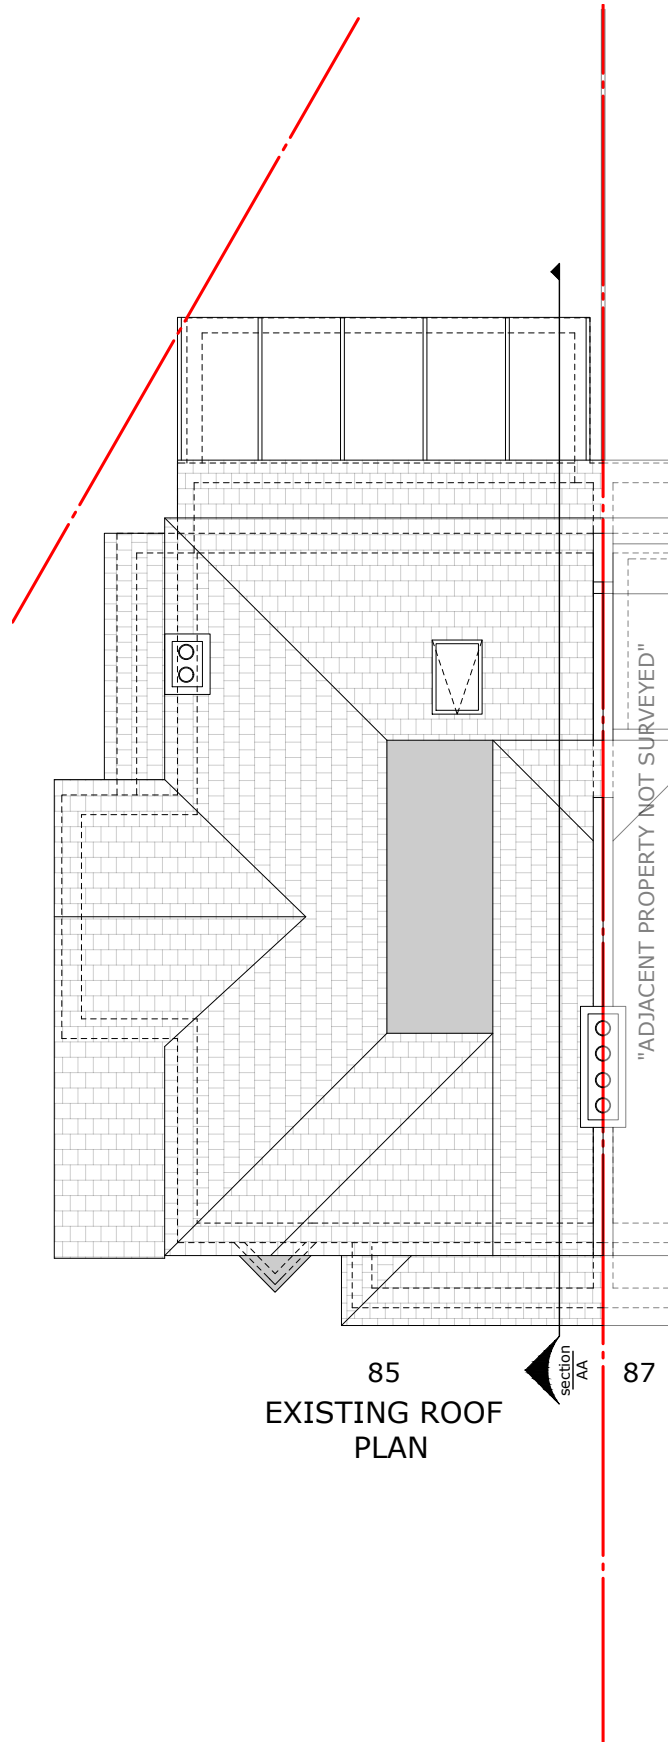

85  
EXISTING ROOF  
PLAN

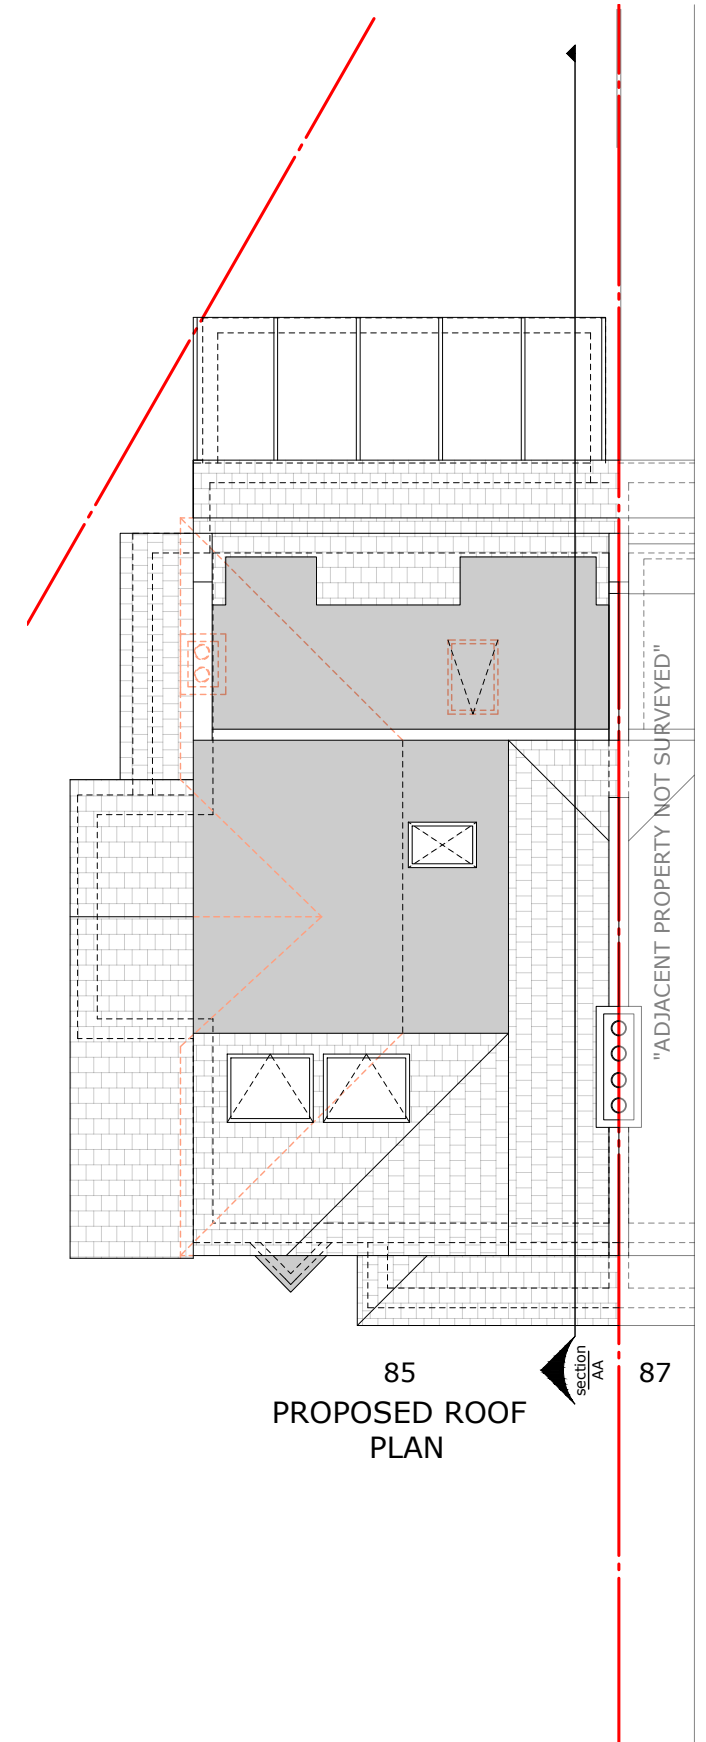

85  
PROPOSED ROOF  
PLAN