



Drawing title:

Elevations

Drawing No:

05

Revision:

Date:

29/11/2024

Scale 1:100 @ A3



Drawn by:

NP

Phase:

App

Job No:

LW202400088

Council:

Richmond

Job address:

85 St Leonards Road SW14 7BL

Job type:


Loft conversion

Client:


Osborn

Consultant:

Ben Styles

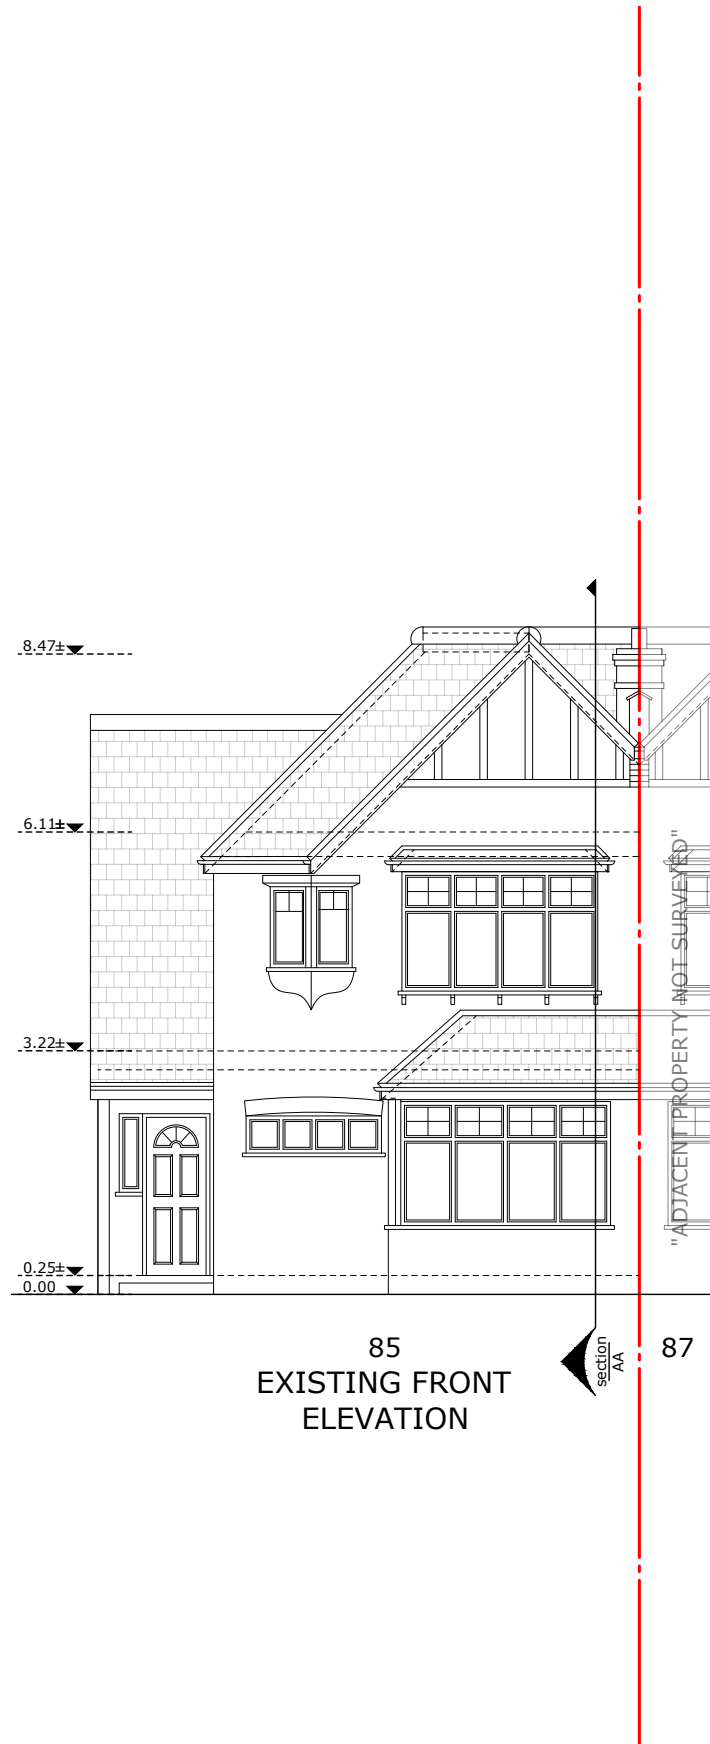


85
EXISTING FRONT
ELEVATION

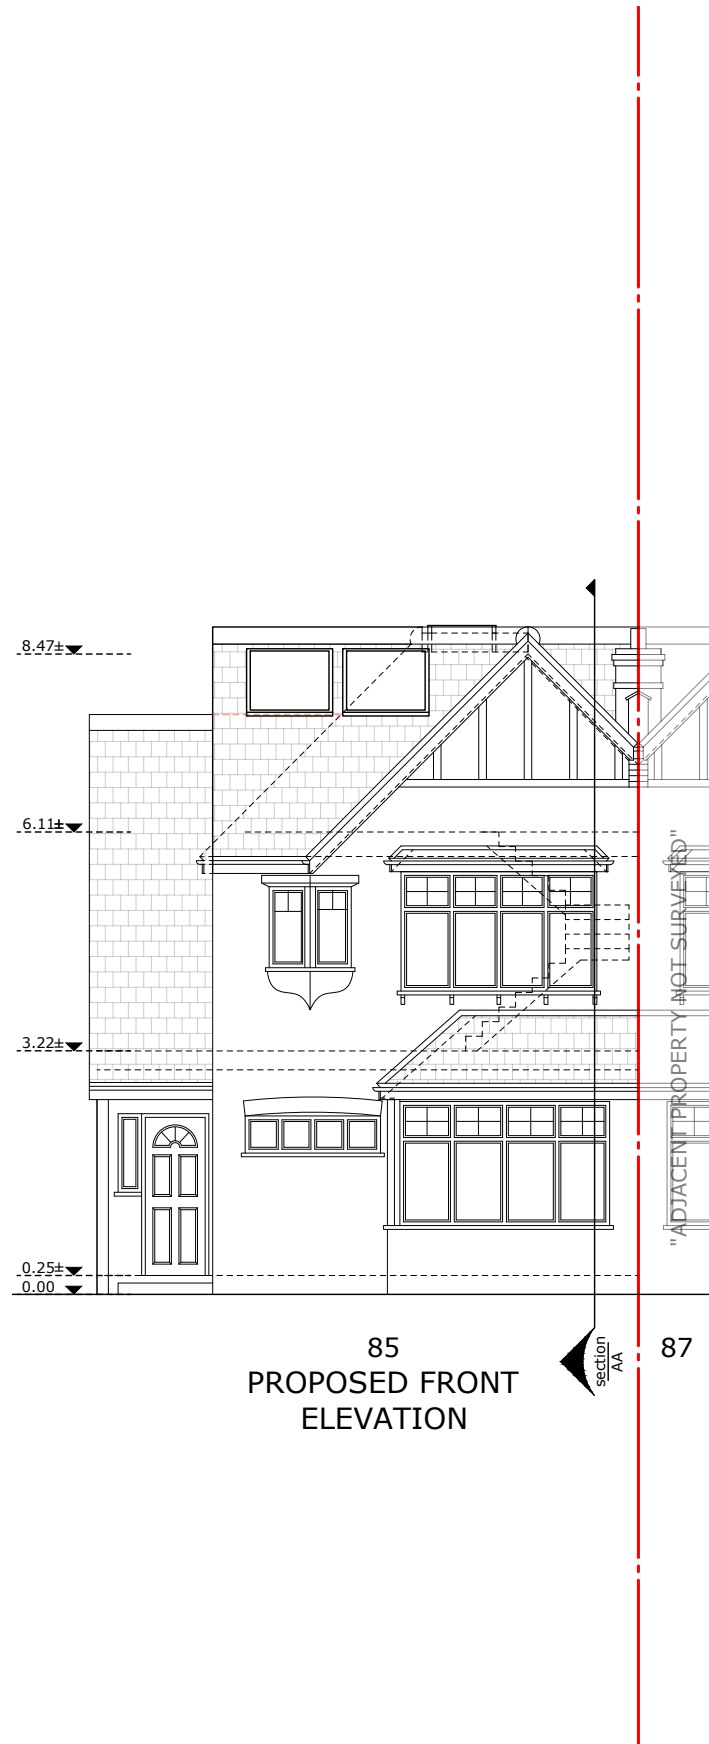

85
PROPOSED FRONT
ELEVATION



85
EXISTING REAR
ELEVATION

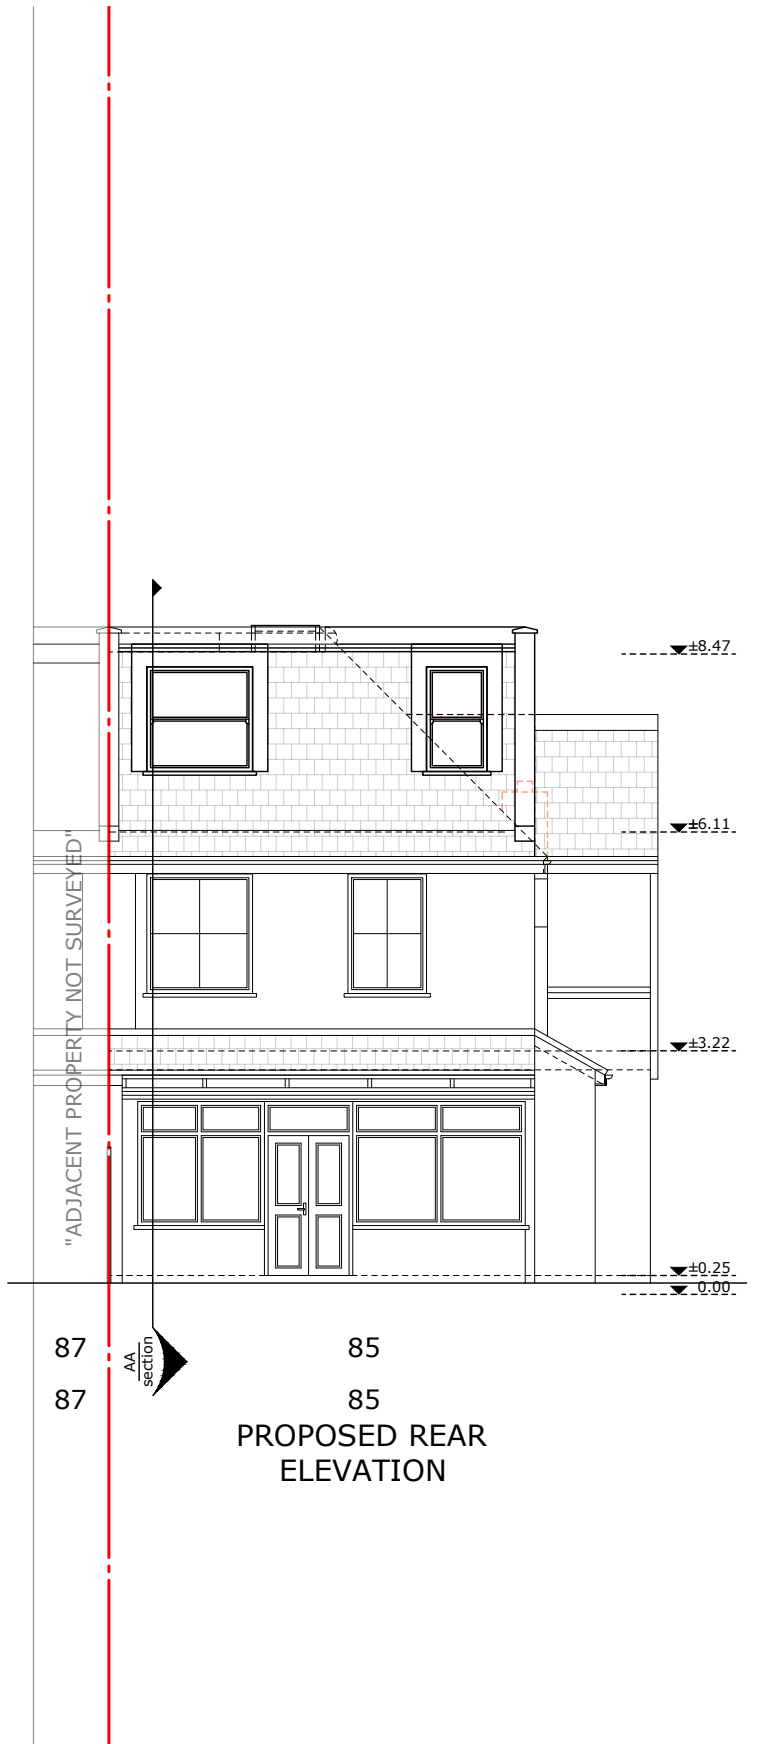

85
PROPOSED REAR
ELEVATION