





Drawing title: Sections	Revision: ----	Scale 1:100 @ A3	Drawn by: NP
Drawing No: 07	Date: 29/11/2024		Phase: App

Job No: LW202400088	Job address: 85 St Leonards Road SW14 7BL	Client: Osborn
Council: Richmond	Job type: Loft conversion	Consultant: Ben Styles

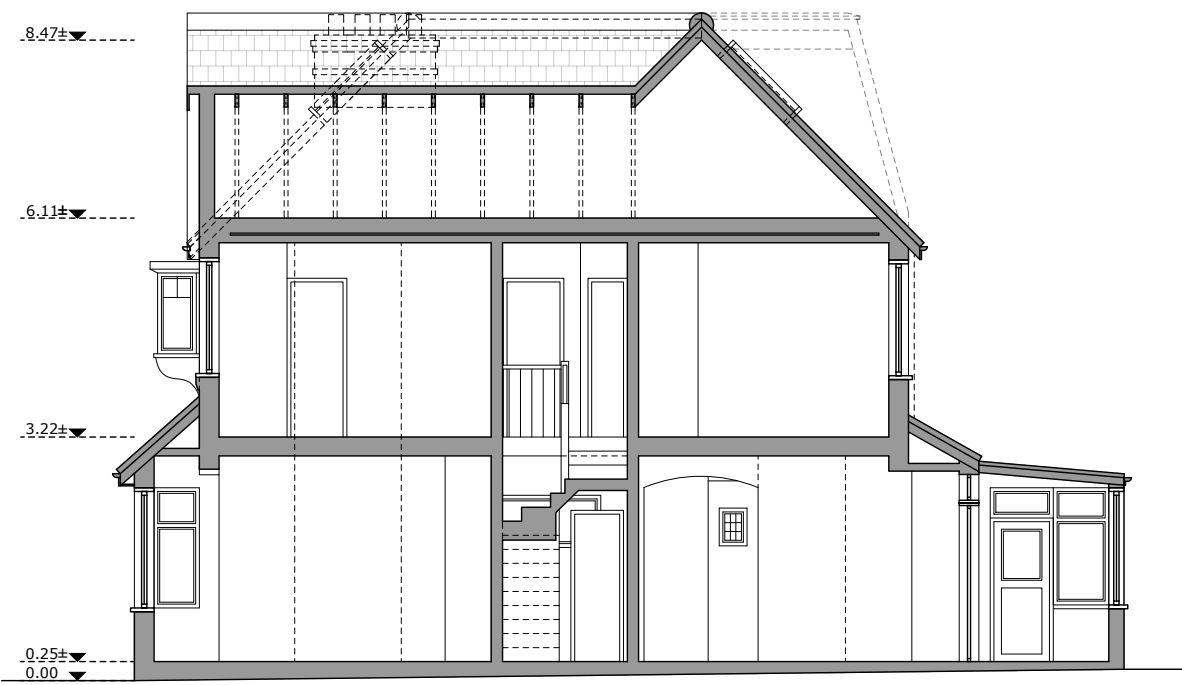

EXISTING SECTION A A

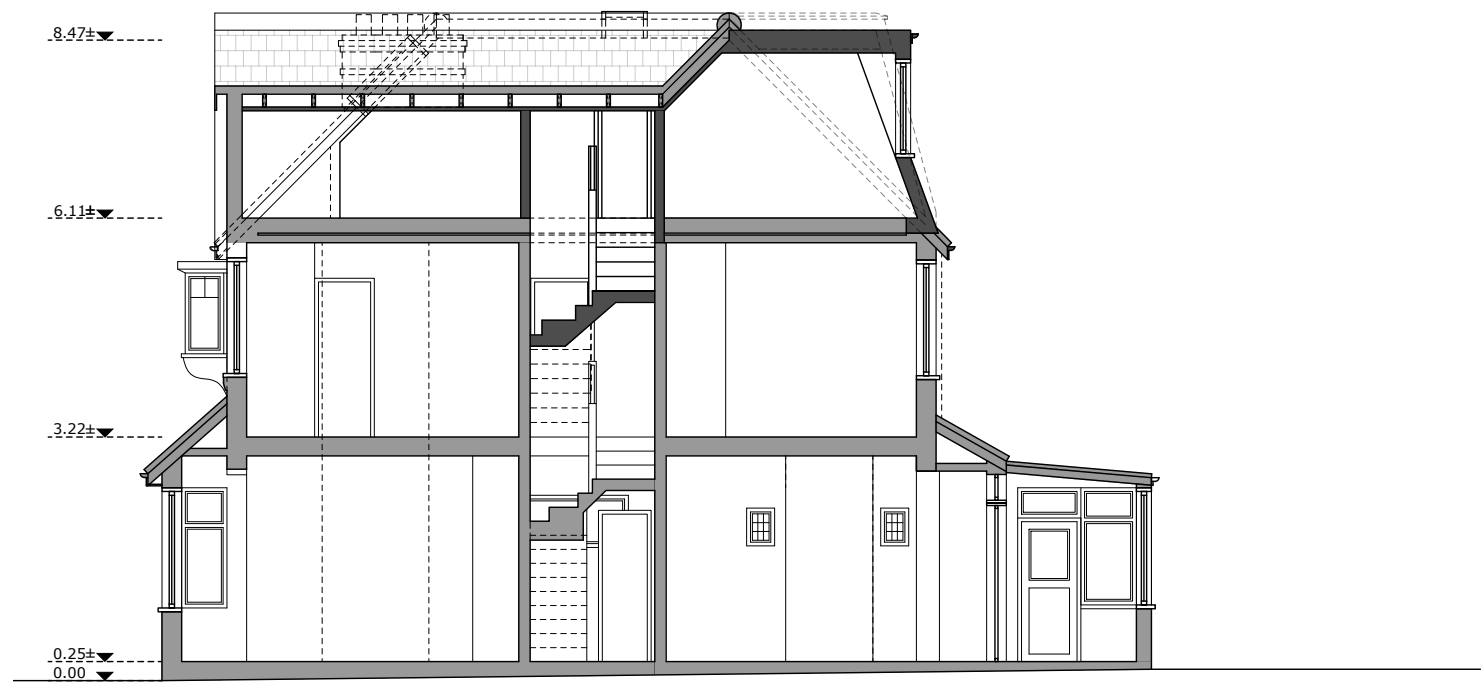

PROPOSED SECTION A A