



Diagram P1
First Floor Window W1 Proposed Replacement Sash Drawing

Scale 1:10 

SIDE CROSS SECTION

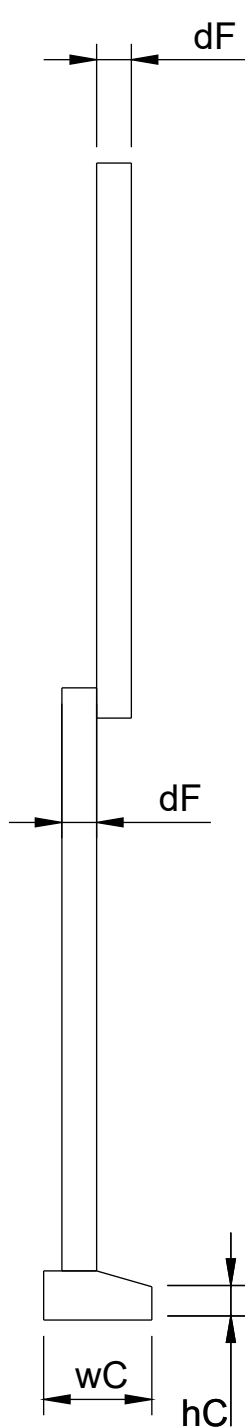

FRONT VIEW

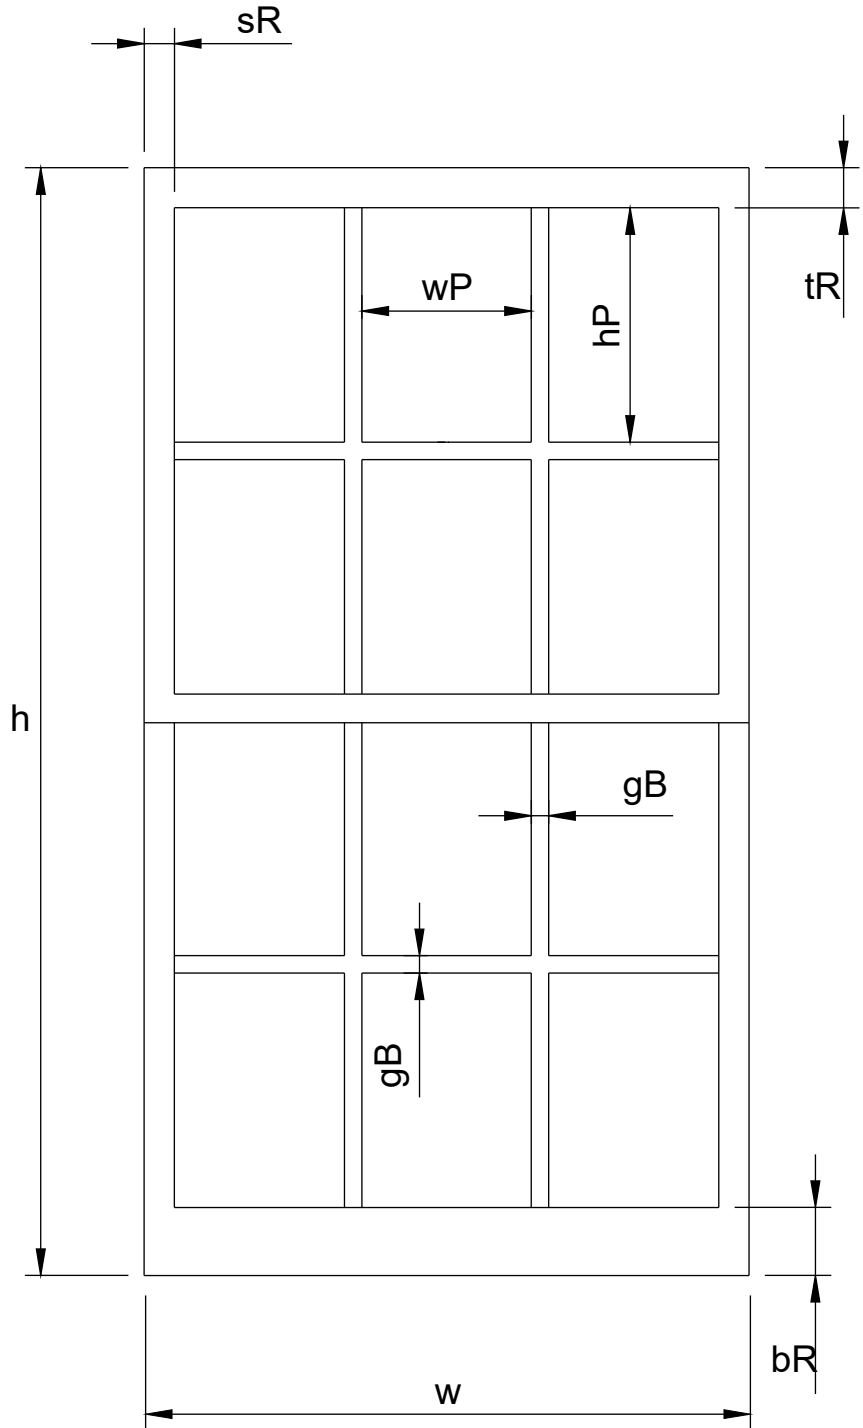

Note - For images of existing window W1 please see Document EP1

Note - For unit values of dimensions please refer to Document T1