



**Existing Ground Floor Plan**


Area ca. 36.35 m<sup>2</sup>

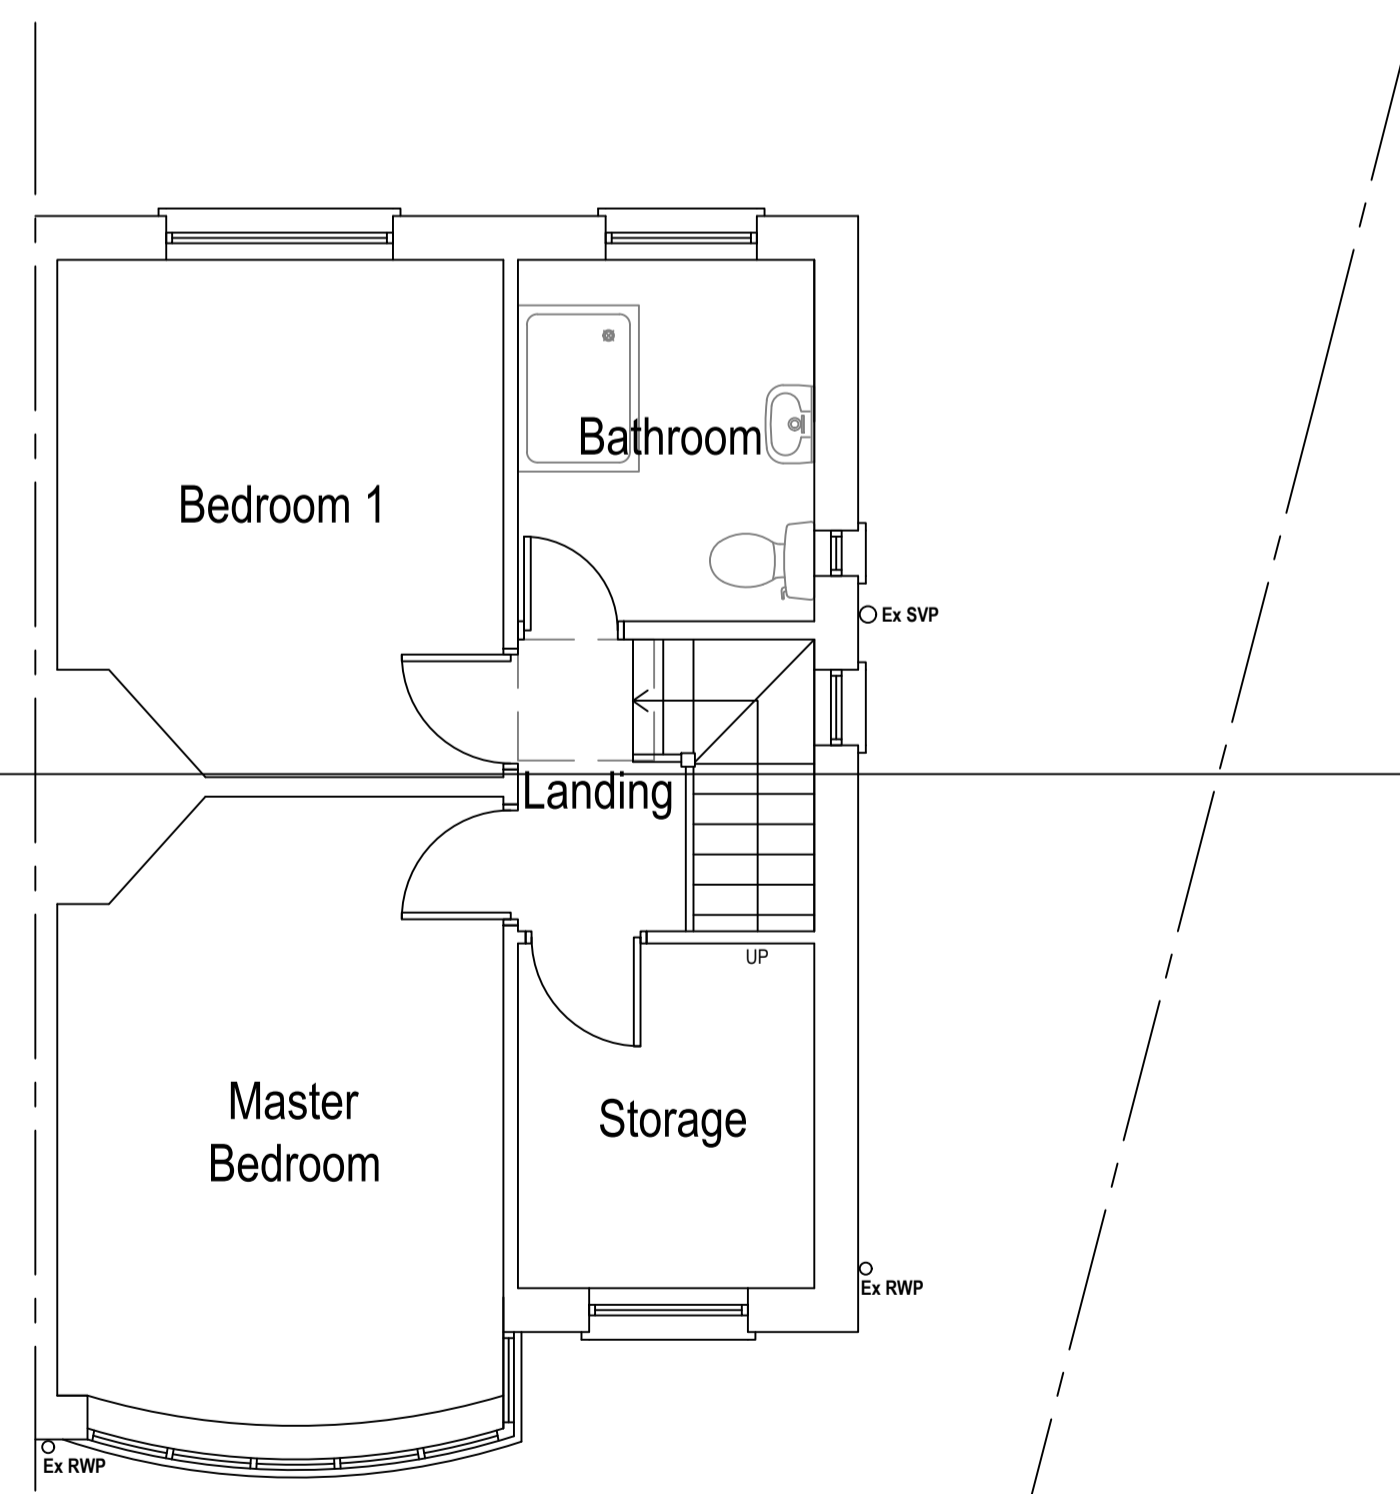

**Existing First Floor Plan**

Area ca. 36.51 m<sup>2</sup>

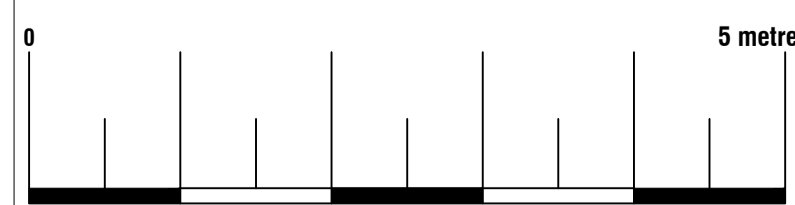

			
<small>ArkiPlan Architectural Ltd • Enquiries@ArkiPlan.co.uk Lytchett House, 13 Freeland Park, Wareham Road, Poole, Dorset, BH16 6FA</small>			
<b>Site</b>	139 Wills Crescent, Whitton, London TW3 2JF	<b>Date</b>	31.10.2024
		<b>Sheet</b>	24-2007 D02 REV 0
		<b>Job</b>	New Extension Loft Conversion
		<b>Scale</b>	1:50 @A1, 1:100 @A3
<b>Title Number</b>	TGL192601,TGL233997	<b>Title</b>	As Shown