



Symbol Key:

- — — — — Boundary line
- - - - - Demolished
- - - - - Details above

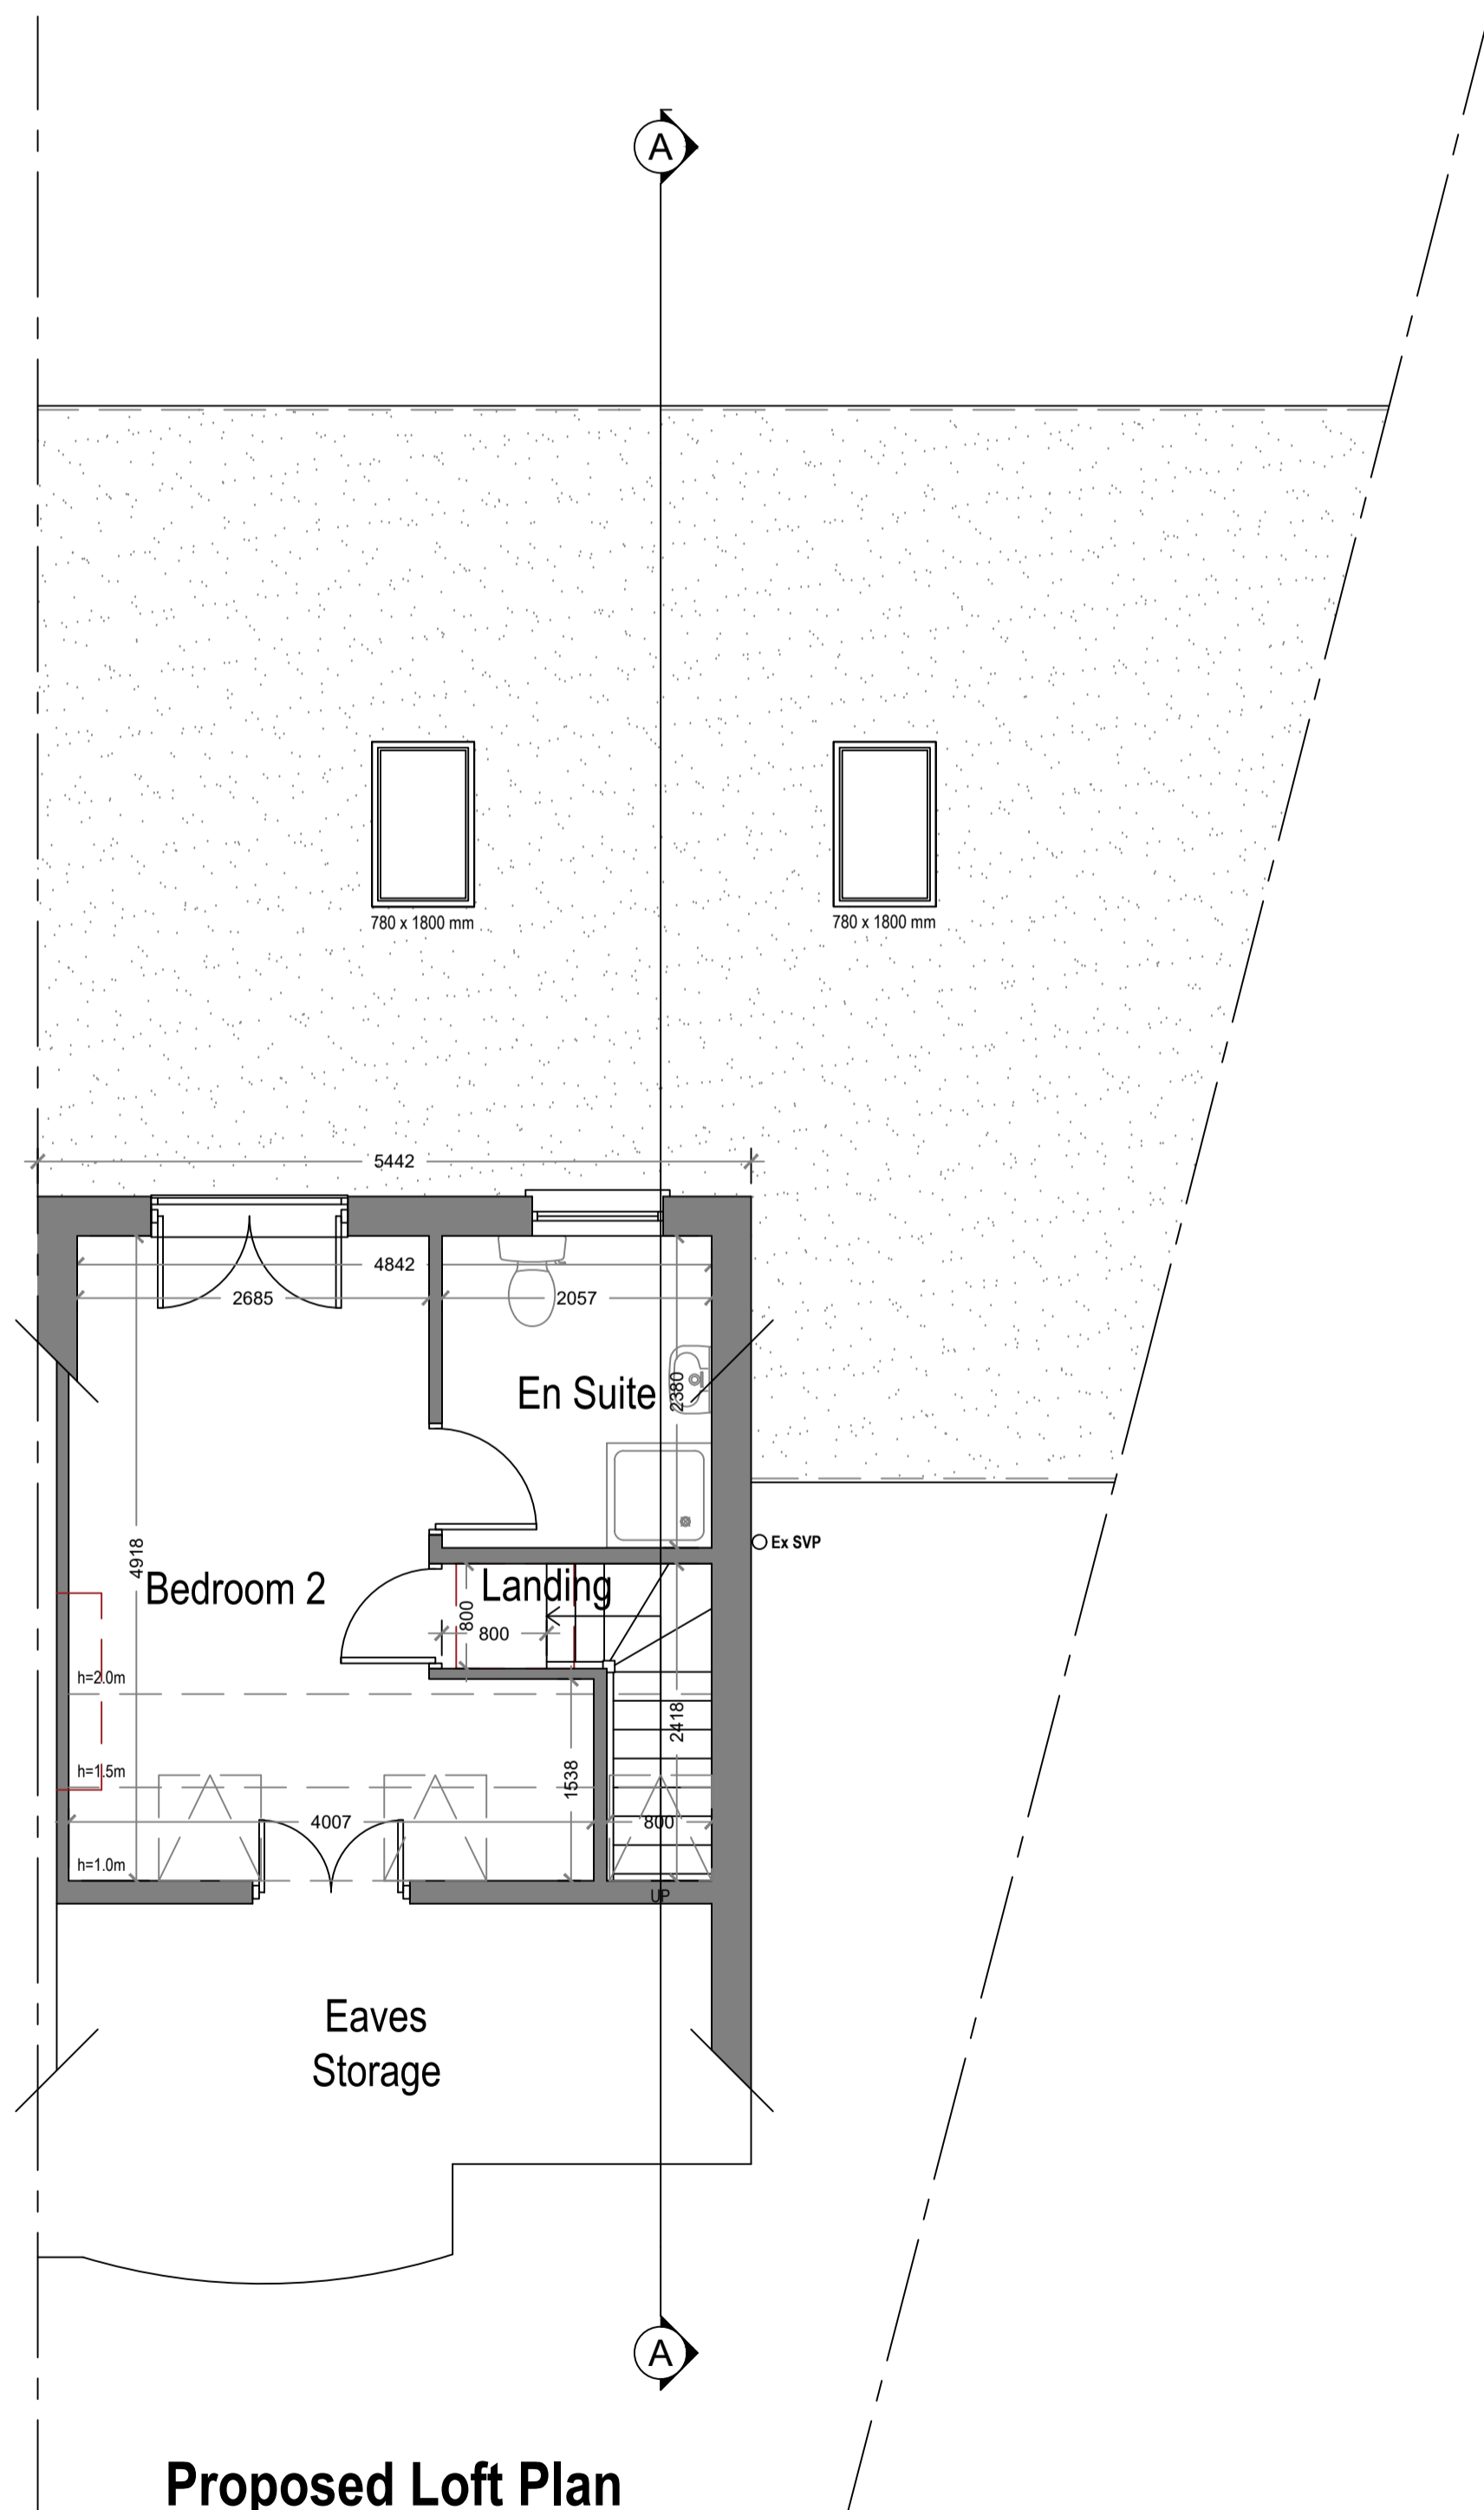


Proposed Loft Plan

Area ca. 20.44 m²
Additional Area: 20.44 m²

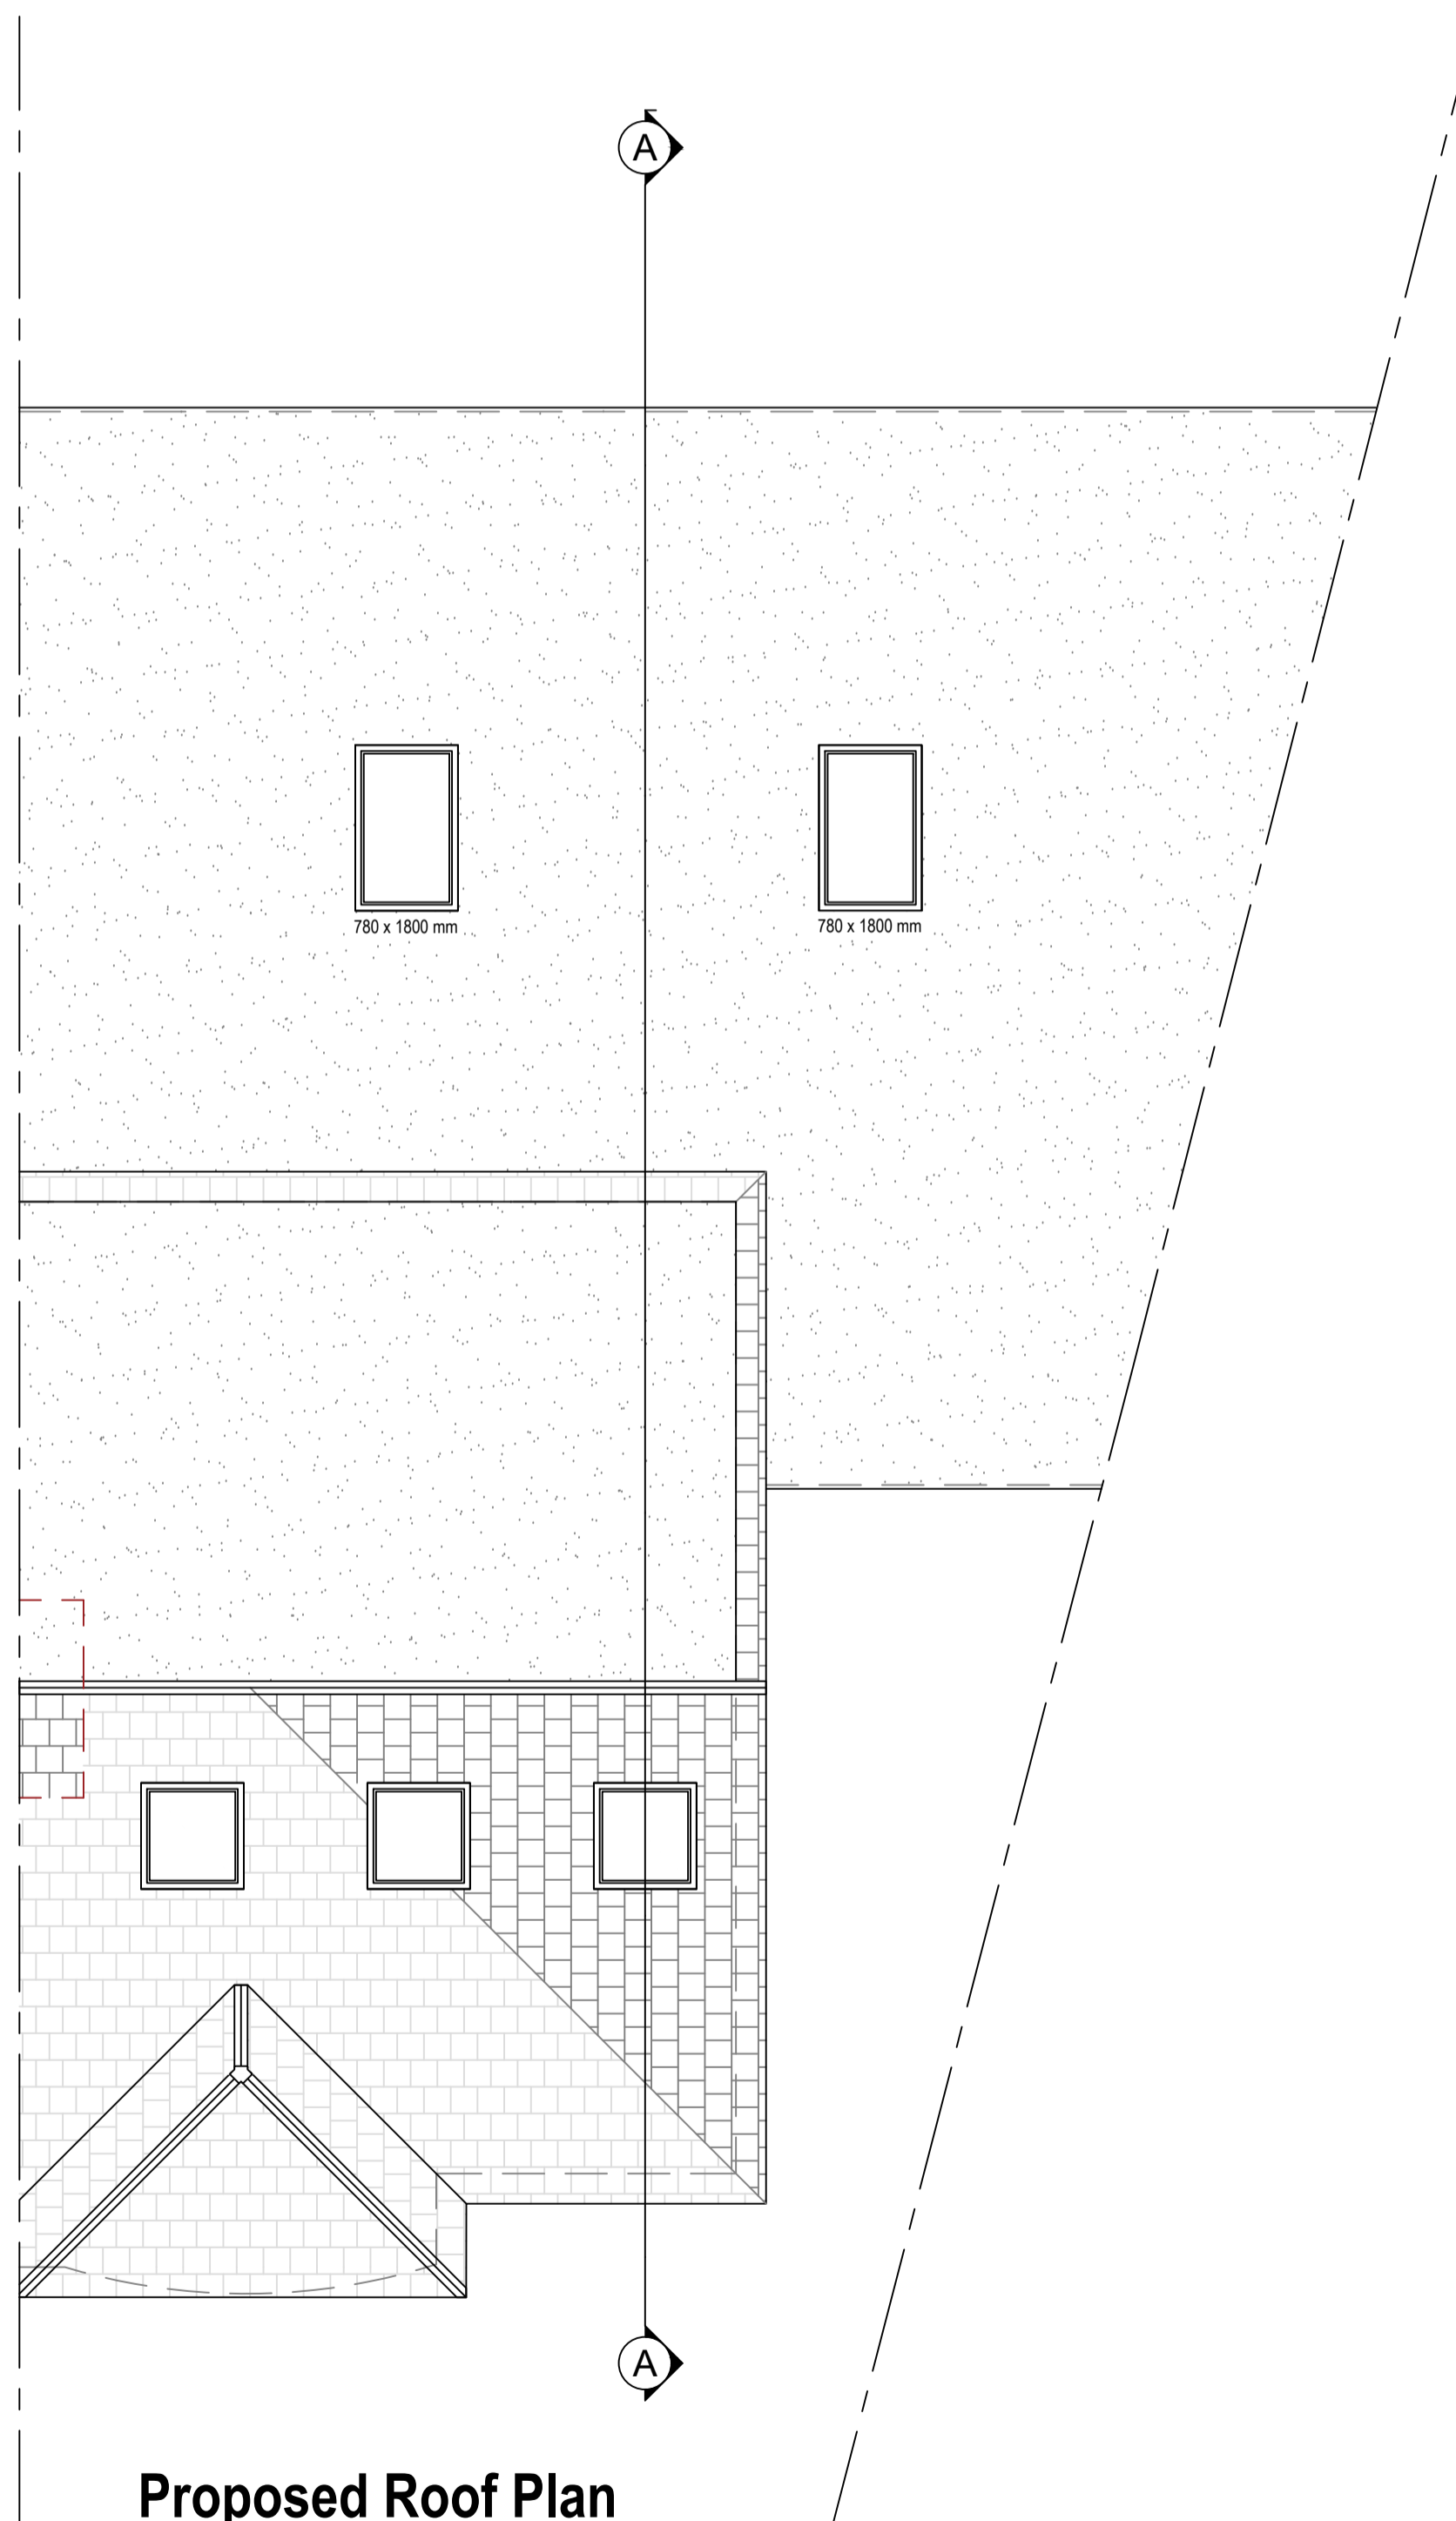

Proposed Roof Plan

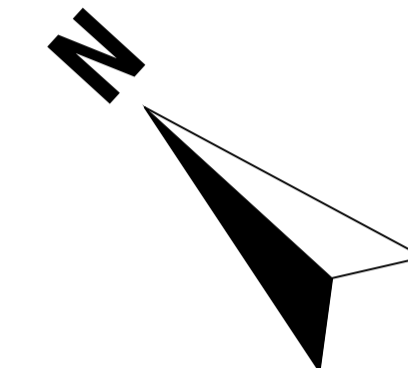

Arkiplan

ArkiPlan Architectural Ltd • Enquiries@ArkiPlan.co.uk
Lytchett House, 13 Freeland Park, Wareham Road, Poole, Dorset, BH16 6FA

| | | | |
|---------------------|---|--------------|----------------------------------|
| Site | 139 Wills Crescent, Whitton, London TW3 2JF | Date | 31.10.2024 |
| | | Sheet | 24-2007 D05 REV 0 |
| | | Job | New Extension Loft Conversion |
| | | Scale | 1:50 @A1, 1:100 @A3 |
| Title Number | TGL192601, TGL233997 | Title | As Shown |