




Existing Northeast Elevation

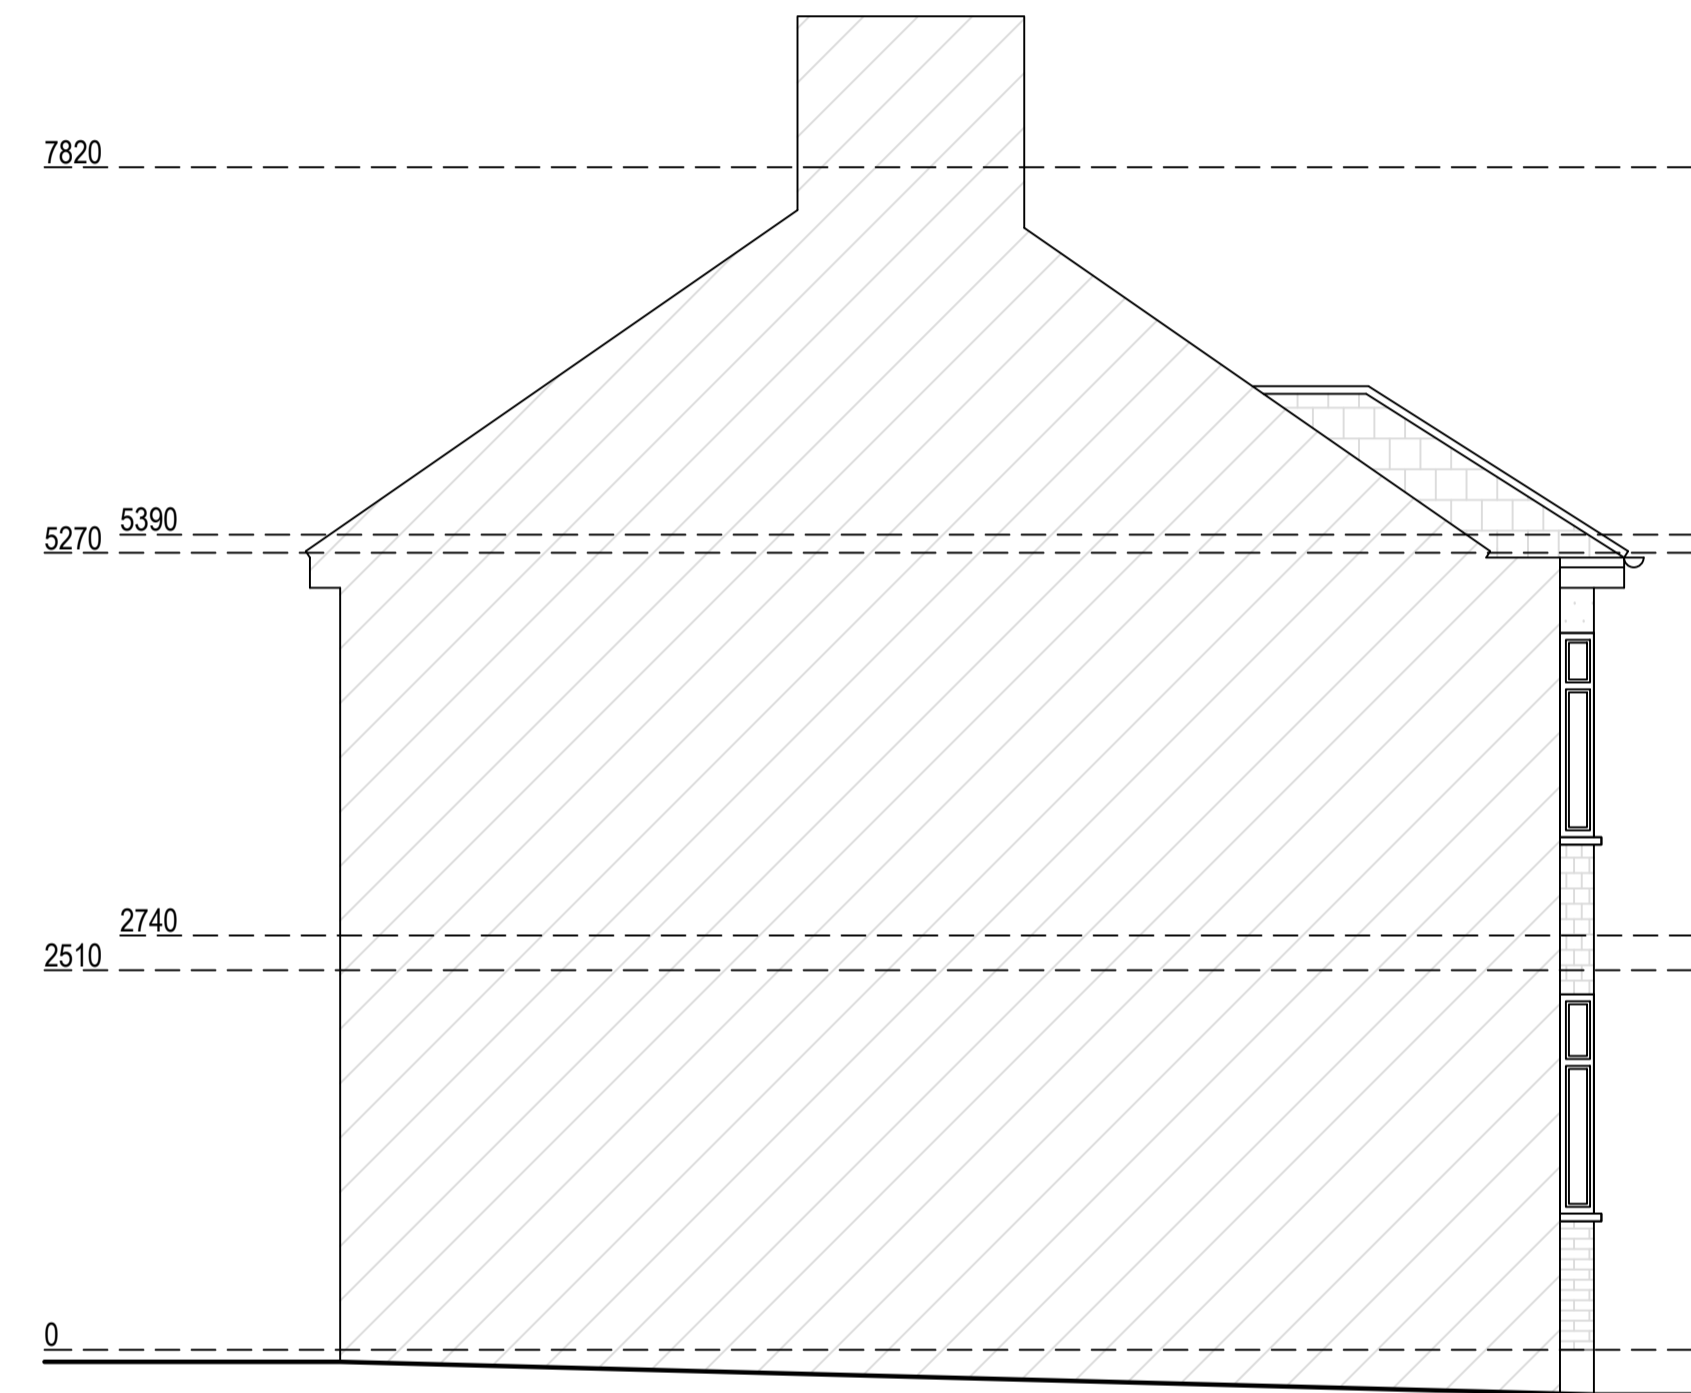

Existing Northwest Elevation

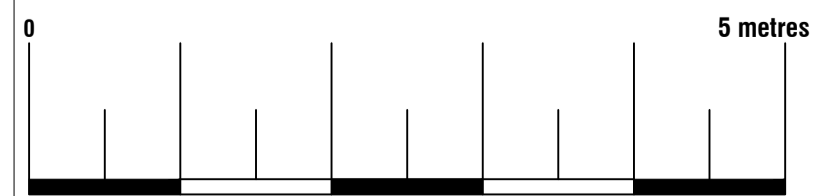

			
<small>ArkiPlan Architectural Ltd • Enquiries@ArkiPlan.co.uk Lytchett House, 13 Freeland Park, Wareham Road, Poole, Dorset, BH16 6FA</small>			
Site	139 Wills Crescent, Whitton, London TW3 2JF	Date	31.10.2024
		Sheet	24-2007 D08 REV 0
		Job	New Extension Loft Conversion
		Scale	1:50 @A1, 1:100 @A3
Title Number	TGL192601,TGL233997	Title	As Shown