



Proposed Northeast Elevation

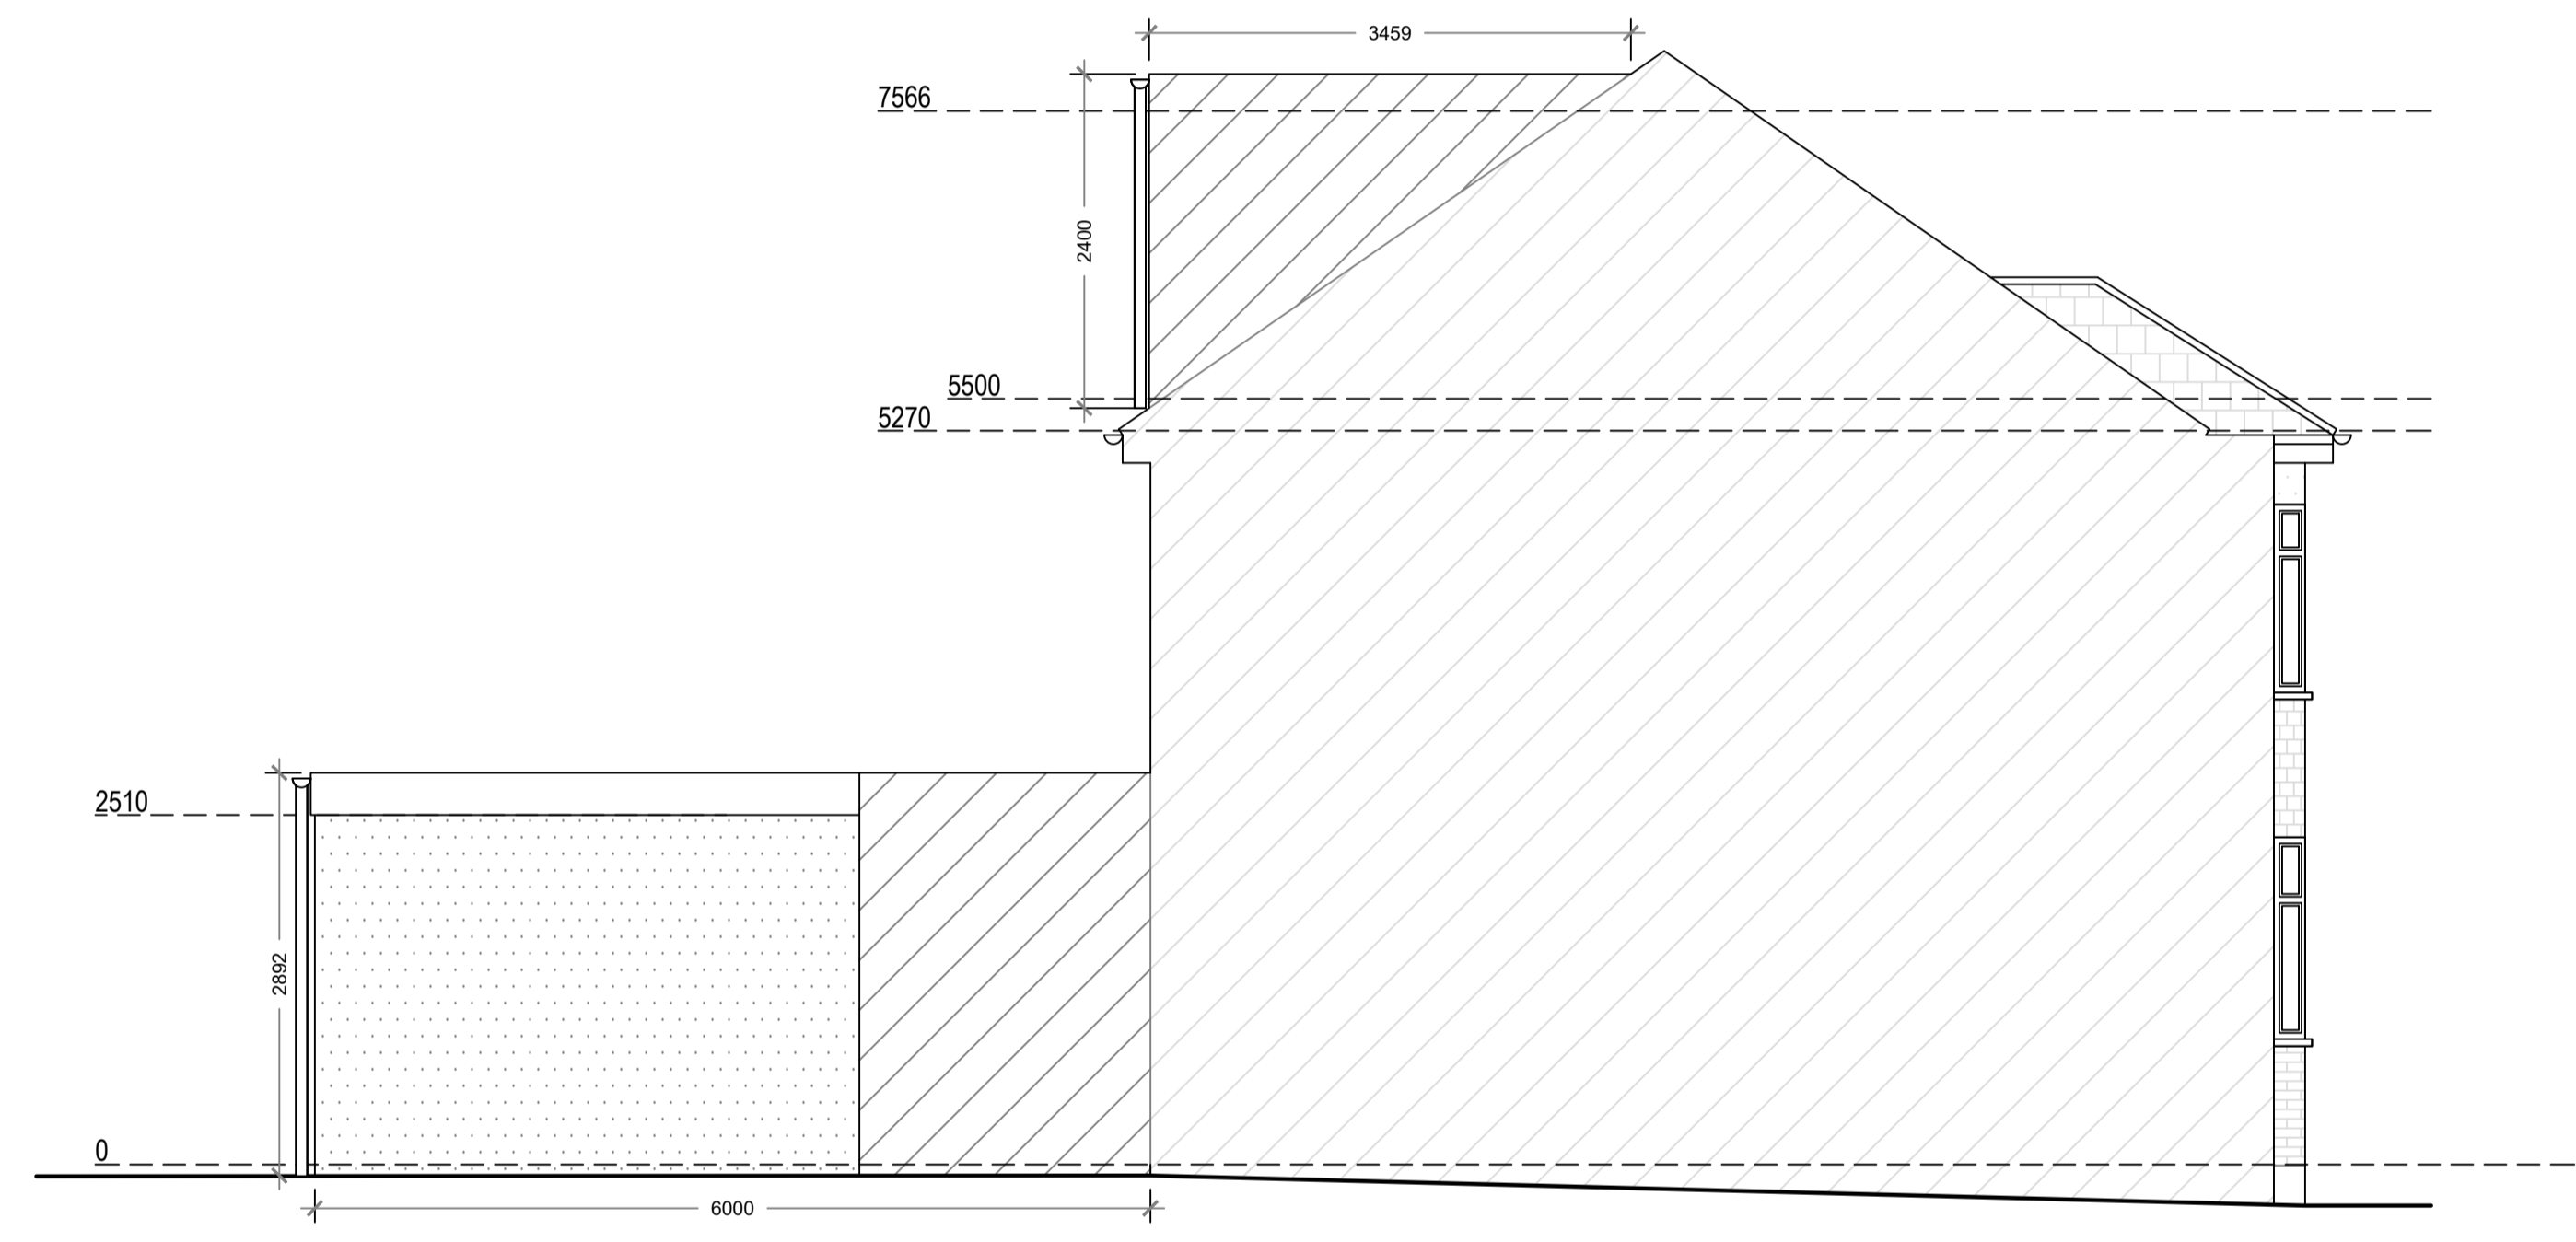

Proposed Northwest Elevation

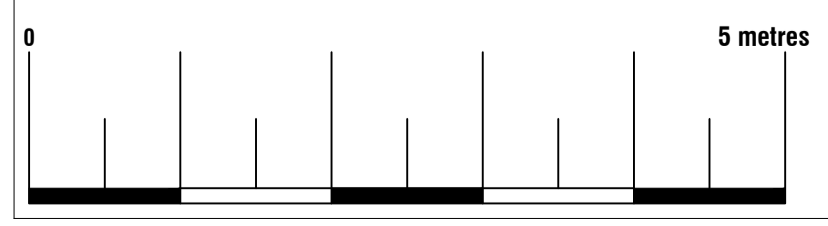

Proposed Materials:
 Walls: Render (to match existing)
 Walls: Tile (to march existing)
 Pitched roof: Tile (to match existing)
 Flat roof: Ply membrane (to match existing)
 Windows: Double glazed (to match existing)
 Skylights: Size as indicated (not protruding more than 150mm above the existing roof plane)

Arkiplan
 ArkiPlan Architectural Ltd • Enquiries@ArkiPlan.co.uk
 Lytchett House, 13 Freeland Park, Wareham Road, Poole, Dorset, BH16 6FA

Site	139 Wills Crescent, Whitton, London TW3 2JF	Date	31.10.2024
		Sheet	24-2007 D09 REV 0
		Job	New Extension Loft Conversion
		Scale	1:50 @A1, 1:100 @A3
Title Number	TGL192601,TGL233997	Title	As Shown