


PLAN

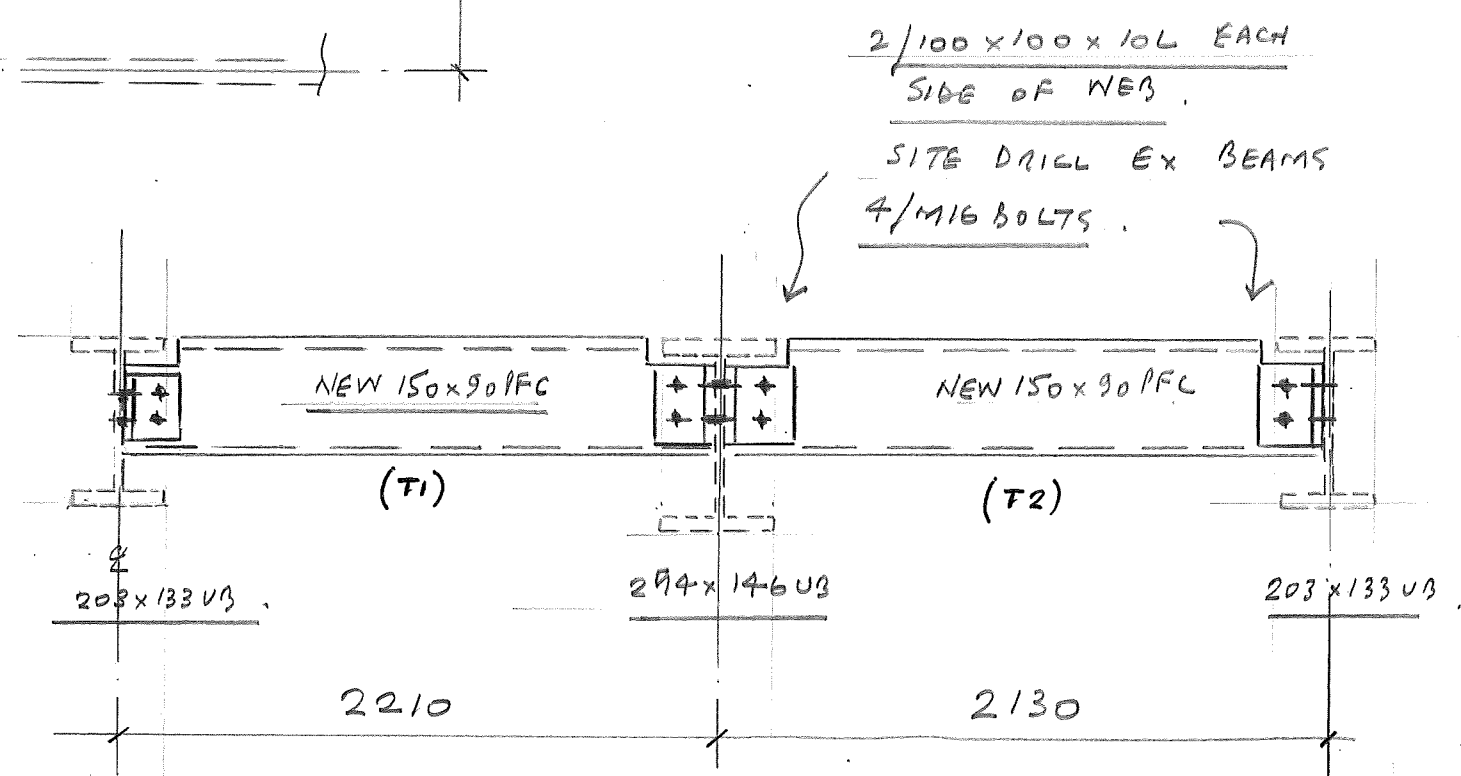

VIEW A-A

**Elstead Engineering Limited**  
 Unit 3 Essex House Josselin Road,  
 Basildon Essex SS13 1EL  
 Telephone - 01268 725 150  
 Facsimile - 01268 725 160

**General Notes: -**  
 Holes: diameter UNO  
 Welds: 6 mm Fillets UNO  
 Surface Treatment:

**Contract:** PALM COURT.  
**Drawing Title:** ROOF TRIMMERS.

**Contract No:** 2309/01  
**Drawing No:** R.T1/A  
**Date:** MAR 24

REV A: 21/3 NEW  
 203 x 133 UB ADDED