
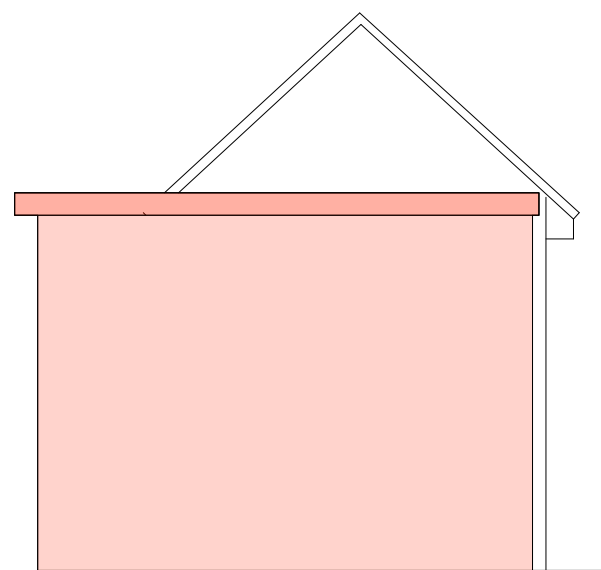



PROPOSED GARDEN ELEVATION

Roof to be felt
Brickwork to match existing
No part of construction to encroach past boundary line
Roof level not to exceed 2.5m above ground level

PROPOSED SIDE

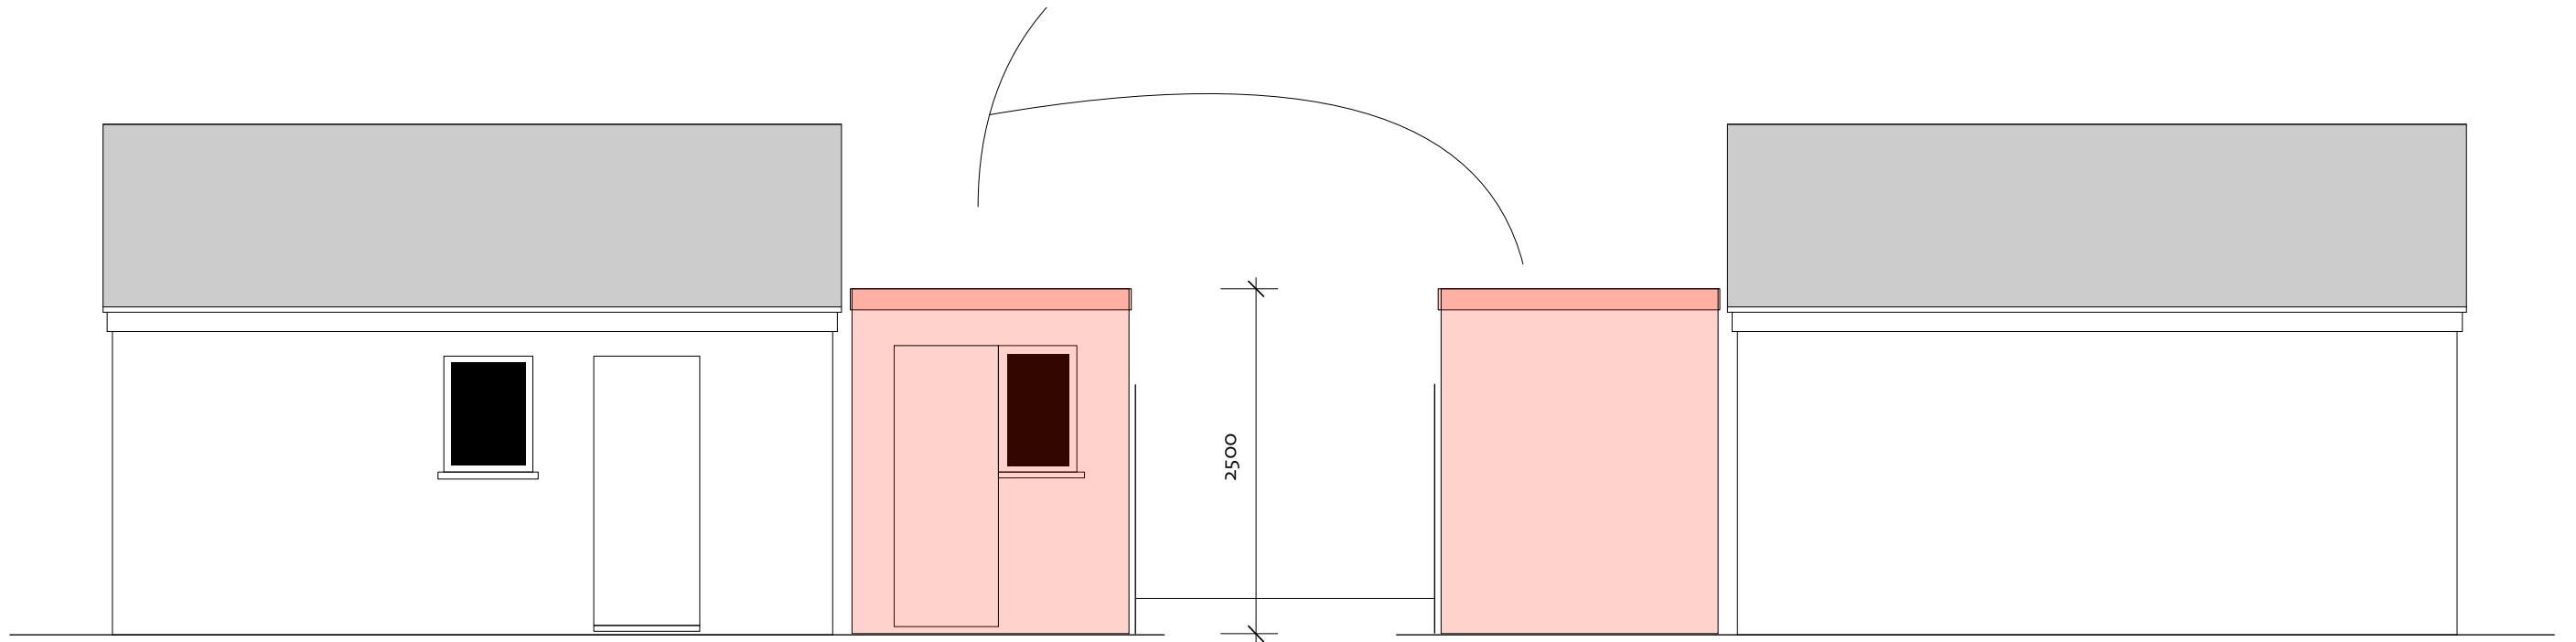

SIDE

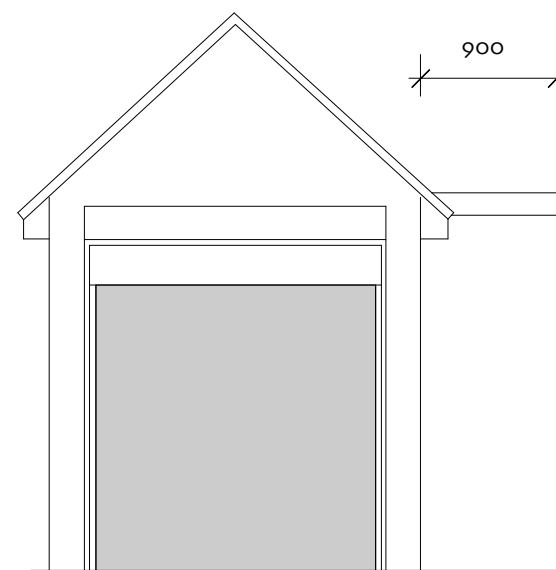

STREET ELEVATION