



**Ground Floor - Existing**  
1 : 100

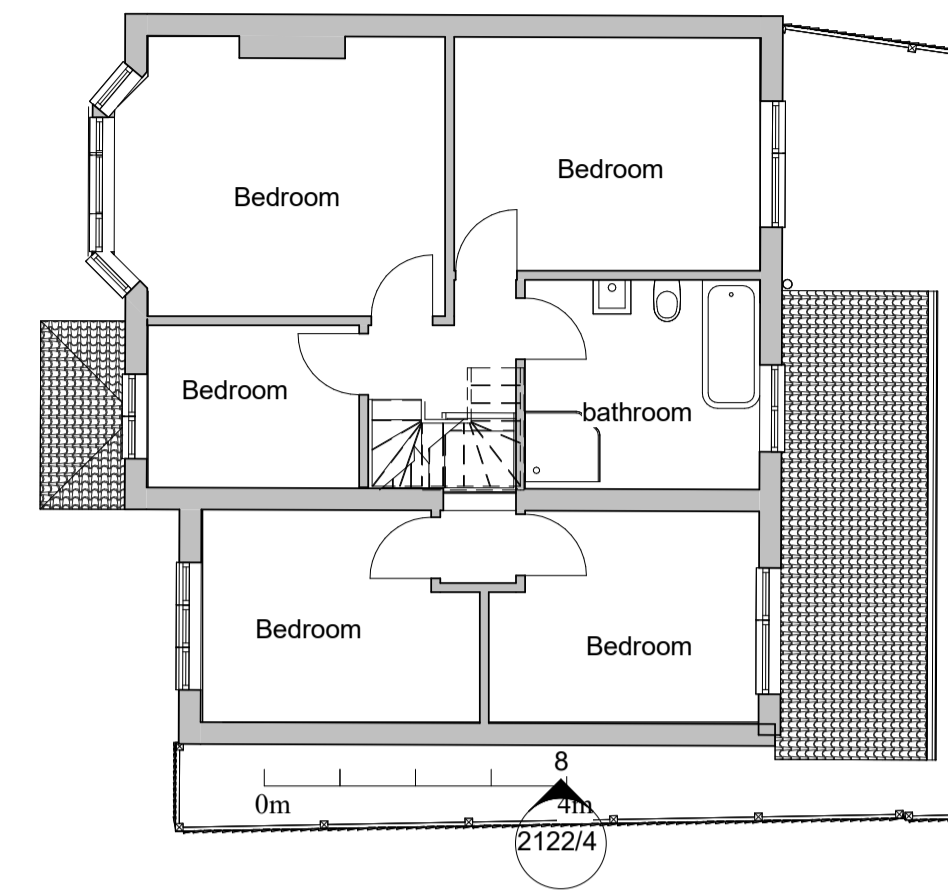


**First Flr - Existing**  
1 : 100

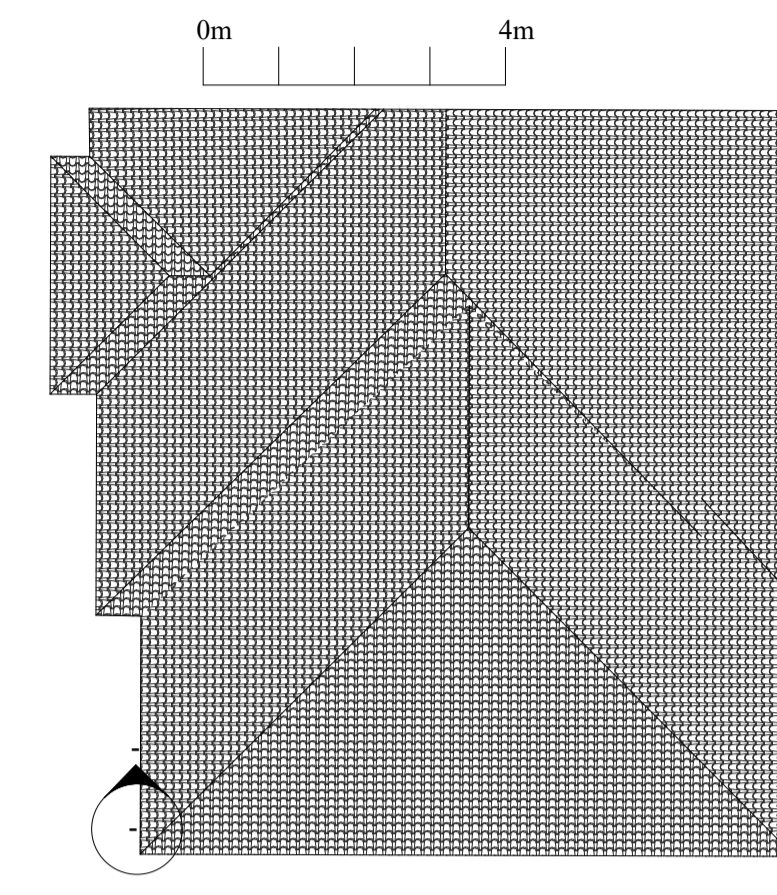

**Roof Existing**  
1 : 100



**Front Elev - existing**  
1 : 100

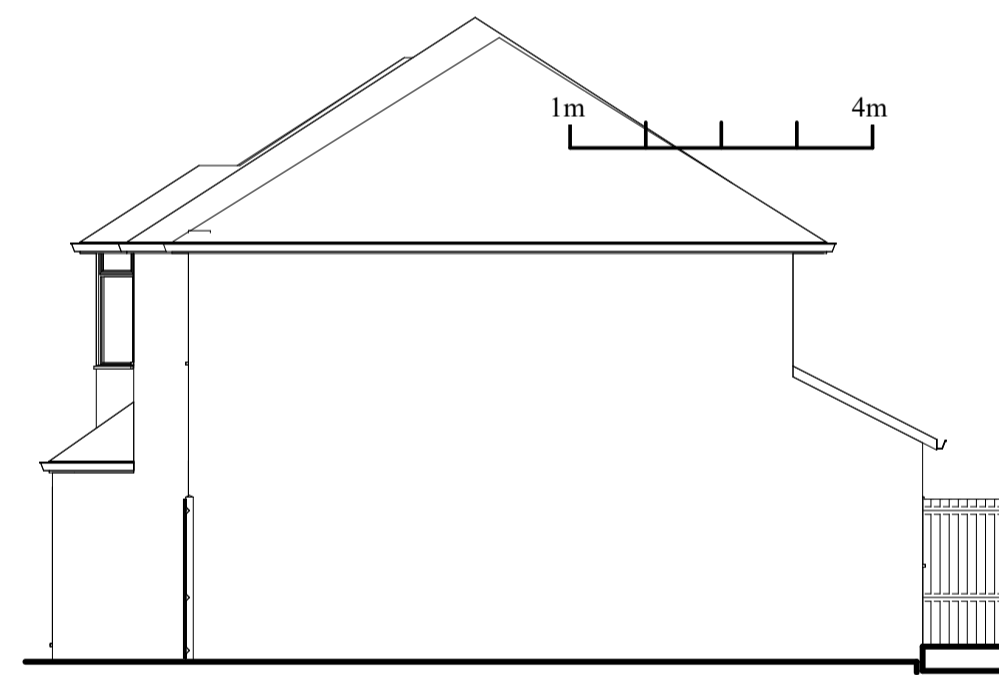

**Side Elev- existing**  
1 : 100



**Rear Elev - existing**  
1 : 100

Rev	Description	Date
<b>Revision Schedule</b>		
<b>Bob Trimble AA Dip, RIBA</b> <i>architect &amp; surveyor</i>		
36 York St Twickenham TW1 3LJ Tel: 020 8538 9303 mob: 07785 711635 email: bob@trimblearchitects.co.uk		
Client Chris Richards		
Project 23 Talma Gdns Twickenham TW2 7RB		
Drawing Title Existing		
1st Issue date 13 Nov 24	Original Sheet Size A1	Scale 1 : 100
<b>Planning</b>		
Drg No. 2122/3		
Contractors must check all dimensions on site before starting. Do not scale this drawing		