




1 Existing Gate Elevation - Street Scene  
Scale 1:20

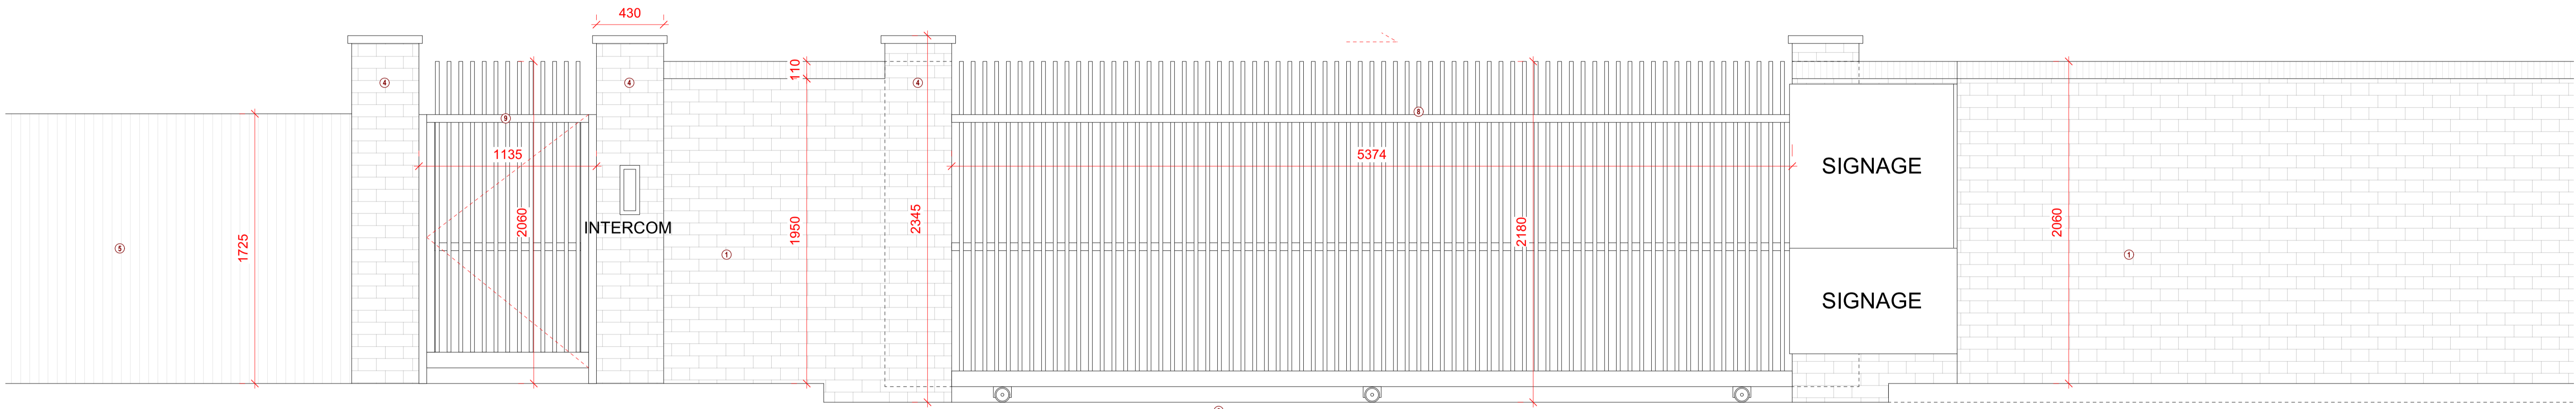

2 Proposed Gate Elevation - Street Scene  
Scale 1:20

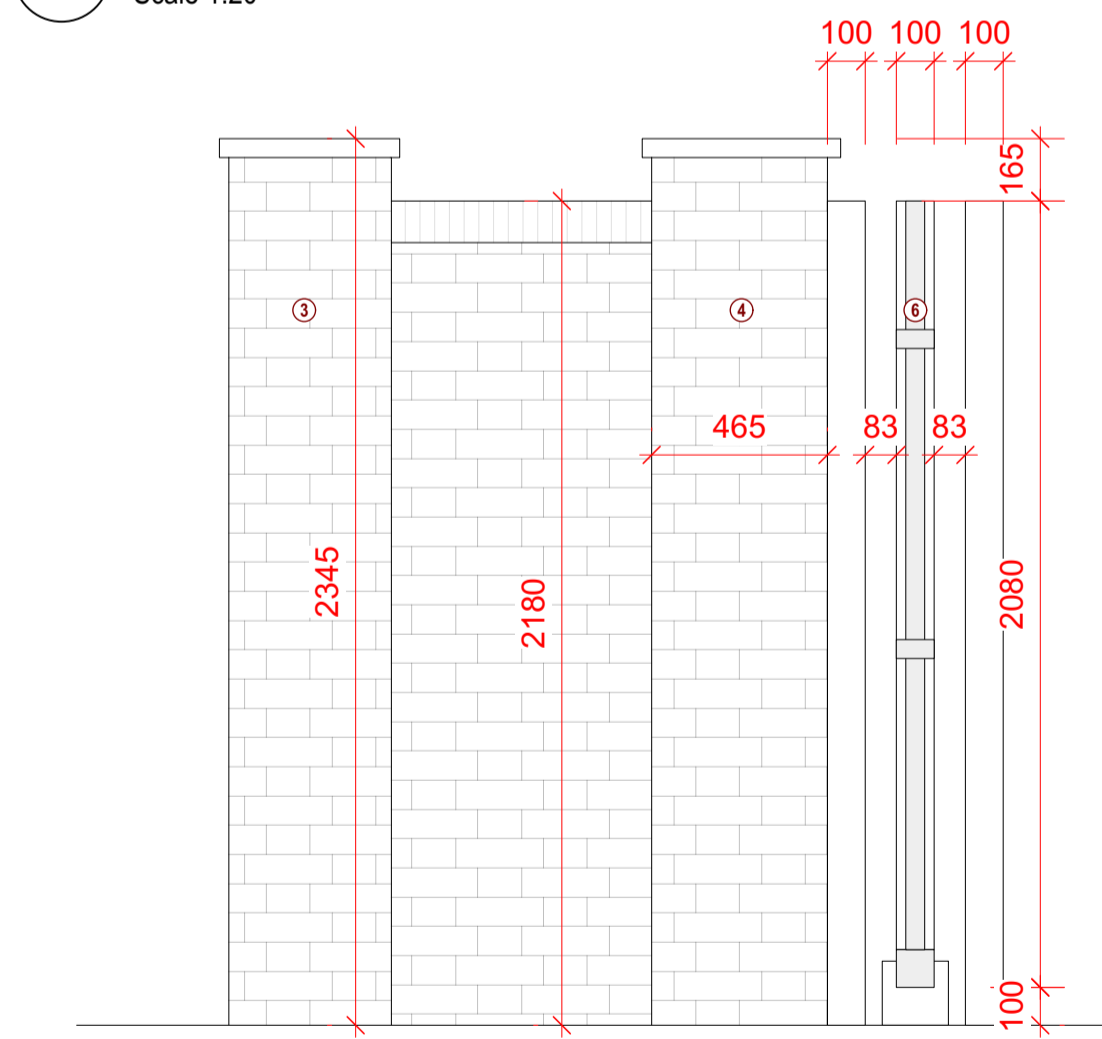


A Proposed Gate Section - A  
Scale 1:20

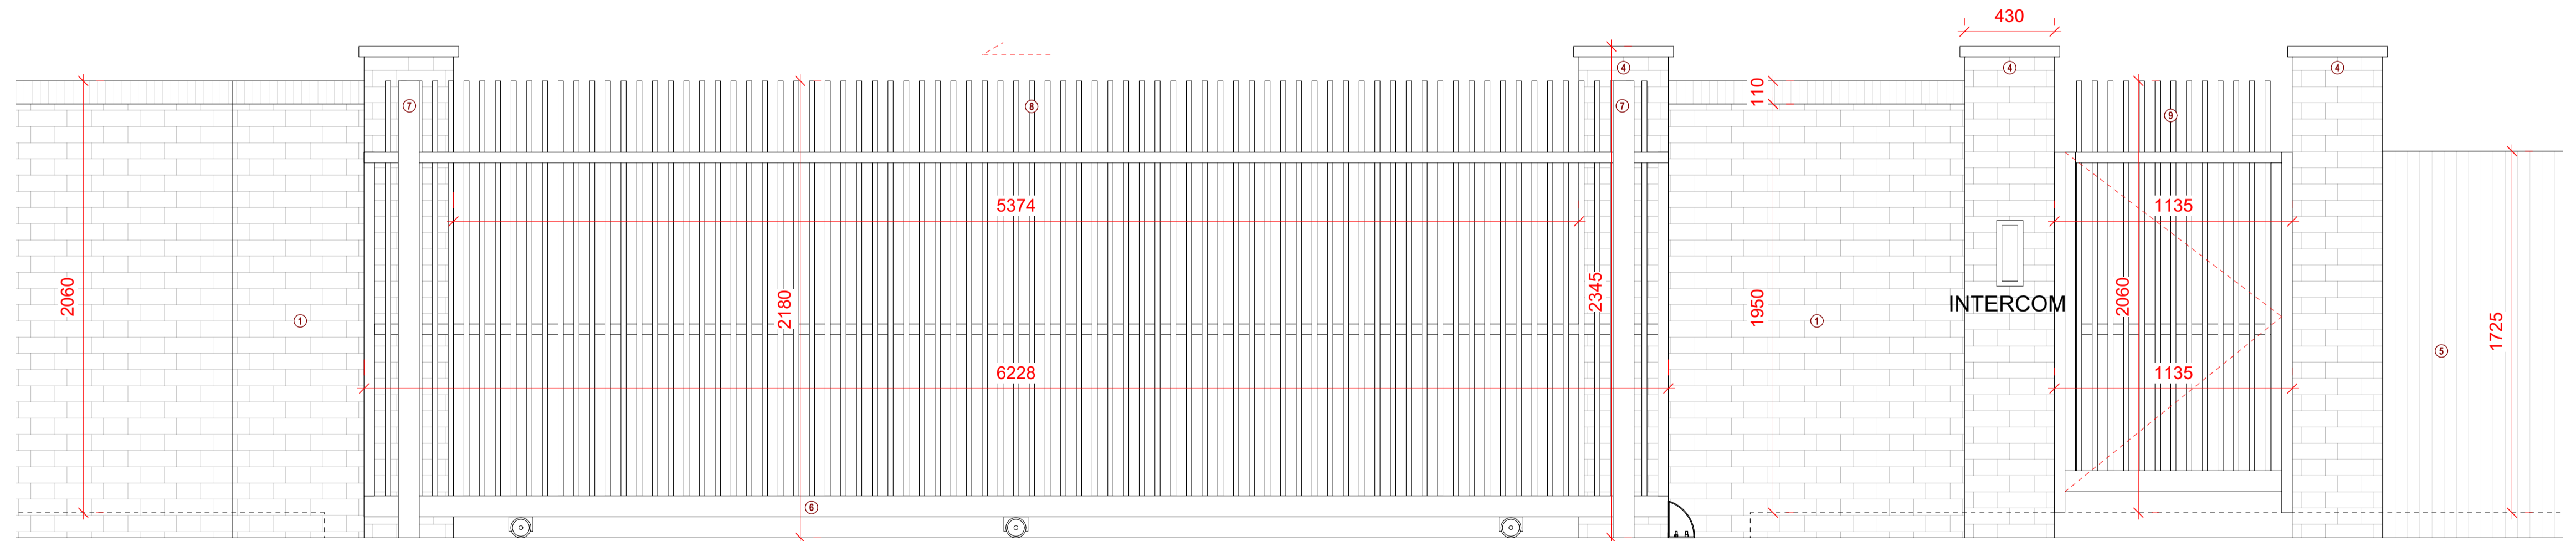

3 Proposed Gate Elevation - Internal Elevation  
Scale 1:20

**MATERIAL LEGEND:**

1. Existing flemish bond red/blue mixed brickwork wall.
2. Flemish bond red/blue mixed brickwork wall to match existing.
3. Existing flemish bond red/blue mixed brickwork column retained.
4. Flemish bond red/blue mixed brickwork column to match existing.
5. Timber fencing as existing.
6. Dark grey aluminium powder coated frame to sliding gate.
7. Dark grey aluminium powder coated gate support column.
8. Vertical dark grey aluminium powder coated fins to sliding gate.
9. Dark Grey aluminium powder coated pedestrian gate with automatic closer.

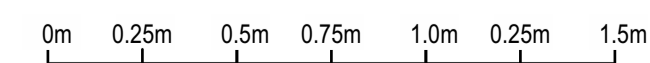

Rev:	Date:	Description:	Project:	
*	26.01.2024	Issued to Client	All Hallows Church Hall, Emcroft Way Twickenham, TW1 1DA	
			Dwg no: 1905 / PC.03	
Drawing:			Existing & Proposed Gate Elevations	
NOTES: Drawings at a scale for submission of a Planning Application. Drawings not to be used for construction. All dimensions to be checked on site. All omissions and discrepancies to be reported to the architect immediately. Use of these drawings must be authorised by 3s. © 3s Commercial Ltd			Date:	
			September 2023	
			Scale:	1:20@A1
			C:	PS
			D:	SH
			Rev:	-
			T +44 (0)20 8332 99 66 F -91 W www.3s-ad.com E info@3s-ad.com 63F Sandycombe Road, Richmond-upon-Thames, Surrey, TW9 2EP	