



1 Proposed Gate & Bike Store Elevation - Street Scene  
Scale 1:50

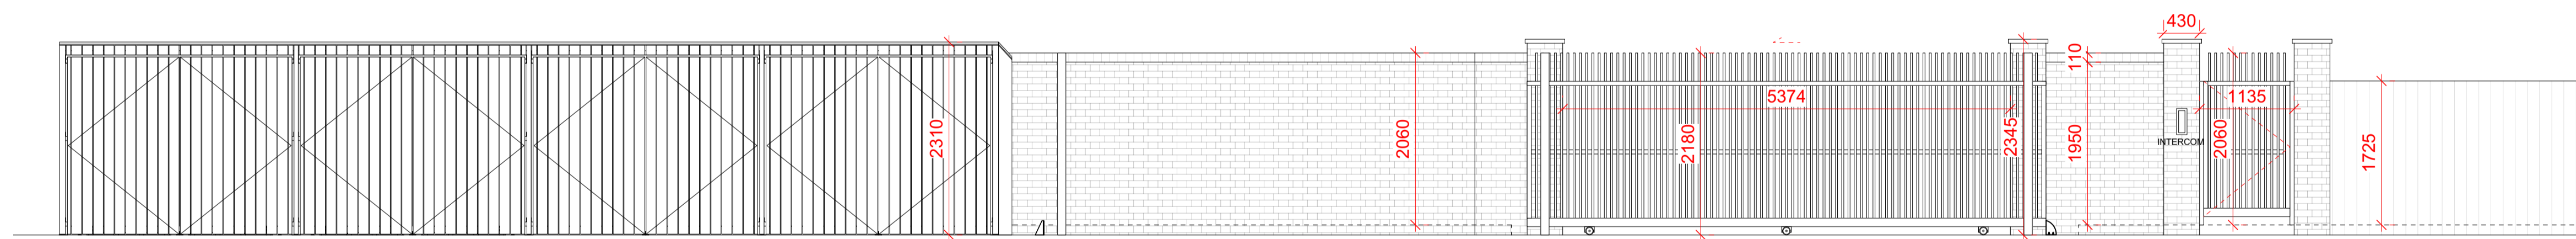

2 Proposed Gate & Bike Store Elevation - Internal Elevation  
Scale 1:50



Rev:	Date:	Description:	Project:	 architects interiors commercial
*	26.01.2024	Issued to Client	All Hallows Church Hall, Emcroft Way Twickenham, TW1 1DA	
			Dwg no: 1905 / PC.09	
			Drawing:	Proposed Gate & Bike Store Elevations
<small>NOTES: Drawings at a scale for submission of a Planning Application. Drawings not to be used for construction. All dimensions to be checked on site. All omissions and discrepancies to be reported to the architect immediately. Use of these drawings must be authorised by 3s. © 3s Commercial Ltd</small>			Date:	T +44 (0)20 8332 99 66 F -91 W www.3s-ad.com E info@3s-ad.com
			Scale:	1:50@A1
			C:	PS
			D:	SH
			Rev:	-
			63F Sandycombe Road, Richmond-upon-Thames, Surrey, TW9 2EP	