



01 SECTION THROUGH PLANTING, SAND PLAY AND SOFT PLAY AREA
SCALE 1:50

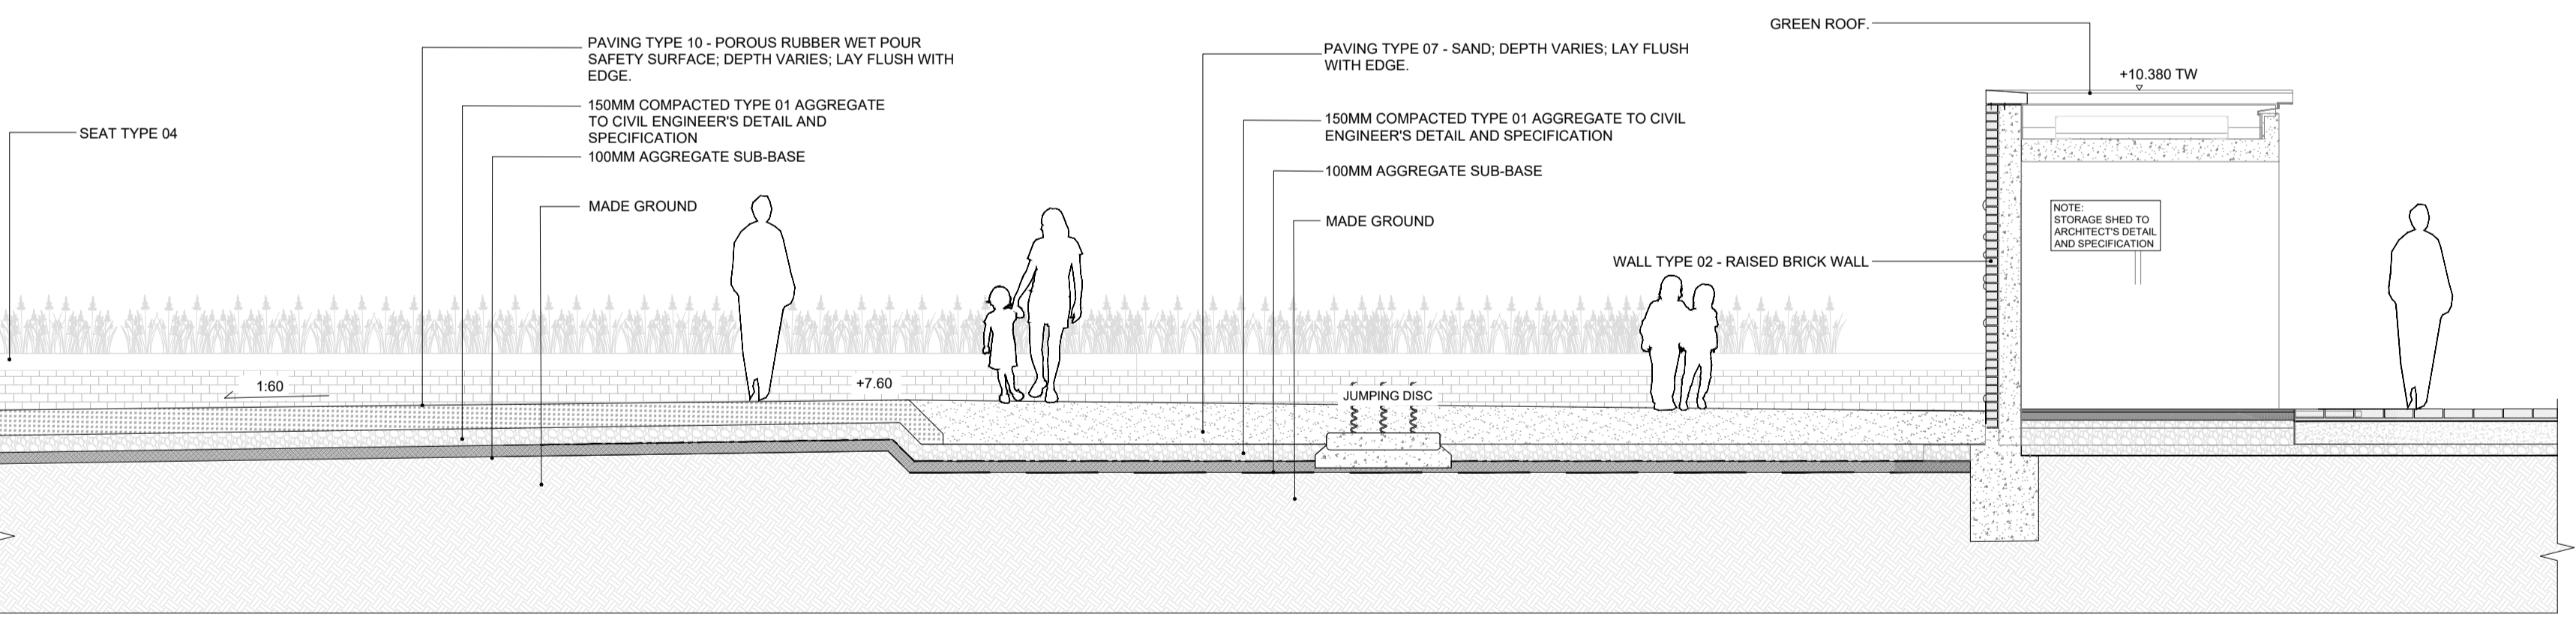

02 SECTION THROUGH SOFT PLAY, SAND PLAY AND STORAGE SHED
SCALE 1:50

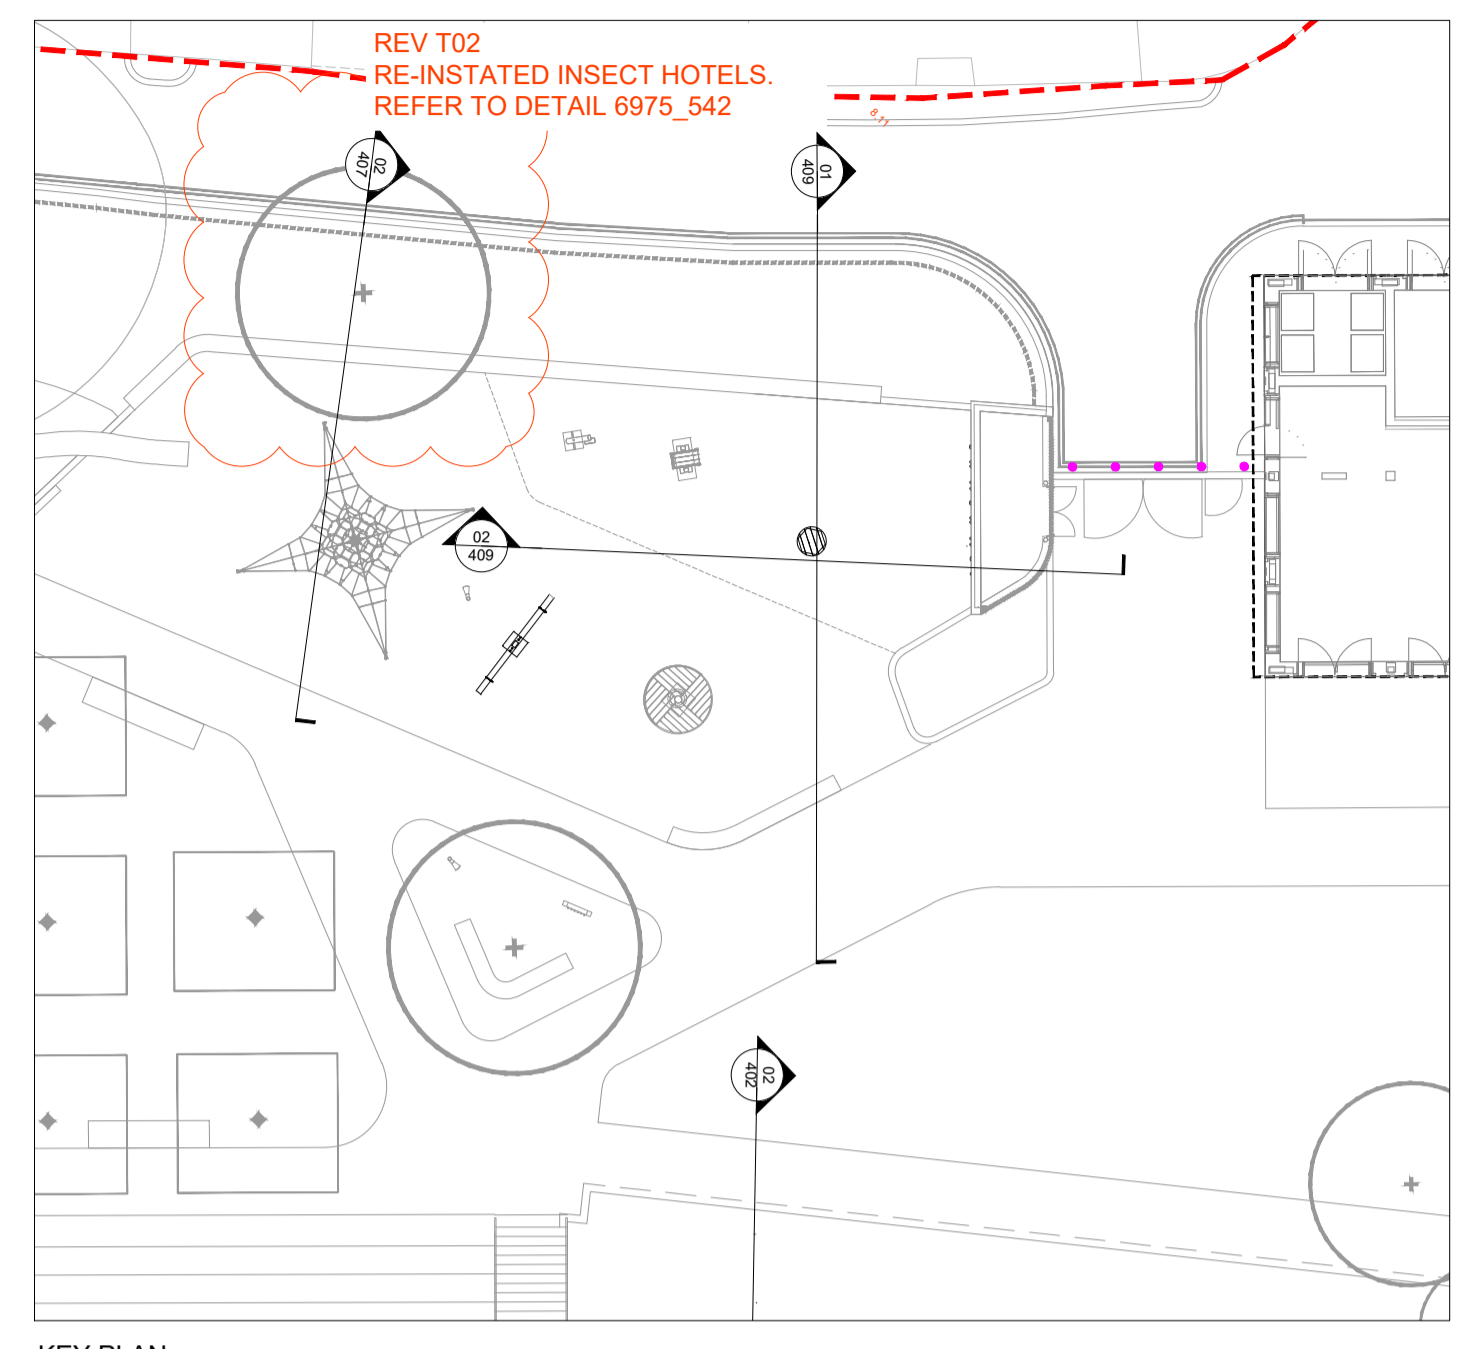

KEY PLAN

NOTE: SURFACE FINISHES AND IMMEDIATE FIXINGS TO LDA'S DETAIL & SPECIFICATION. HAUNCHING AND BUILD-UPS TO ENGINEERS SCOPE

READ THIS FIRST

- Note for Contractors**
This drawing should be considered along with the risk information contained in the CDM Pre Construction Information. This information will include details of the SIGNIFICANT risks which LDA Design has identified which may arise from constructing their designs shown on this drawing. A Competent Contractor should be aware of the typical risks associated with doing this work.
- Note for Workers**
DO NOT START YOUR WORK unless you know the Risks and Controls relating to the work on this drawing (including SAFE SEQUENCES OF WORK and EQUIPMENT).
- Do not issue copies of parts of this drawing without the above Note for Workers (unless you are sure that the Workers can undertake the work safely).

REV.	DESCRIPTION	APP.	DATE
T02	Stage 4 Re-issue	AH	14/10/22
T01	Stage 4 Issue	AH	29/04/22
T00	Draft Issue for Stage 4	AH	04/03/22

LDĀDESIGN

PROJECT TITLE
6975_TWICKENHAM RIVERSIDE

DRAWING TITLE
SECTION THROUGH SOFT PLAY, SAND PLAY AND STORAGE SHED WITH INTEGRATED CLIMBING WALL

ISSUED BY	London	T: 020 7467 1470
DATE	17 JAN 2022	DRAWN BS
SCALE/A1	1:50	CHECKED TW
STATUS	Tender	APPROVED AH

DWG. NO 6975_409

No dimensions are to be scaled from this drawing. All dimensions are to be checked on site. Area measurements for indicative purposes only.

© LDA Design Consulting Ltd. Quality Assured to BS EN ISO 9001 : 2015
Sources Ordnance Survey

