




01 SECTION  
601 SCALE 1:25  
SOFTWORKS DETAIL - TREE PIT IN SOFT TERRACES

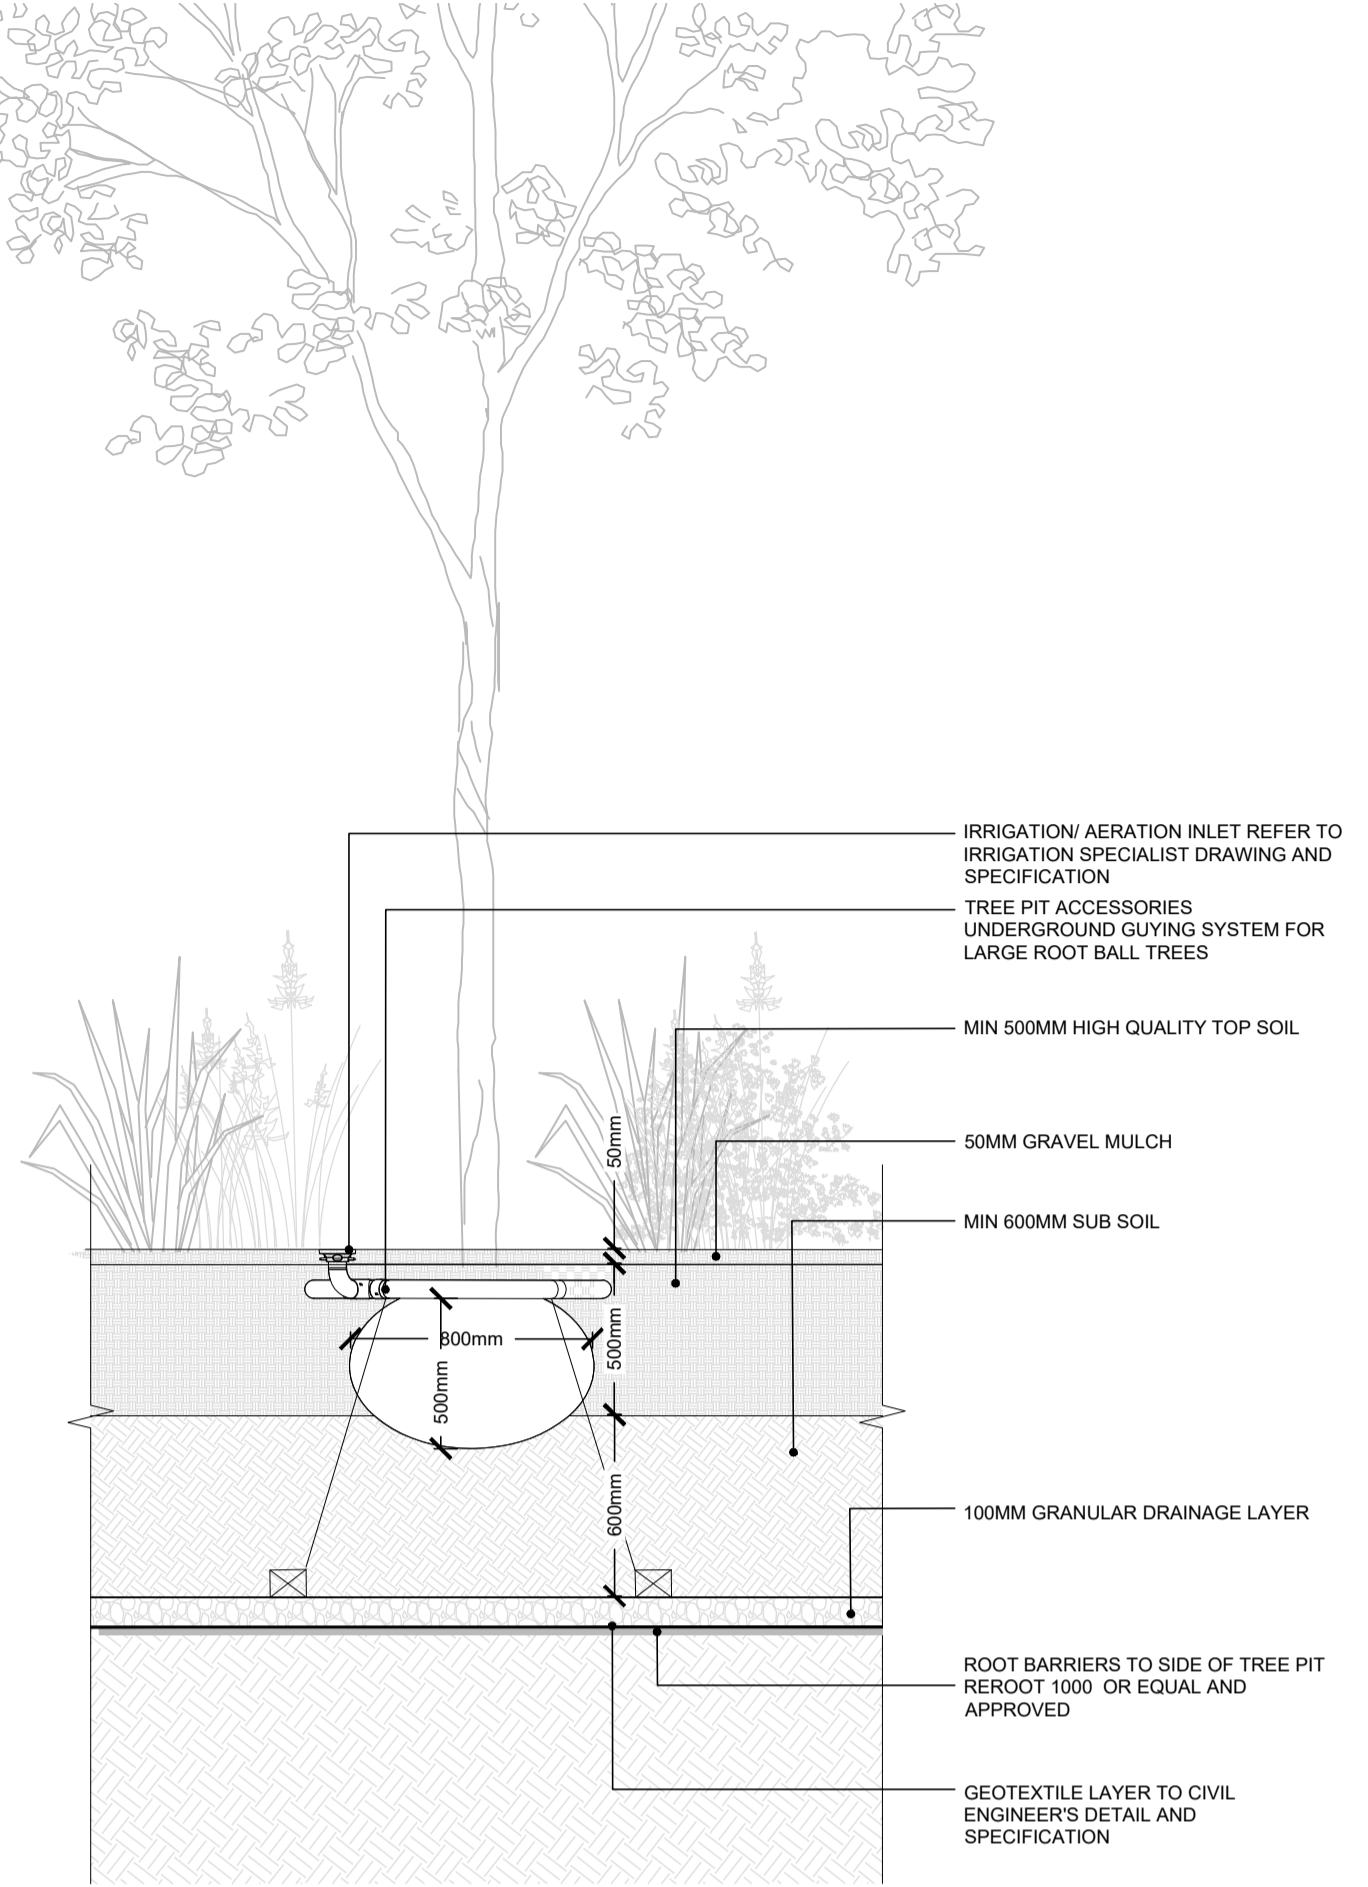


02 SECTION  
601 SCALE 1:25  
SOFTWORKS DETAIL - TREE PIT IN SOFT PLANTER

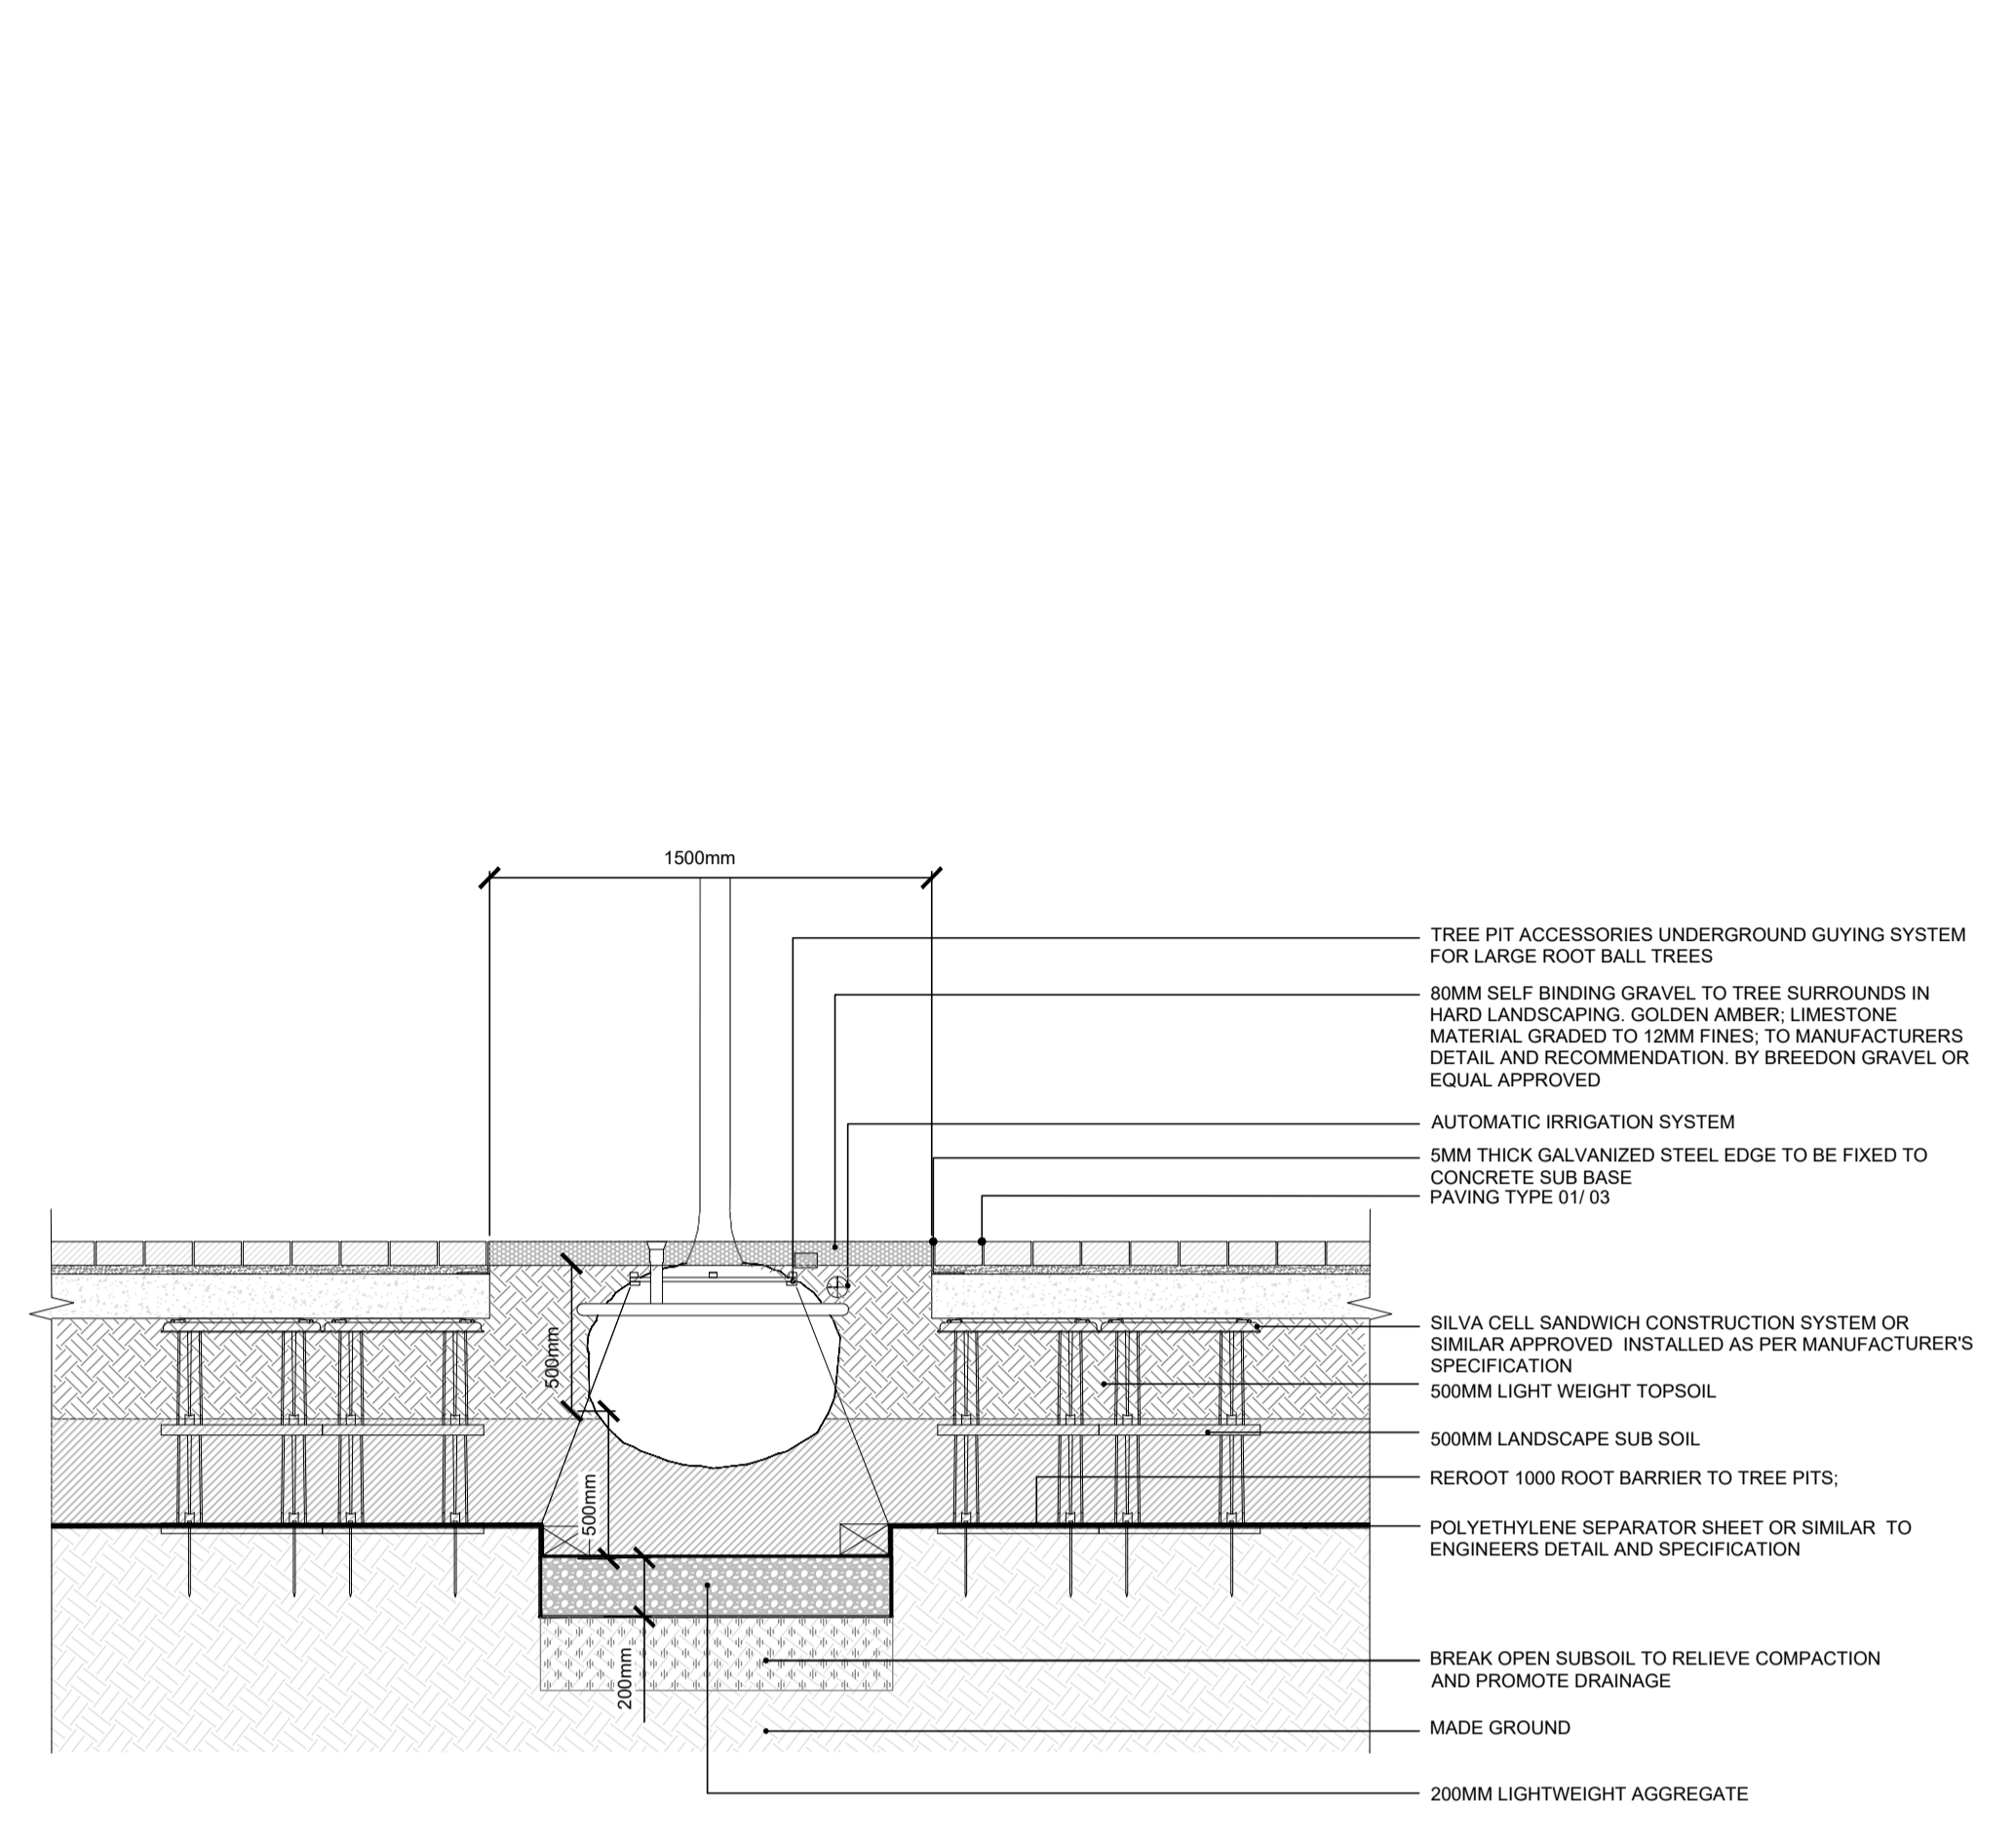


03 SECTION  
601 SCALE 1:25  
SOFTWORKS DETAIL - TREE PIT IN HARD LANDSCAPING

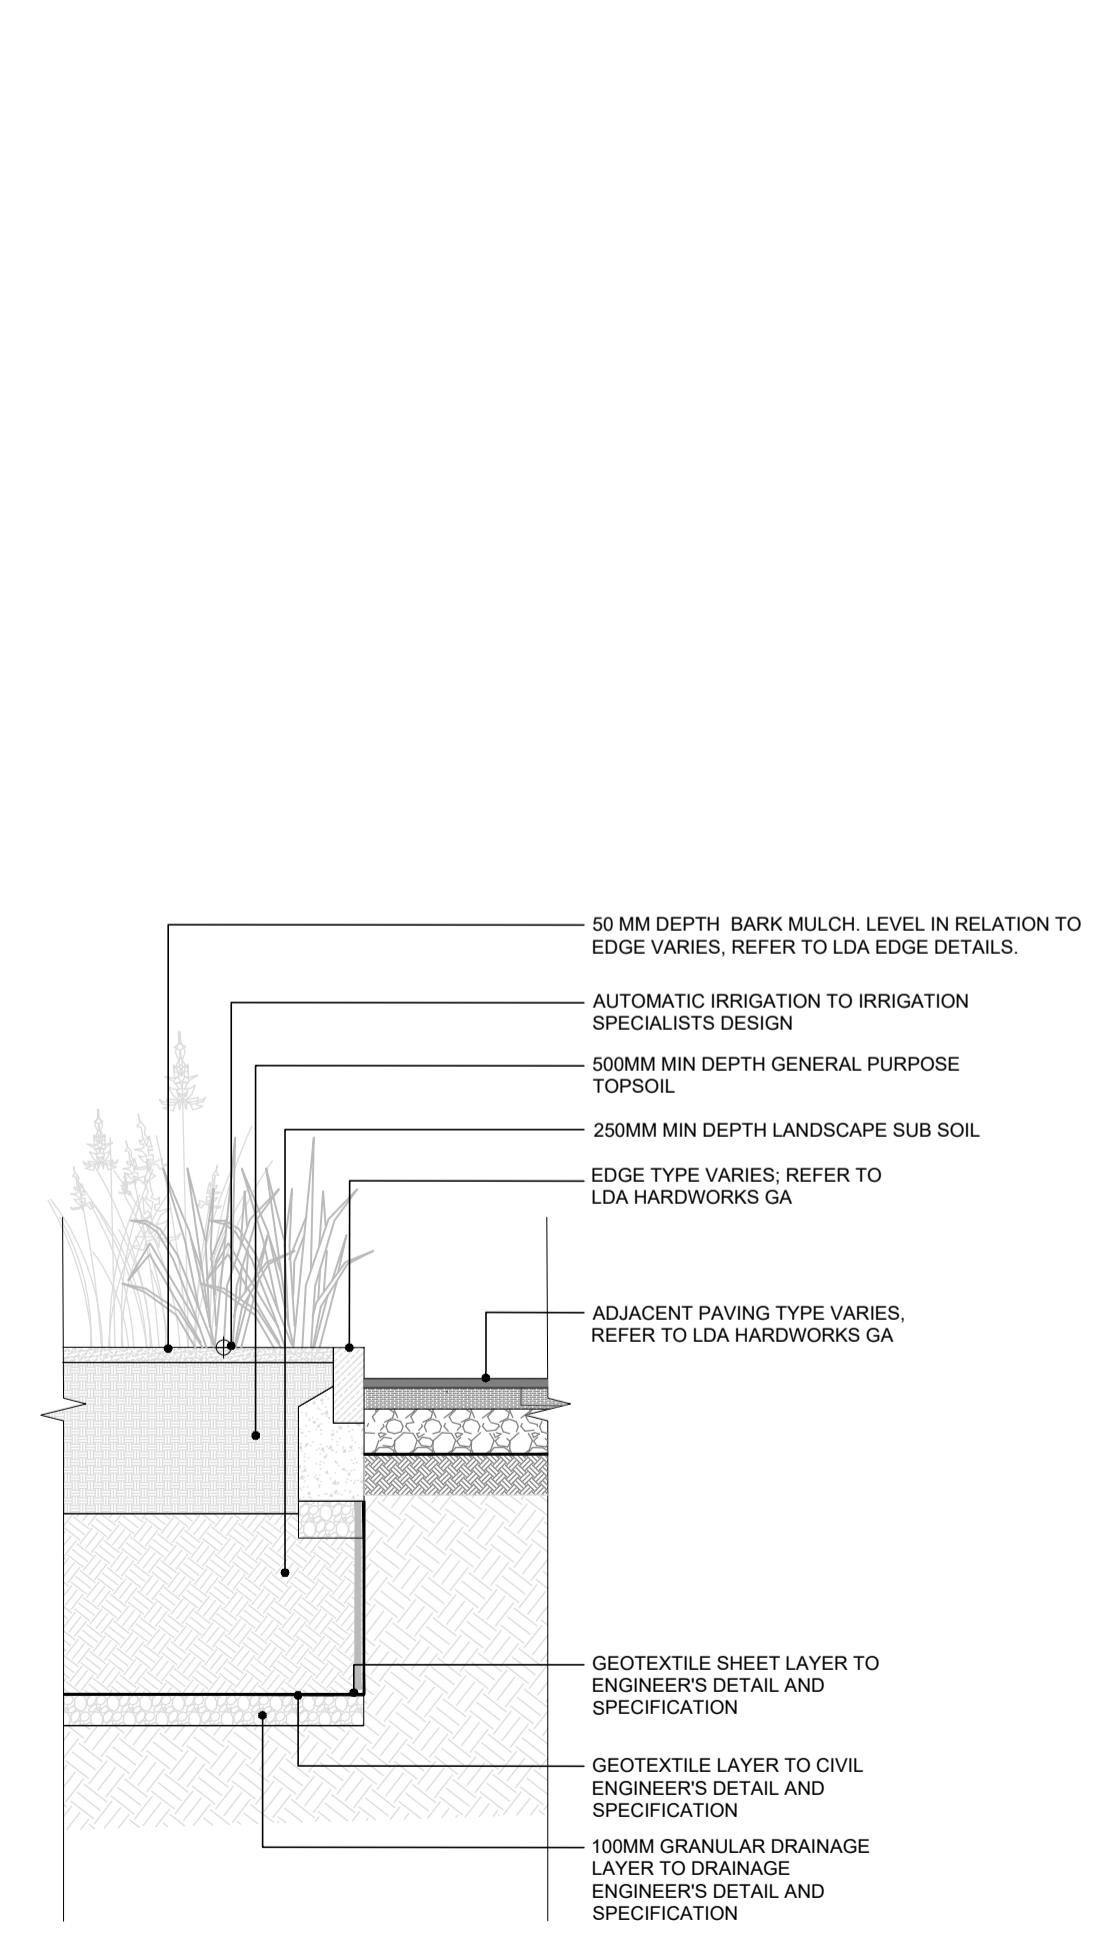

04 SECTION  
601 SCALE 1:25  
SOFTWORKS DETAIL - PLANTER

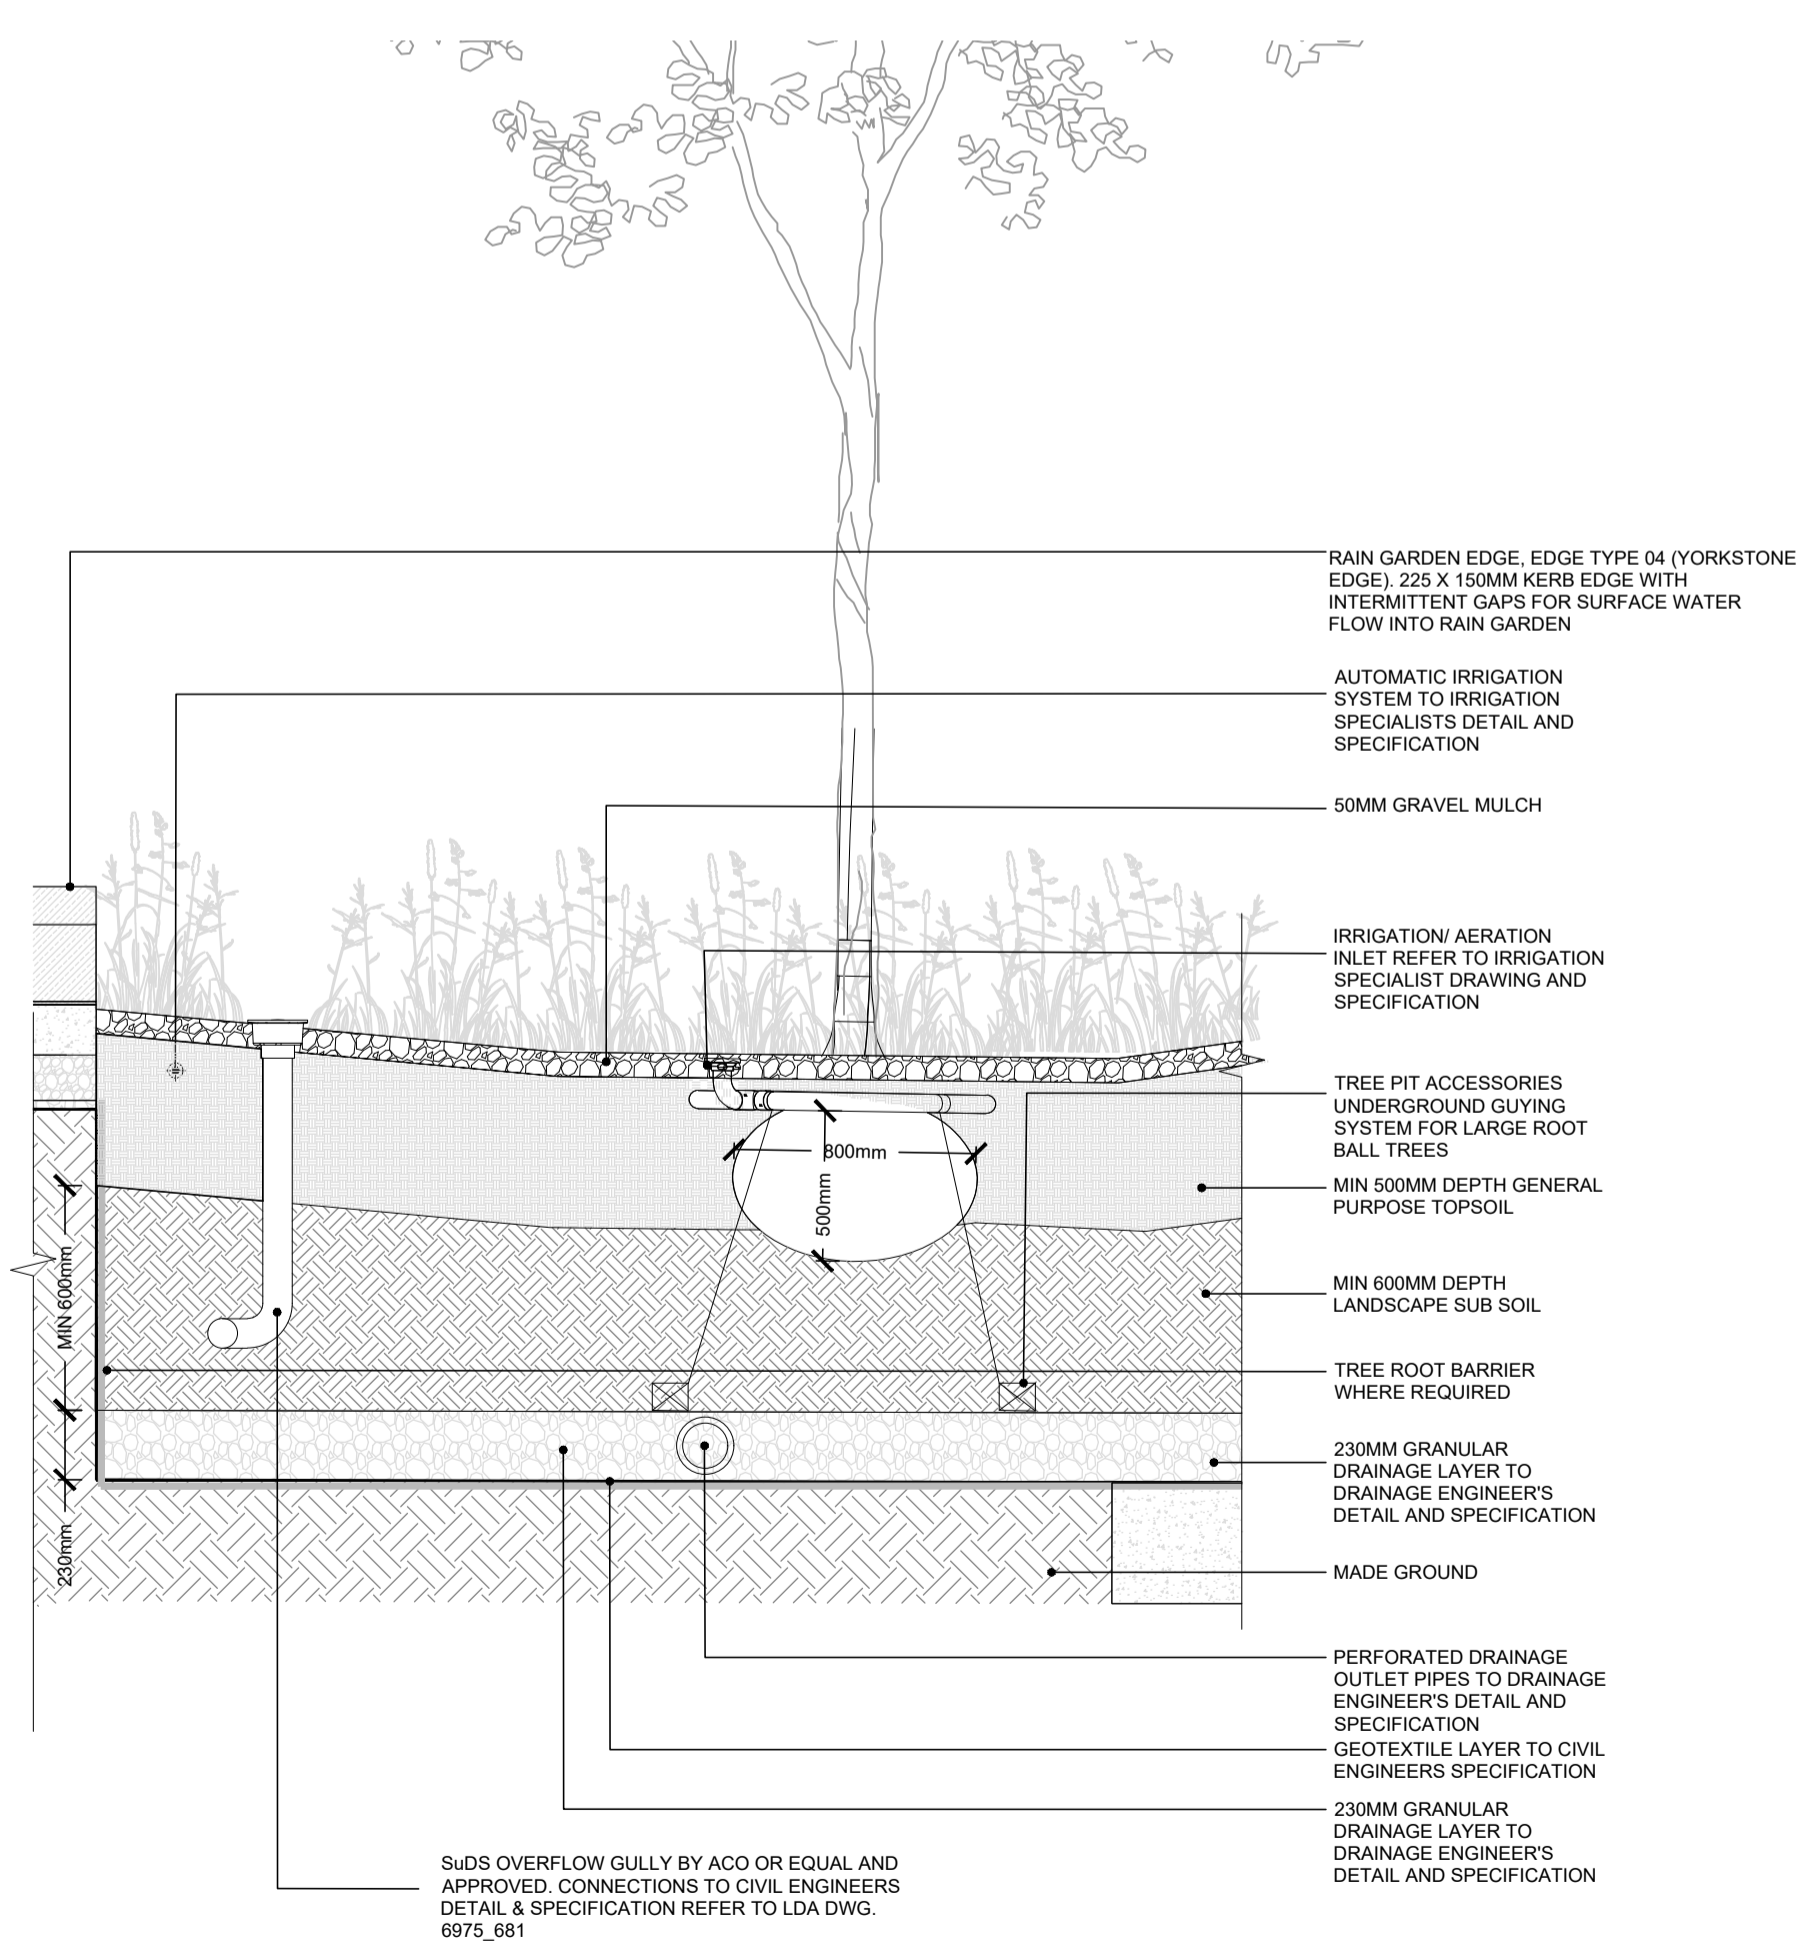

05 SECTION  
601 SCALE 1:25  
SOFTWORKS DETAIL - RAINGARDEN

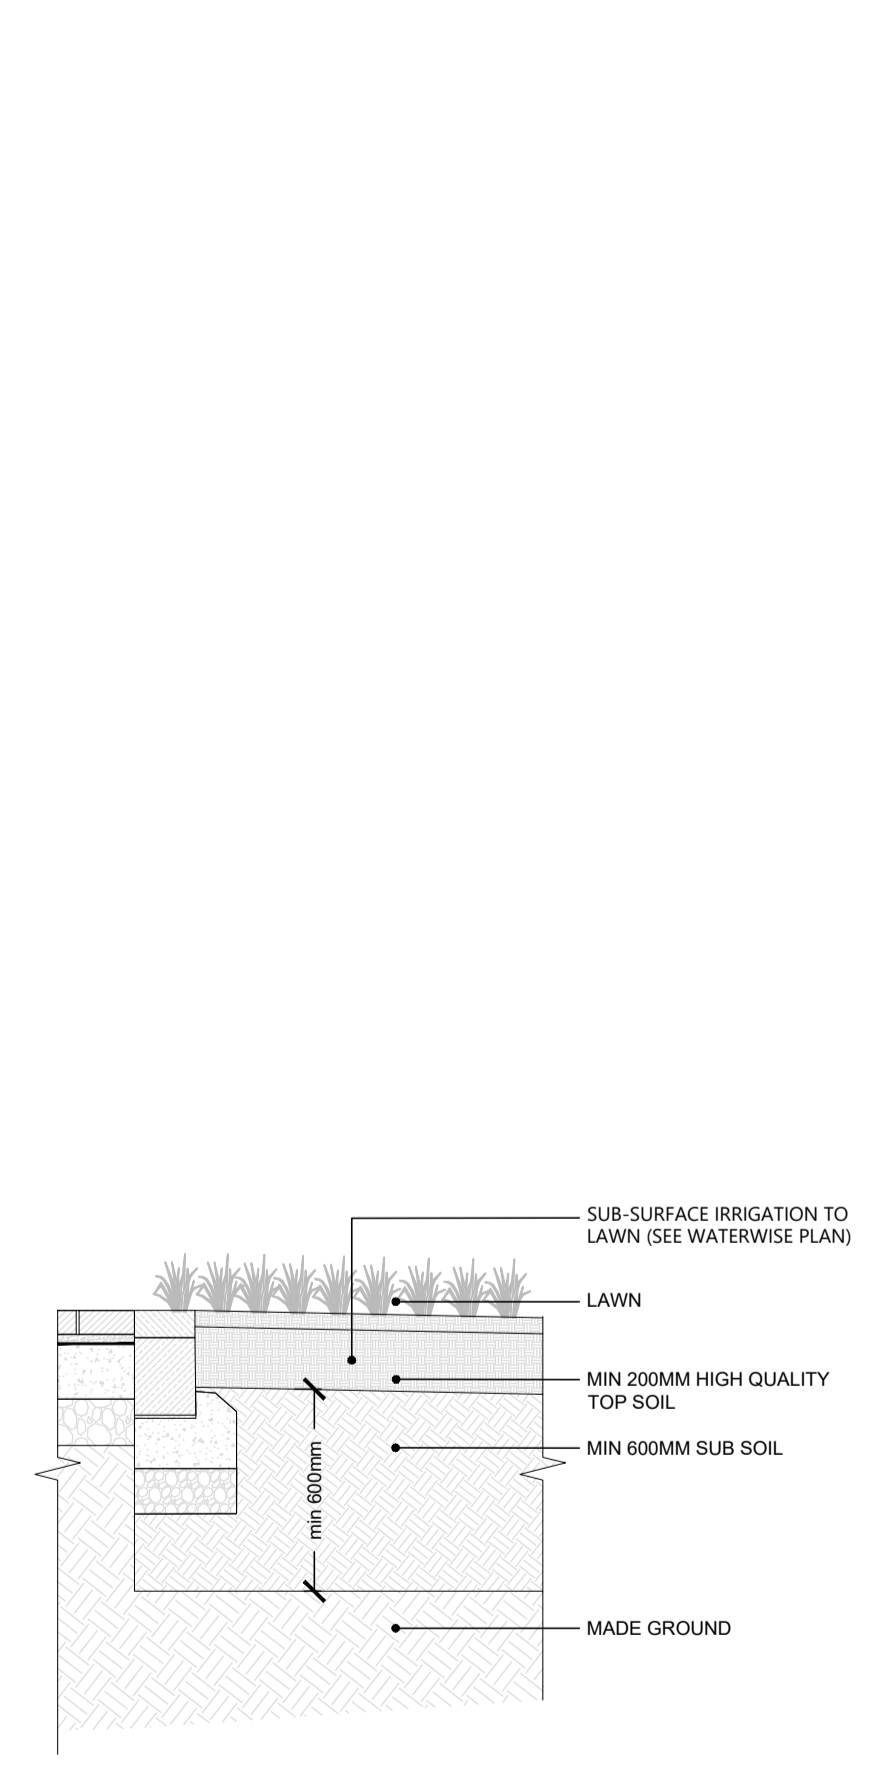

06 SECTION  
601 SCALE 1:25  
SOFTWORKS DETAIL - LAWN

**READ THIS FIRST**

- Note for Contractors**  
This drawing should be considered along with the risk information contained in the CDM Pre Construction Information. This information will include details of the SIGNIFICANT risks which LDA Design has identified which may arise from constructing their designs shown on this drawing. A Competent Contractor should be aware of the typical risks associated with doing this work.
- Note for Workers**  
DO NOT START YOUR WORK unless you know the Risks and Controls relating to the work on this drawing (including SAFE SEQUENCES OF WORK and EQUIPMENT).
- Do not issue copies of parts of this drawing without the above Note for Workers (unless you are sure that the Workers can undertake the work safely).

T02	Stage 4 Issue	AH	29/04/22
T01	Draft Issue for Stage 4	AH	04/03/22
T00	Draft Issue for Concept	AH	02/11/21
REV.	DESCRIPTION	APP.	DATE

**LDA DESIGN**

PROJECT TITLE  
TWICKENHAM RIVERSIDE

DRAWING TITLE  
SOFTWORKS DETAILS

ISSUED BY	London	T: 020 7467 1470
DATE	SEPT 21	DRAWN ER
SCALE	As shown	CHECKED TW
STATUS	Tender	APPROVED AH

DWG. NO 6975\_601

No dimensions are to be scaled from this drawing. All dimensions are to be checked on site. Area measurements for indicative purposes only.  
© LDA Design Consulting LLP. Quality Assured to BS EN ISO 9001:2000  
Sources Ordnance Survey