


SIDE ELEVATION - AS APPROVED

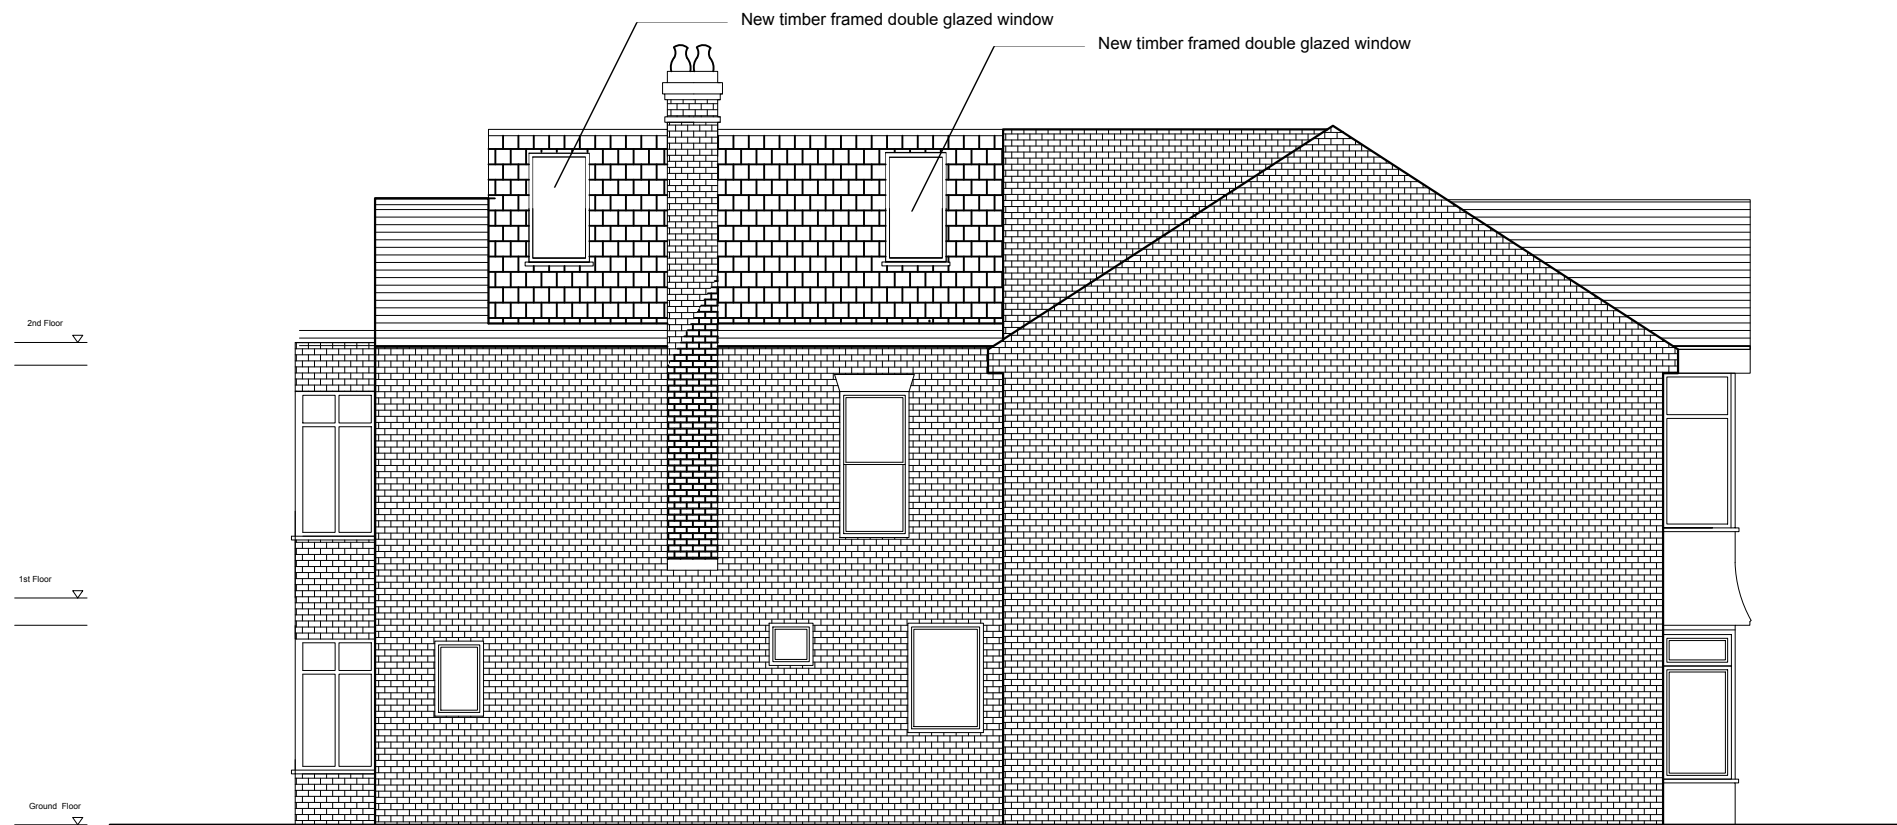

SIDE ELEVATION - AS PROPOSED

NORTH:

SCALE at A3:



GENERAL NOTES:

This drawing remains the property of Locksley Architects Ltd, reproduction shall only be allowed with written permission.

This drawing is not to be scaled for construction purposes, use written dimensions only. Any discrepancies to be reported to the architect. All dimensions to be checked on site. The contractor is responsible for all dimensions and setting out of the work on site. The contractor must ensure that all elements of the work comply with current building regulations.

PROJECT NOTES:

Issued for Planning	21/11/2022	B
Issued for Planning	20/10/2022	A
Revision Description	Date	Rev
Project 33 Madrid Road		
Title Side Elevation		
Job No	Drg No P04	Revision