

Tree Schedule

Nr	Abbr	Species	Form	Girth	Height	Root	RB Size	Staking
2	AML	Amelanchier arborea Robin Hill multi-stem	MS	8-10cm	2-2.5m	RB/C	40cm	UG

Ornamental Hedging Schedule

NR	ABBR	Species	Size	Root	Nr m ²
18	ELE	Elaeagnus x submacrophylla Ebbingei Silverberry	60-90	CG	4
7	CHT	Choisya ternata	30-40	CG	4
7	SAR	Sarcococca confusa	10-20	CG	4
7	VBT	Viburnum tinus 'Eve Price'	40-60	CG	4


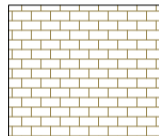
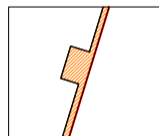




Ornamental Planting Schedule

NR	ABBR	Species	Size	Root	Nr m ²
5	BER	Bergenia cordifolia	9cm	CG	6
5	HEL	Helleborus argutifolius	9cm	CG	5




Planting & Soft Landscaping


-  Ornamental Hedging - See planting schedule and planting notes
-  Ornamental Planting - See planting schedule and planting notes
-  All Borders/Hedgerows/Tree pits to be spread with bark mulch 5-35mm Ornamental Chipped Bark Fire-resistant, in accordance with BS 4790:1987 or similar
-  Amenity Mown Grass Areas:
Typical sown seed mixture for turf:
25% Dwarf Perennial Ryegrass
30% Slender Creeping Red Fescue
45% Strong Creeping Red Fescue

Hard Landscaping & Surfaces

-  Permeable Blockwork Driveway - see architects drawing for details
-  Terrace Paving - see architects drawing for details
-  Retaining wall - see architects drawing for details
-  EV charging - see architects drawing for details
-  Bicycle storage and Sheffield stands
-  4nr 360Ltr refuse bins
-  Refuse bin store for 4nr 23Ltr waste bins

Boundary Treatments and Site

-  1.8m high close board fence and gates
-  1.2m high metal railing
-  Application/Site Boundary

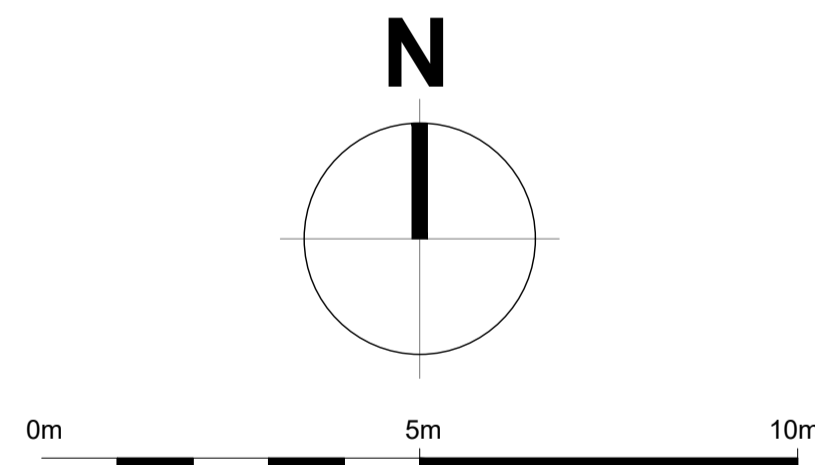

NOT APPROVED FOR CONSTRUCTION

All measurements to be checked on site and not scaled from this drawing. Any discrepancies to be reported to The White House Design LTD. Party wall (etc) act 1997 to be agreed with adjoining neighbours prior to commencing. All works to the satisfaction of local authority inspector. No deviation from these drawing what so ever, unless agreed in writing with The White House Design LTD.

DESCRIPTION
LANDSCAPING

THE WHITE HOUSE DESIGN LTD
 ARCHITECTURAL CONSULTANTS
 & STRUCTURAL ENGINEERS
 7 PROGRESS BUSINESS CENTRE
 WHITTLE PARKWAY SLOUGH BERKSHIRE SL1 6DQ
 TEL: 01628 660 444

SITE ADDRESS:
 14 - 16 Tudor Road, TW12 2NQ

REVISIONS	DATE	BY

DATE: 24-09-2024 DRAWN BY: CLIVE
 SCALE: 1:150 @A1 CHECKED BY:
 DRAWING TITLE: LANDSCAPING DRAWING NUMBER: CW/TR/2024/L1