



Ordnance Survey, (c) Crown Copyright 2023. All rights reserved. Licence number 100022432

Site Location Plan

**Fox House**

Scale: 1:1250 @ A4

Drawing Number: 6398-0101 | | Drawn By: TG

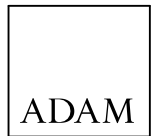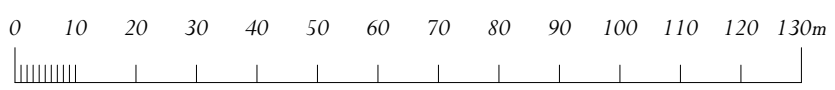

**ADAM ARCHITECTURE**

www.adamarchitecture.com contact@adamarchitecture.com