




Section AA

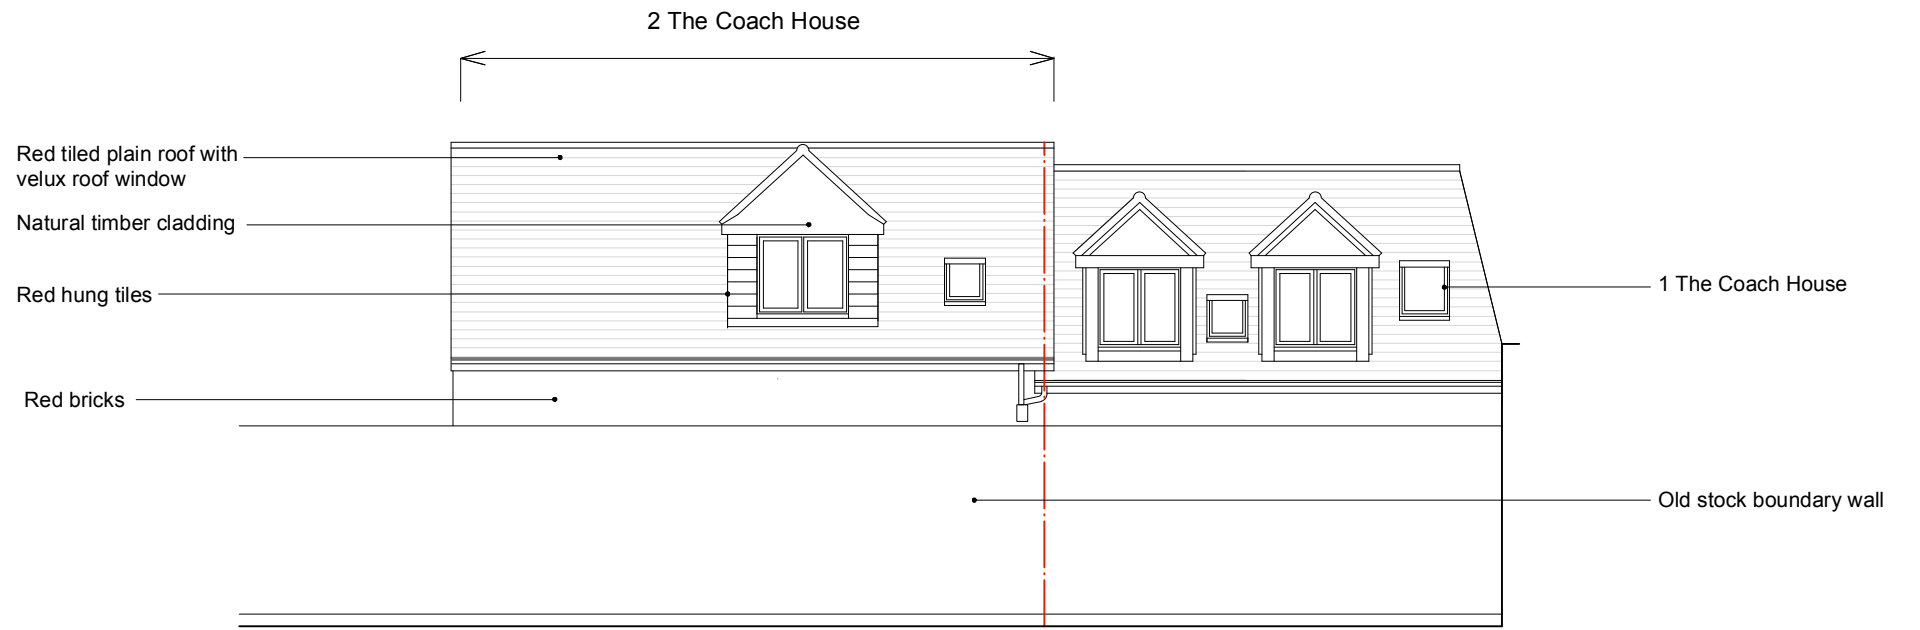

Rear Elevation - View from No 83 Parkshot

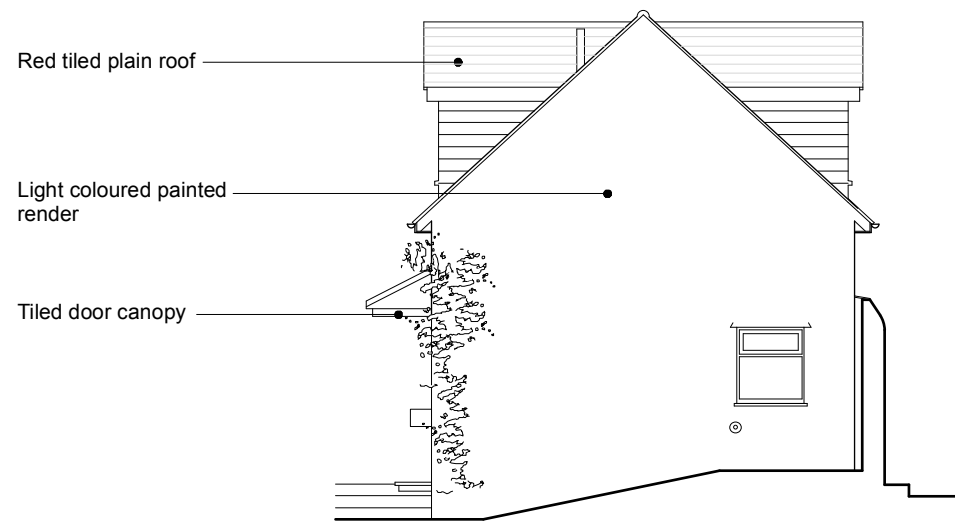

Side Elevation

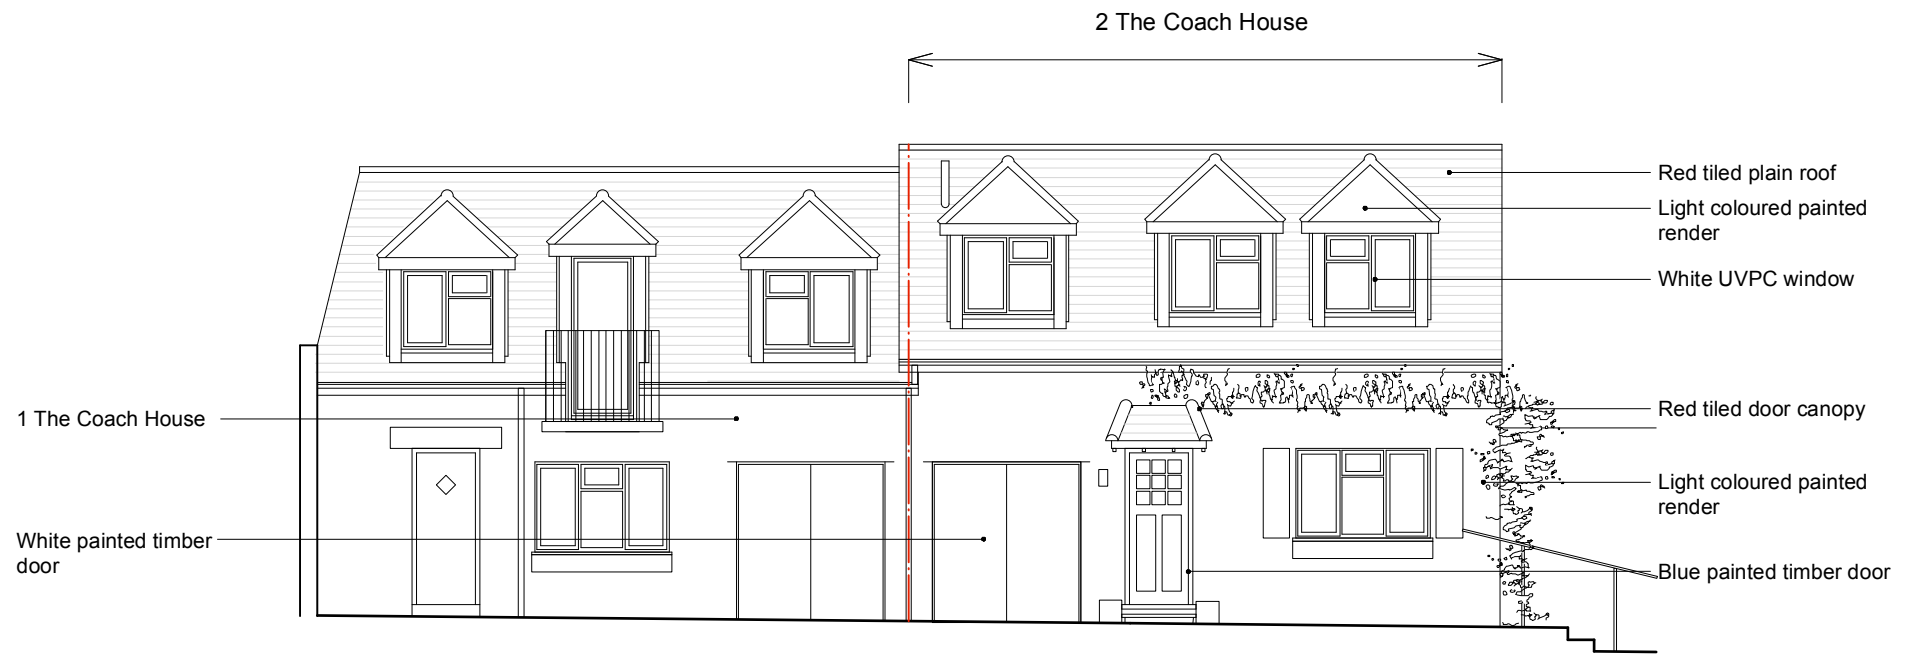

Front Elevation



Prints 1:100 Scale @ A3 paper size

Zoë BARBER

Architects

All Dimensions To Be Checked On Site

77 Onslow Road Richmond

Surrey TW10 6QA

info@zoebarberarchitects.com

This Drawing Is Copyright

Do Not Scale

Scale	1:100	Project	2 The Coach House, Richmond
Size	A3	Title	Elevations
Date	Nov 2024		Existing
Status	Planning	Number	P192 / 2
		Rev.	