

General Notes

- Do not scale from this drawing
- All dimensions to be verified on site
- To be read in conjunction with all relevant documents
- In the event of discrepancy notify the Architect immediately
- All steel structural elements to be finished with intumescent coating, 30 minutes fire resistance. For all structural elements and connection see SE drawings.
- This document is copyright of Hugh Cullum Architects Ltd

Issue Status

- SK Sketch
- D Design
- T Tender
- E Existing Condition
- P Permissions
- C Contract

rev	note	date	(drawn by/checked by)
(D)	Issued for Planning	25.11.24	(TS / HC)

Indicates areas of demolition shown in elevation


Indicates areas of demolition shown in section




8 Church Walk, Church Cottage

5-6 Church Walk, The Parish Rooms
Richmond Team Ministry

Elevation 3

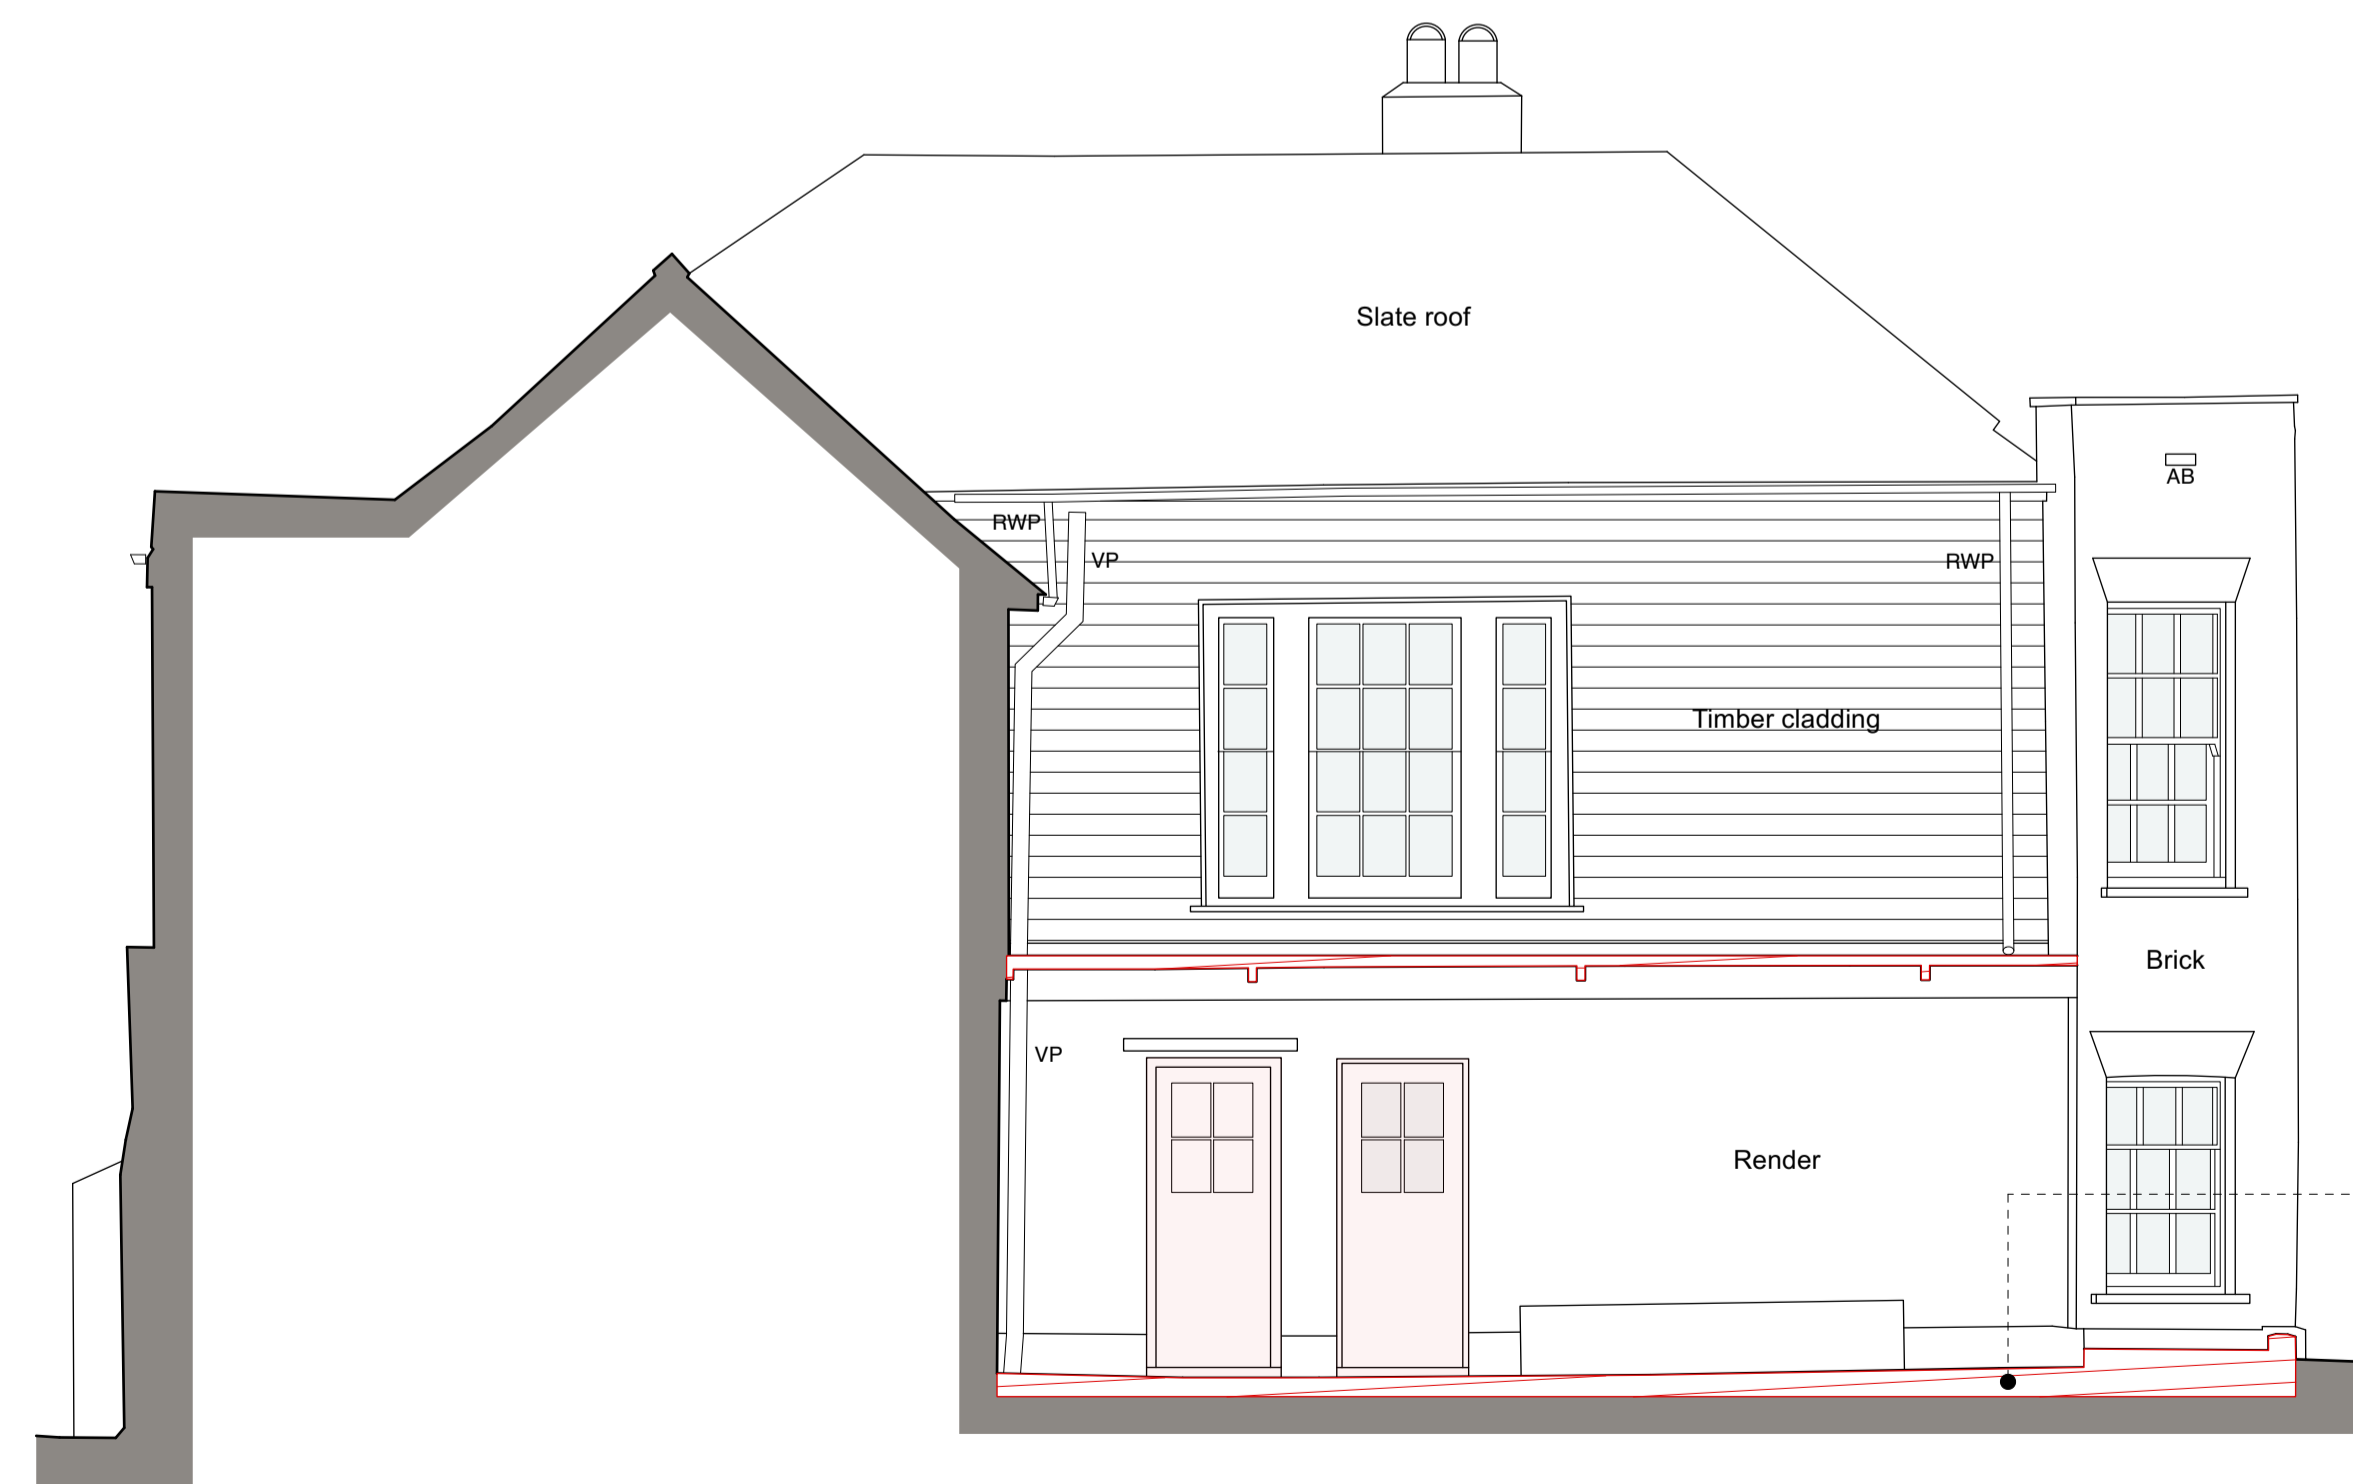

Existing courtyard to be lowered by approx. 250mm

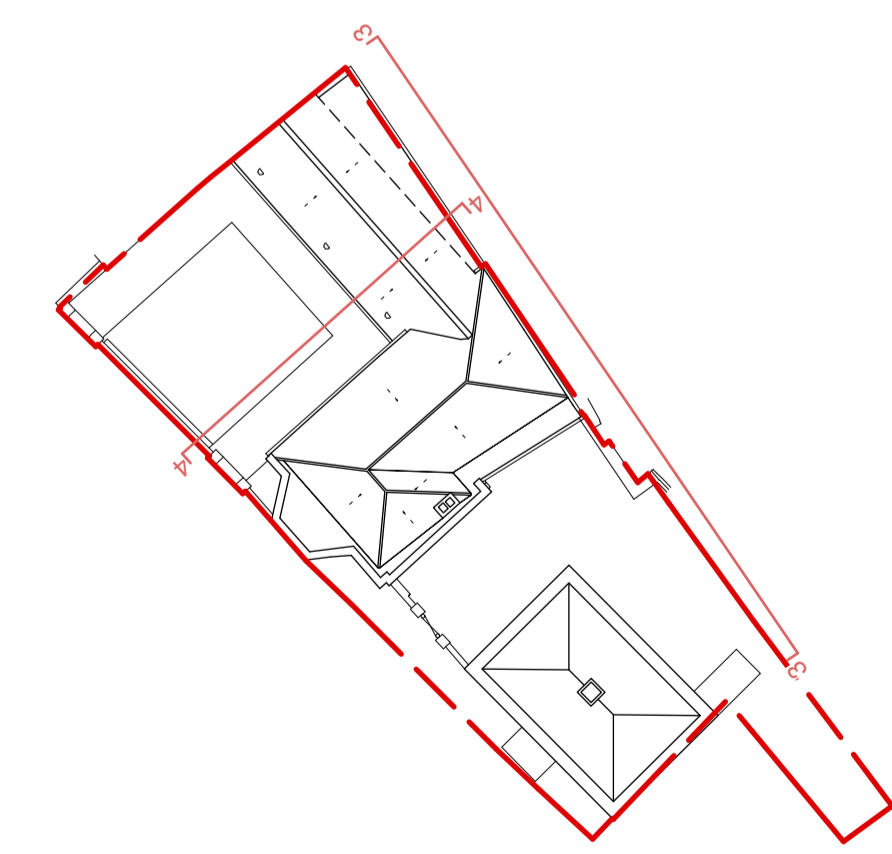

AS EXISTING General Arrangement

Elevation 4

HUGH CULLUM ARCHITECTS LTD
Bloomsbury Design
61b Judd Street
London WC1H 9QT
t 020 7383 7647
f 020 7387 7645
mail@hughcullum.com

RTM Parish Rooms
Existing
General Arrangement
Elevations 3 and 4
1:50@A1 1:100@A3
April 2024
SMR01 - E201 (D)