
P100

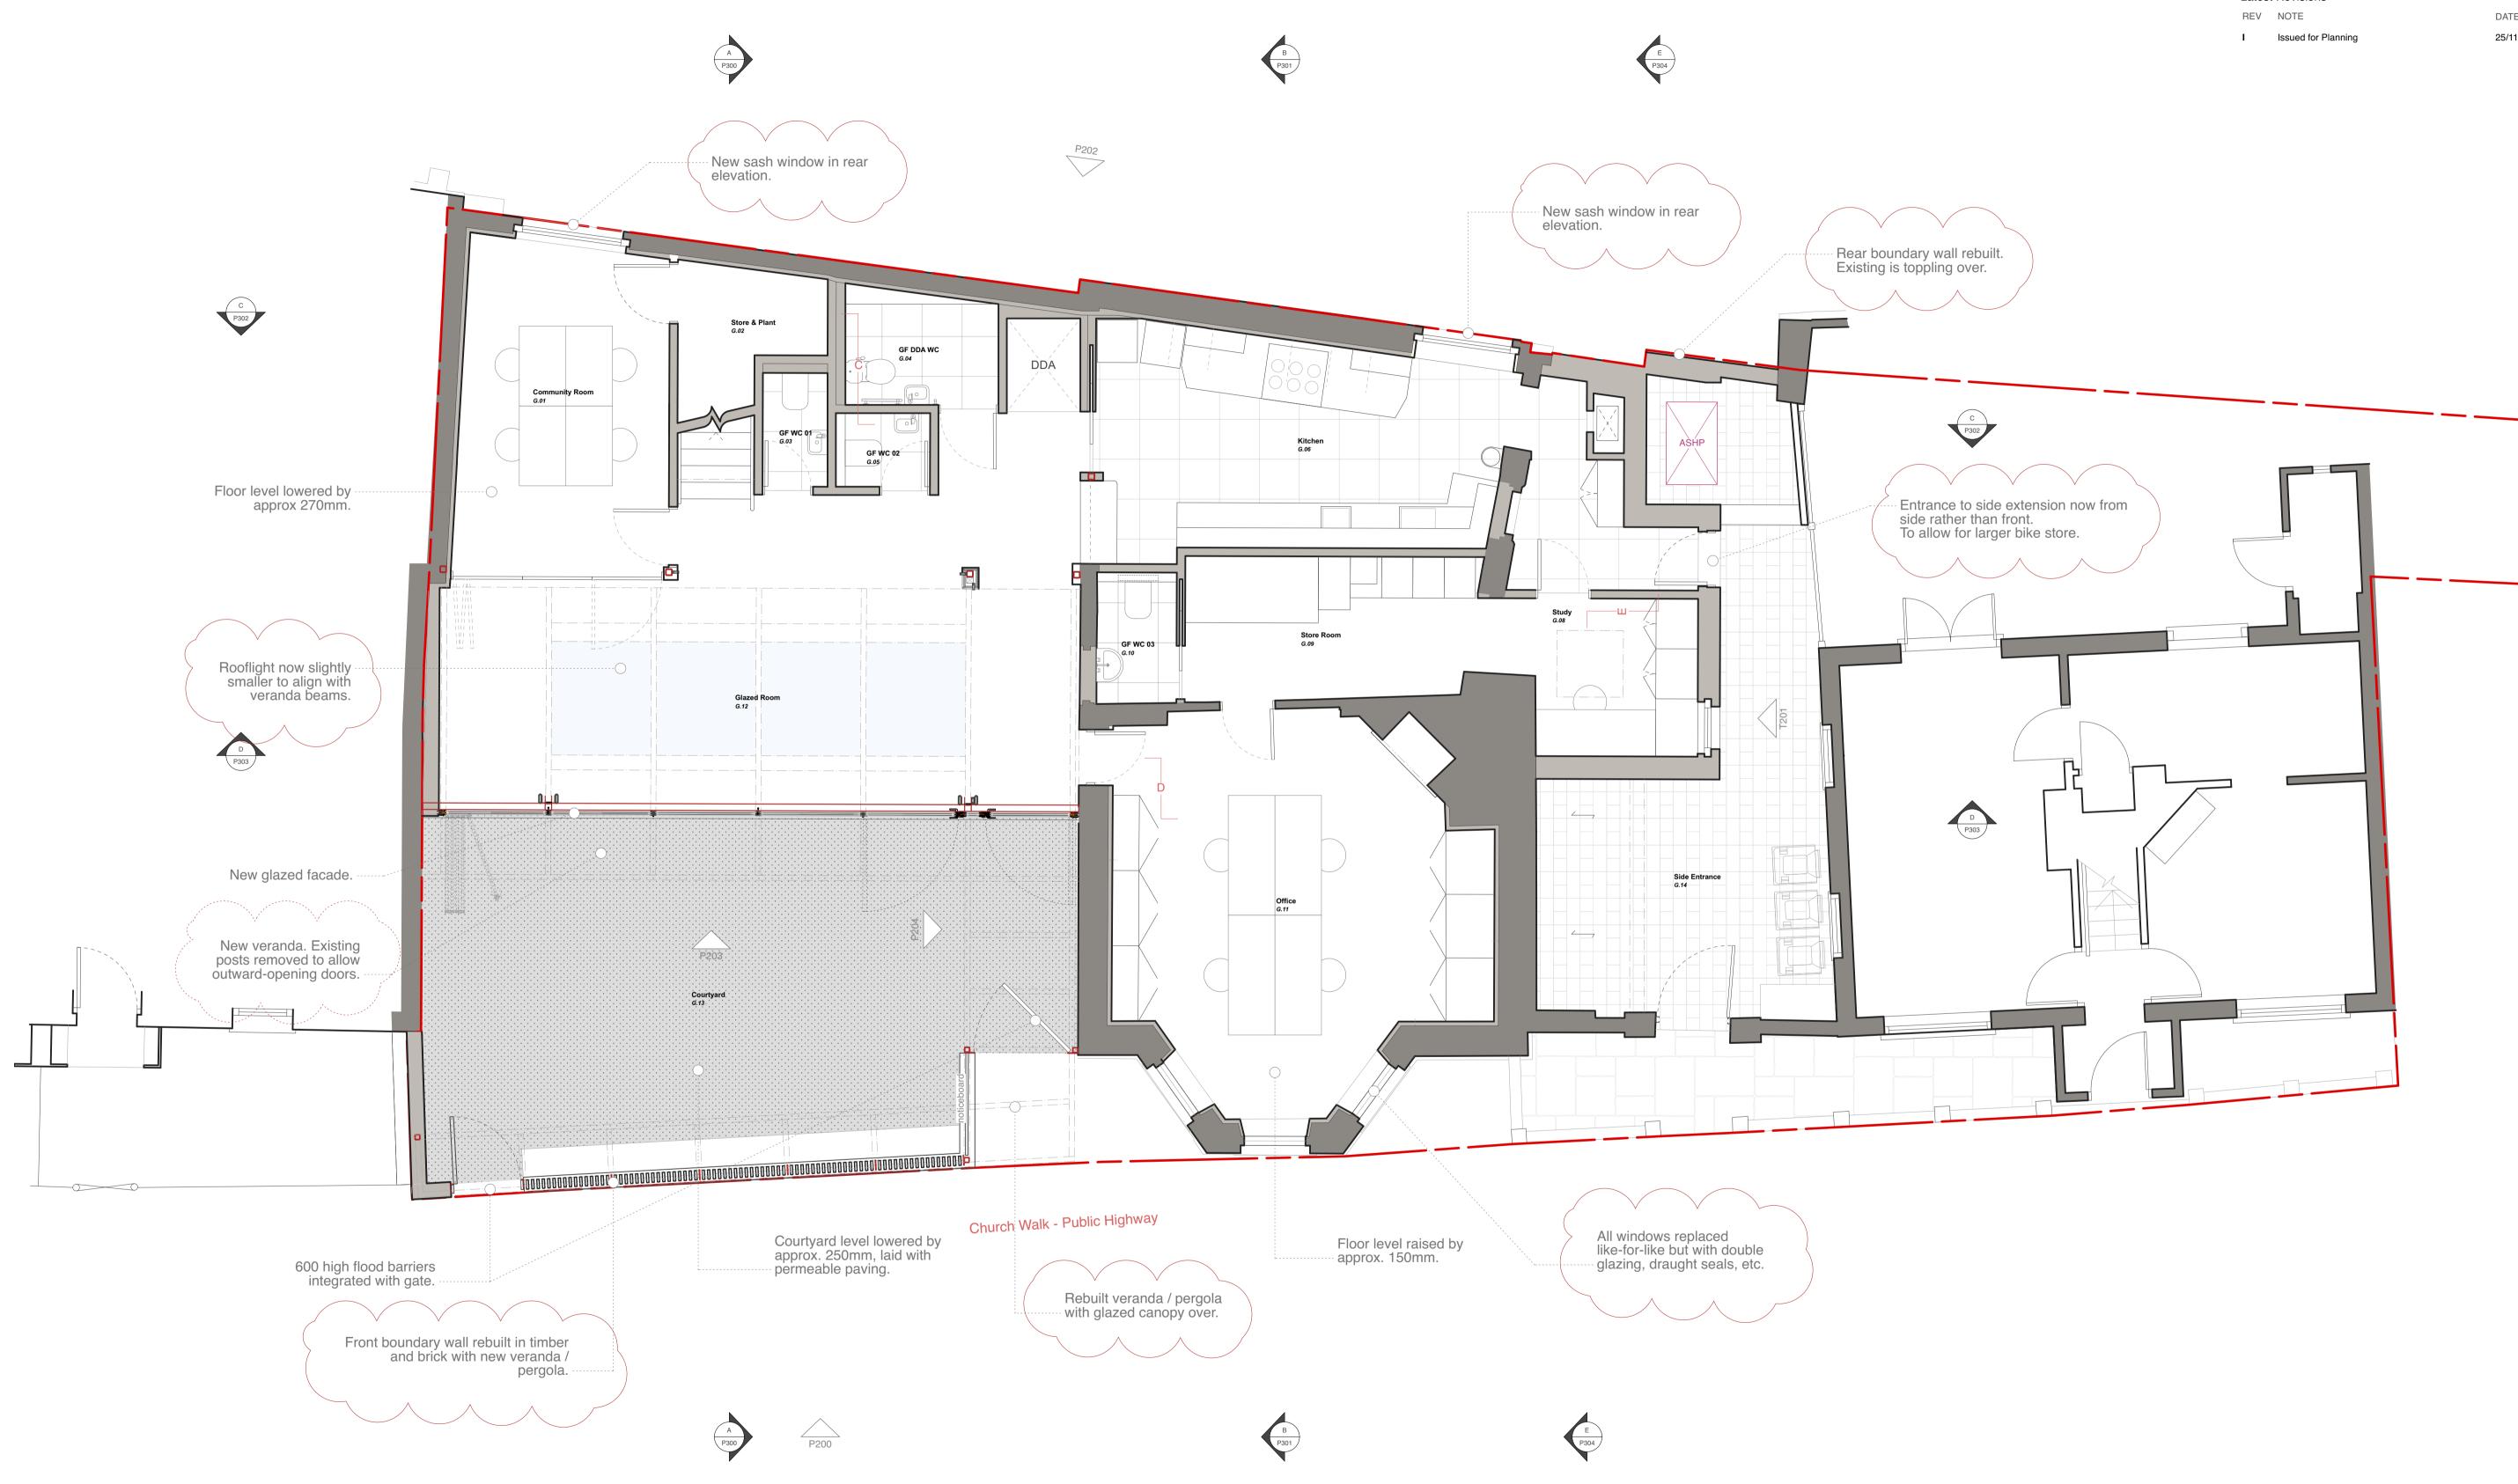

General N	lotes
-----------	-------

- All dimensions to be verified on site
- To be read in conjunction with all relevant documents
- In the event of discrepancy notify the Architect immediately
  All steel structural elements to be finished with intumescent coating. 30 minutes fire resistance. For all structural elements and connection see SE drawings.
- This document is copyright of Hugh Cullum Architects Ltd

## Issue Status - SK Sketch - T Tender - P Permissions - E Existing Condition - C Contract - D Design

Latest Revisions

REV	NOTE	DATE	DRAWN
I	Issued for Planning	25/11/2024	TS / HC

## HUGH CULLUM

ARCHITECTS LTD Bloomsbury Design 61b Judd Street London WC1H 9QT P-PLAN-GFPlan t 0 2 0 7 3 8 7 7 6 4 7 f 0 2 0 7 3 8 3 7 6 4 5 mail@hughcullum.com

## St Mary's Richmond

Planning (MMA) General Arrangement Scale at A1: 1:50 Published 22/10/2024 SMR01 - P100 (I)