Existing Construction New Construction

General Notes

- All dimensions to be verified on site

- To be read in conjunction with all relevant documents - In the event of discrepancy notify the Architect immediately

- All steel structural elements to be finished with intumescent coating.
30 minutes fire resistance. For all structural elements and connection see SE drawings.


- This document is copyright of Hugh Cullum Architects Ltd

Issue Status

- SK Sketch - P Permissions - T Tender - D Design E Existing Condition C Contract

Latest Revisions

REV NOTE 25/11/2024 TS / HC

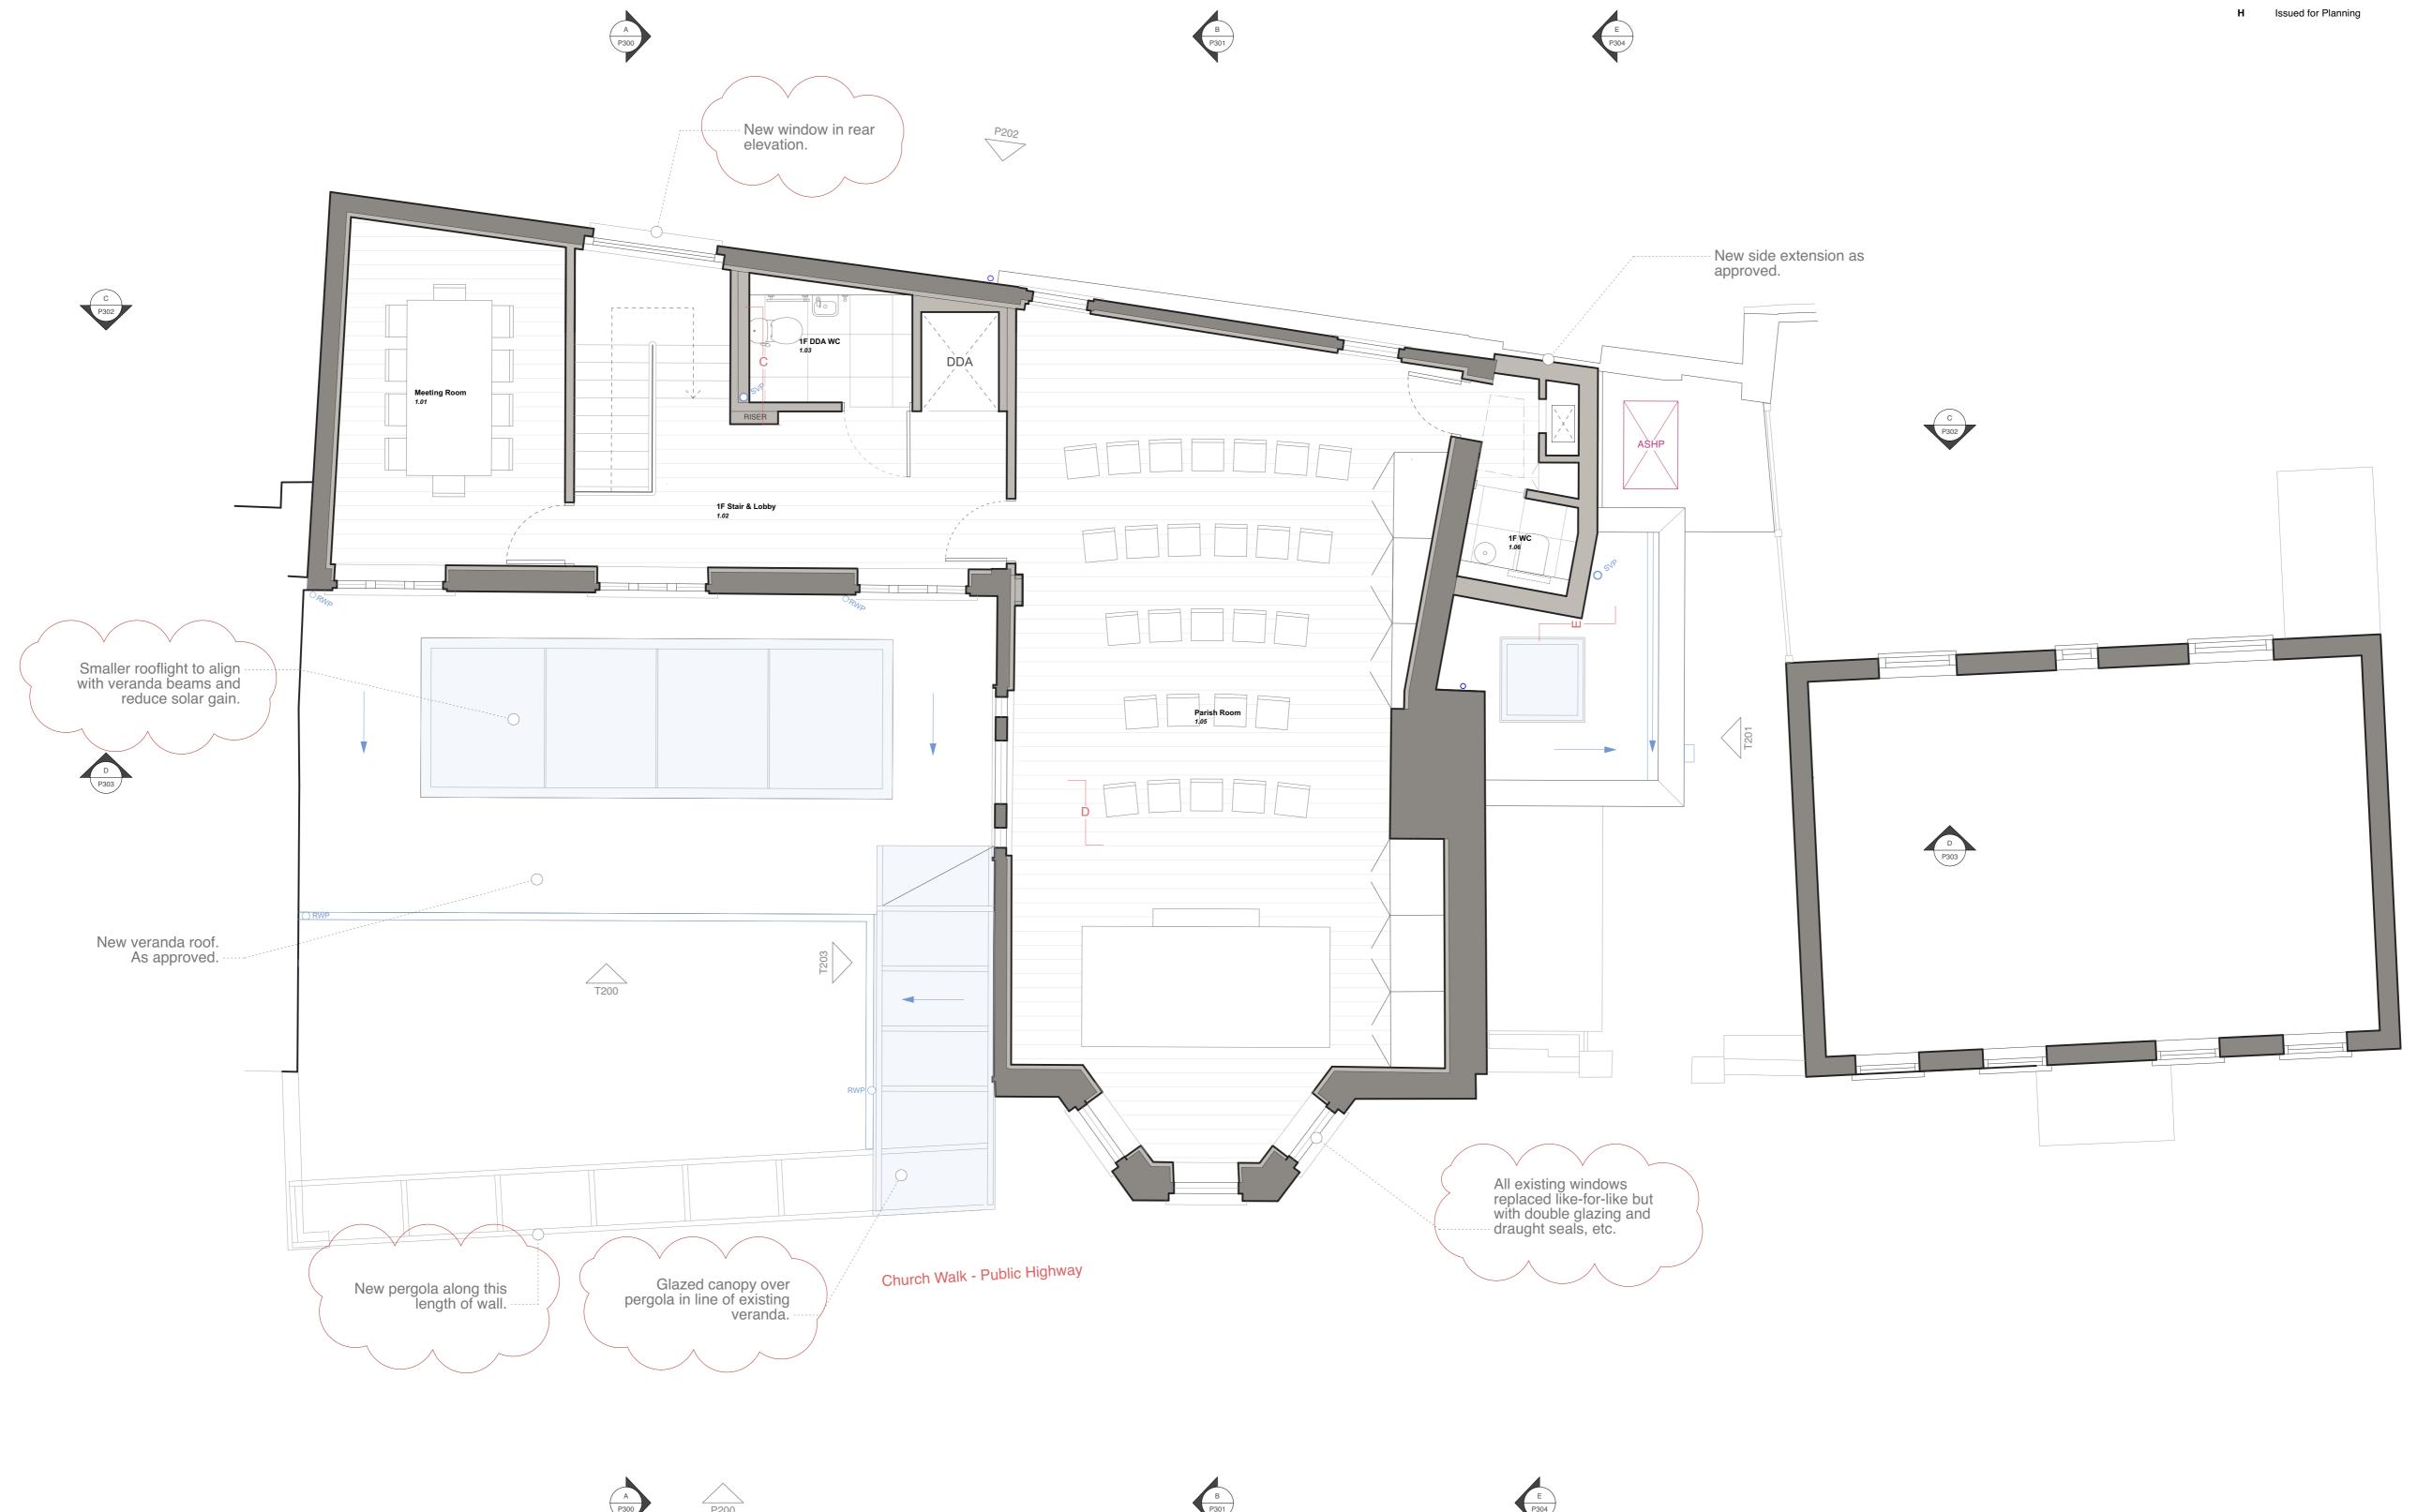

ARCHITECTS LTD Bloomsbury Design 61b Judd Street London WC1H 9QT t 020 7387 7647 f 020 7383 7645

Planning (MMA) General Arrangement P - PLAN - 1F Plan Scale at A1: 1:50 Published 22/10/2024 mail@hughcullum.com SMR01 - P101 (H)