

Existing Construction New Construction

General Notes - All dimensions to be verified on site

- To be read in conjunction with all relevant documents - In the event of discrepancy notify the Architect immediately


- All steel structural elements to be finished with intumescent coating. 30 minutes fire resistance. For all structural elements and connection see SE drawings.
- This document is copyright of Hugh Cullum Architects Ltd

Issue Status

- SK Sketch - P Permissions - T Tender E Existing Condition - D Design C Contract

Latest Revisions

REV NOTE DATE DRAWN 25/11/2024 TS / HC H Issued for Planning

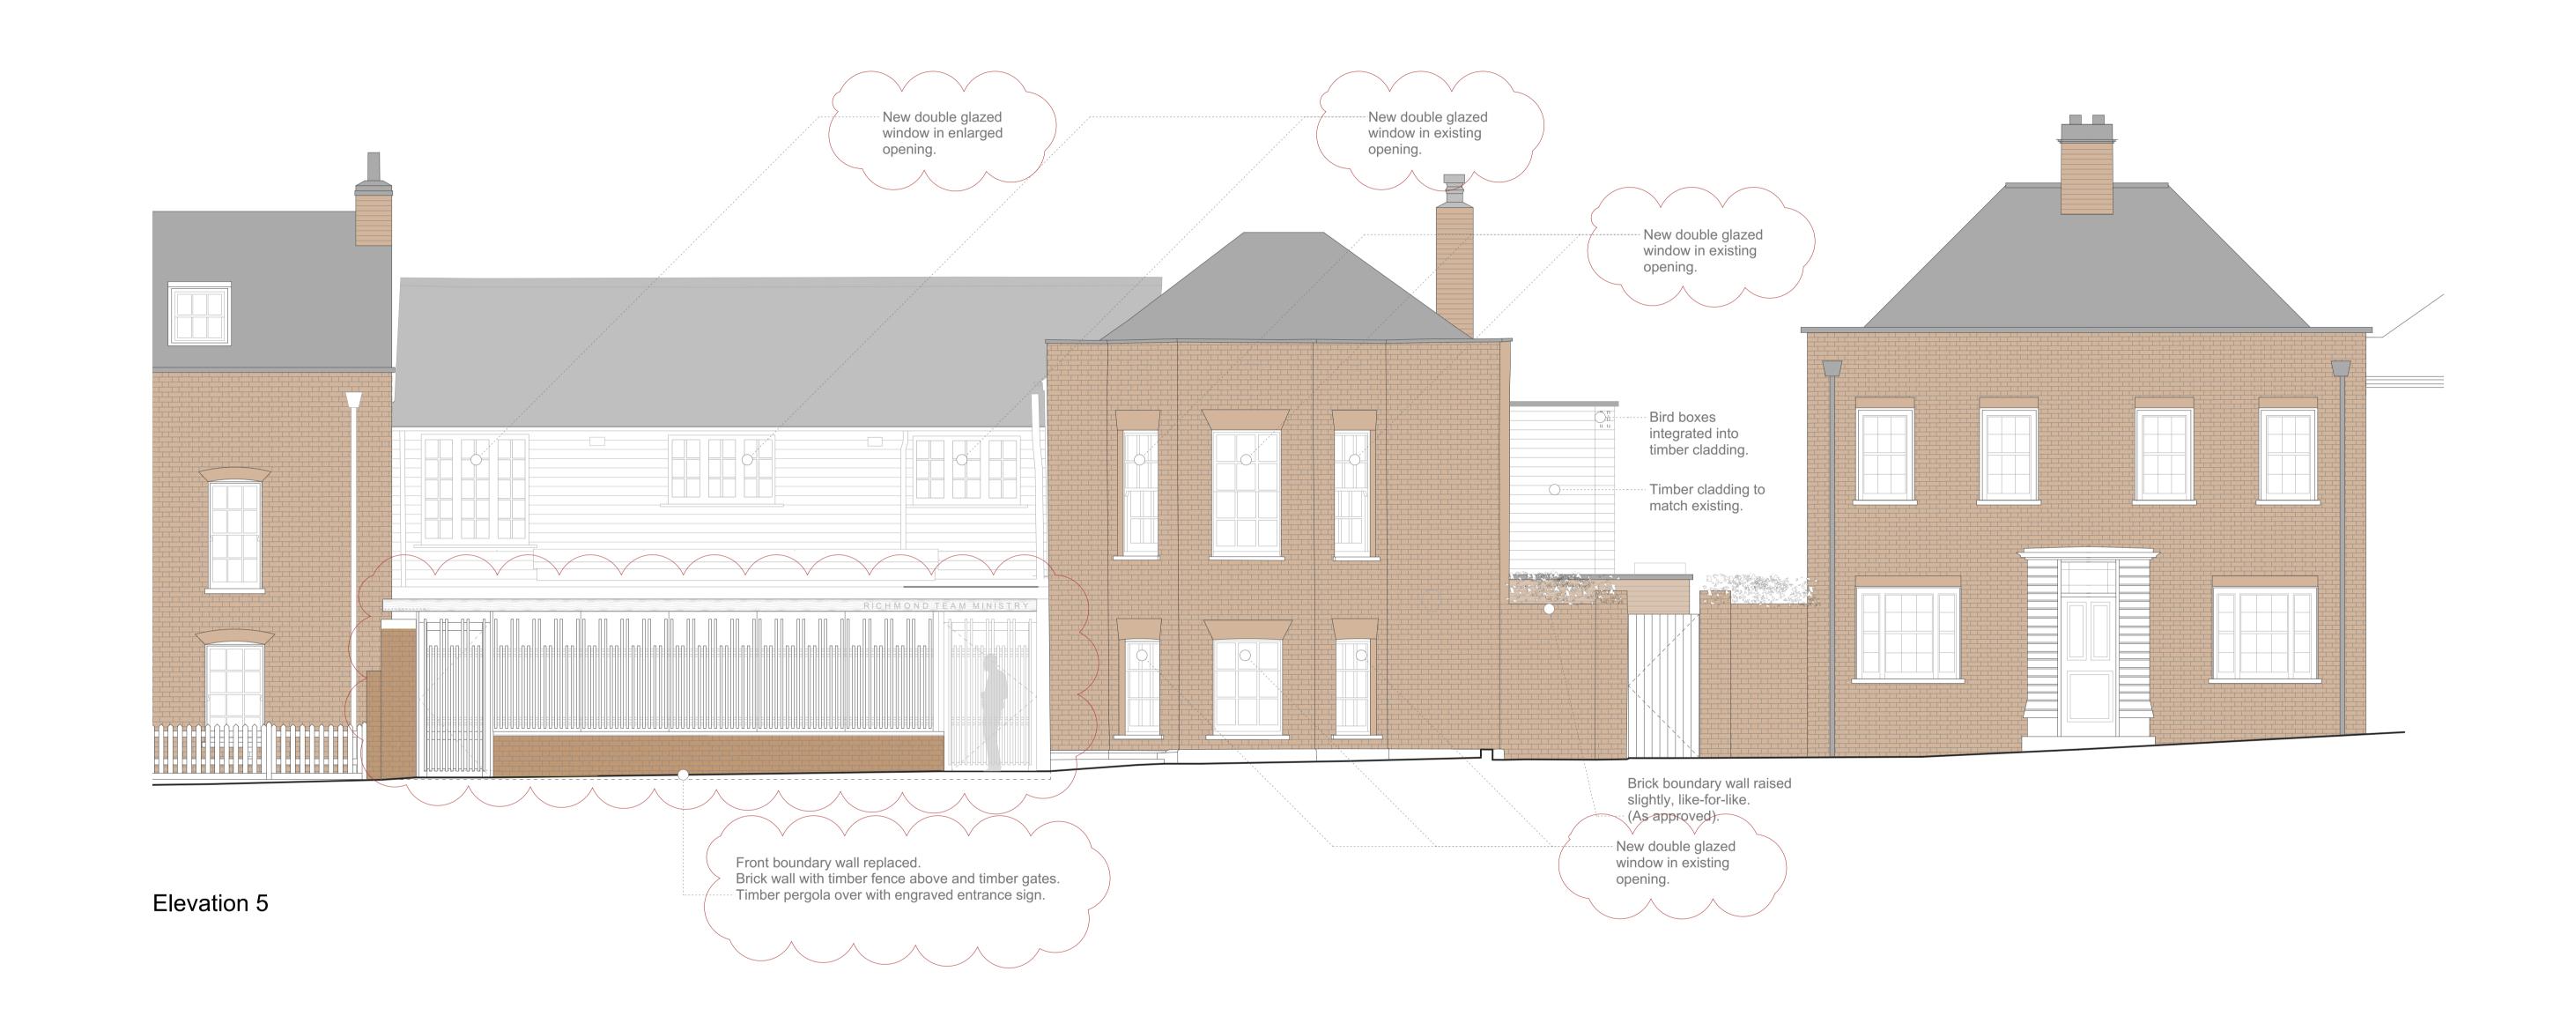

HUGH CULLUM St Mary's Richmond ARCHITECTS LTD Bloomsbury Design 61b Judd Street General Arrangement t 0 2 0 7 3 8 7 7 6 4 7 Scale at A1: 1:50 f 020 7383 7645

London WC1H 9QT P-ELEV-Elevation 5 (Street) Published 22/10/2024 mail@hughcullum.com SMR01 - P202 (H)