


— Structure — Existing Construction
 - - - Boundary — New Construction



Section A-A

New veranda now cantilevered and supported at ends rather than new posts installed.
 To allow for outward-opening door swing.

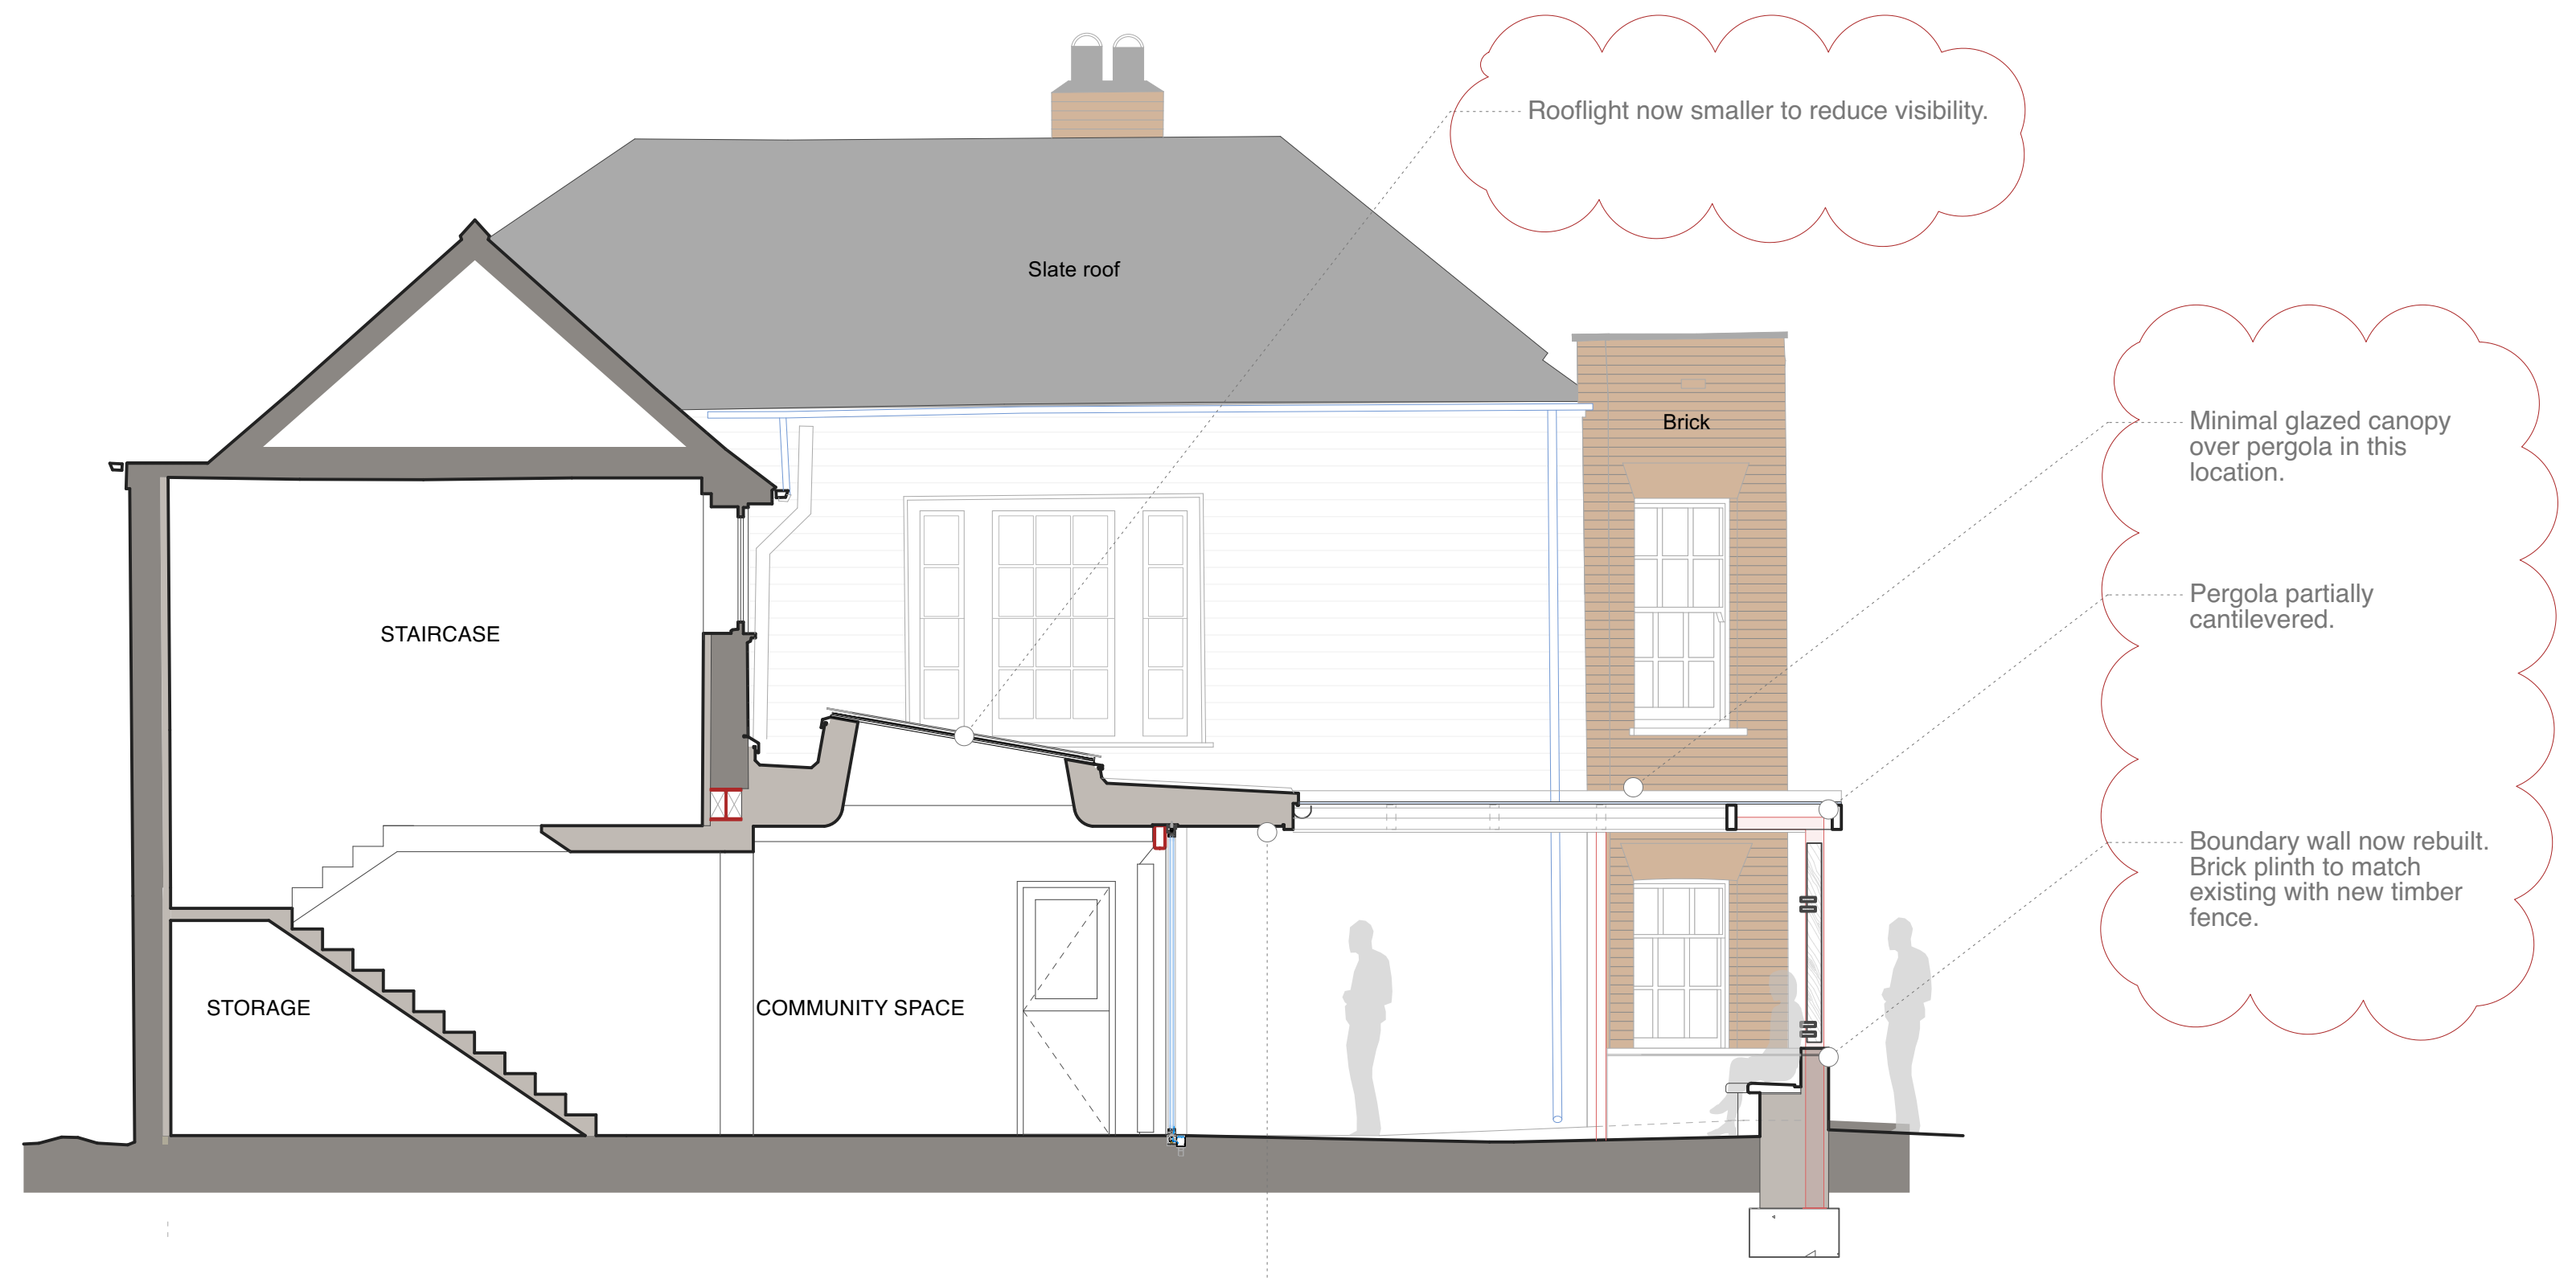


Section B-B

General Notes
 - All dimensions to be verified on site
 - To be read in conjunction with all relevant documents
 - In the event of discrepancy notify the Architect immediately
 - All steel structural elements to be finished with intumescent coating, 30 minutes fire resistance. For all structural elements and connection see SE drawings.
 - This document is copyright of Hugh Cullum Architects Ltd

Issue Status
 - SK Sketch - T Tender - P Permissions
 - D Design - E Existing Condition - C Contract

Latest Revisions

REV	NOTE	DATE	DRAWN
H	Issued for Planning	25/11/2024	TS / HC

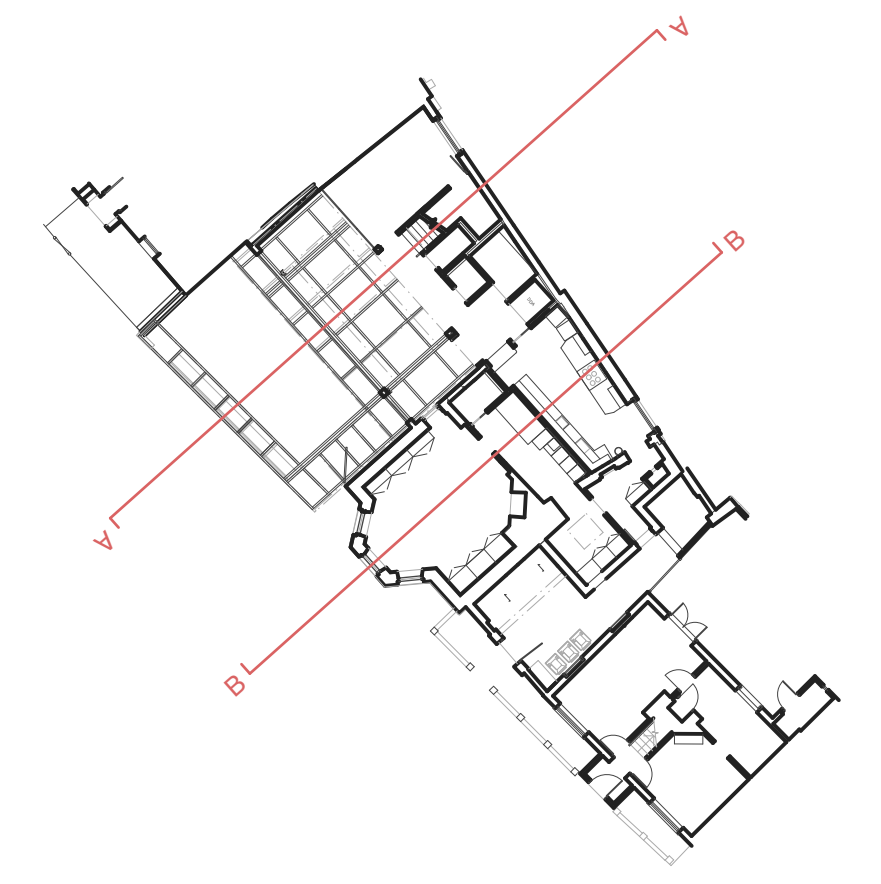

0m 1m 2m 3m 4m 5m