
P - SEC - Section EE P212 Structure
Existing Construction New Construction --- Boundary

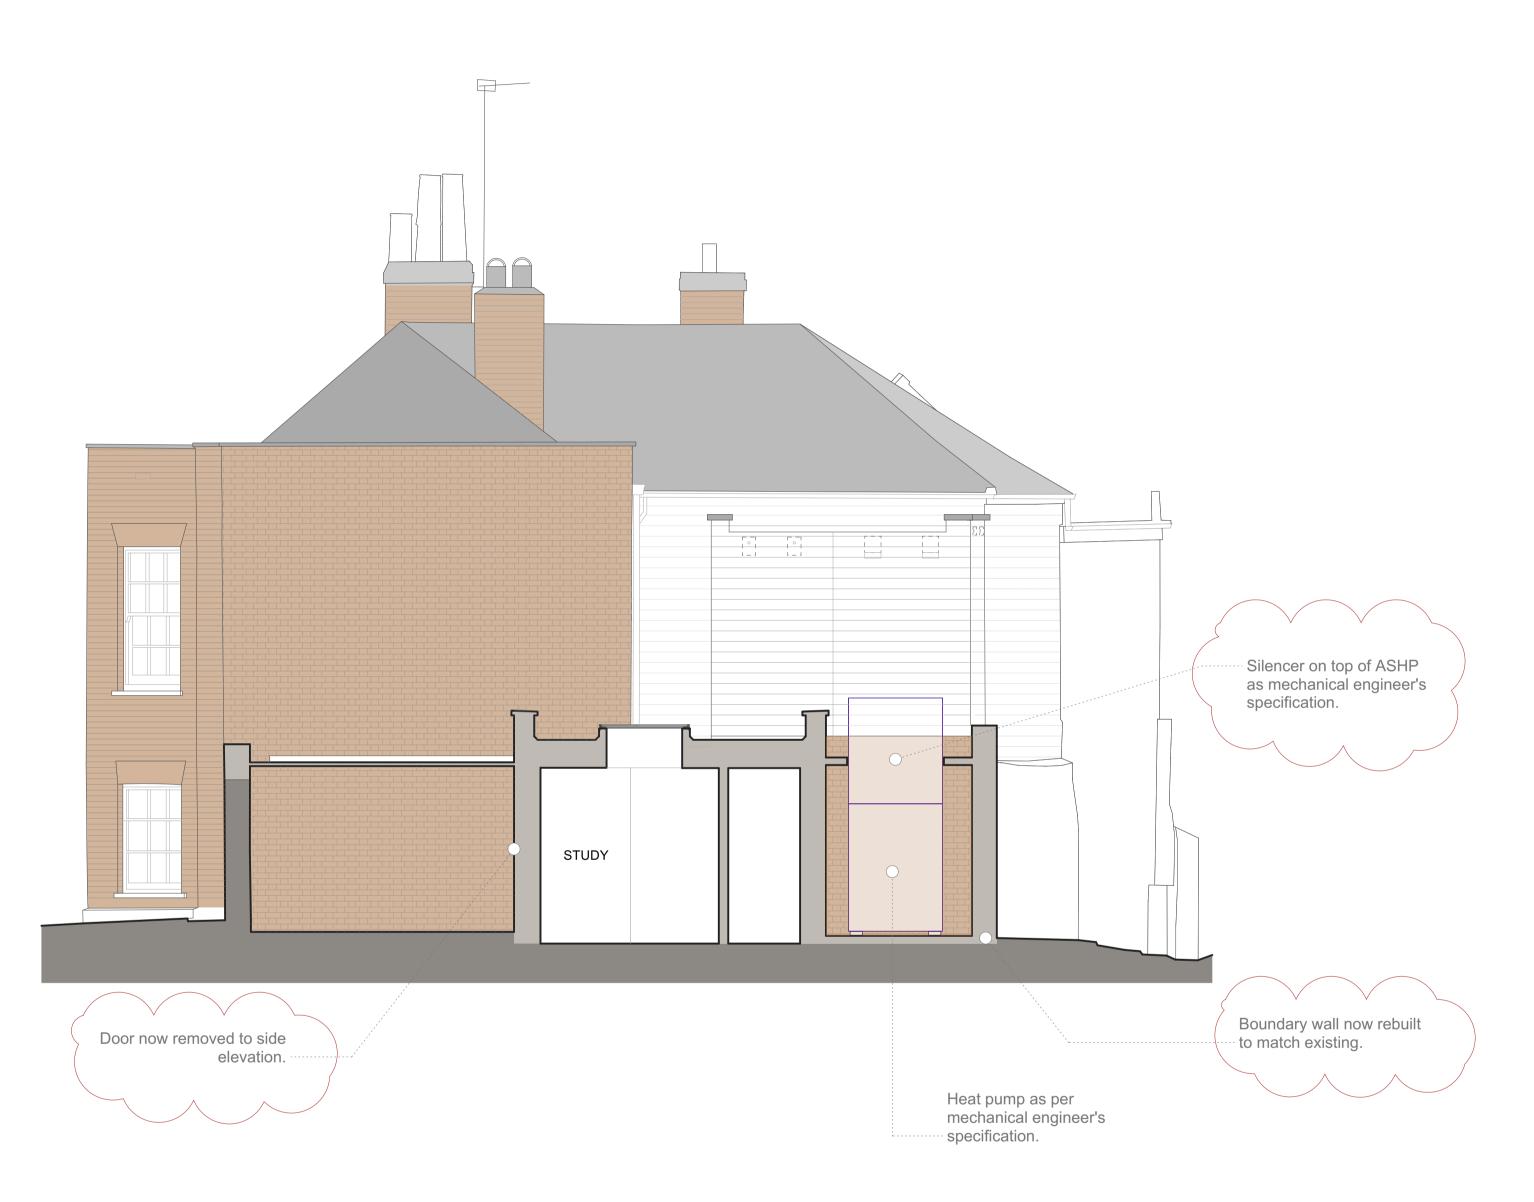


Section E-E

General Notes

- All dimensions to be verified on site
- To be read in conjunction with all relevant documents
- In the event of discrepancy notify the Architect immediately - All steel structural elements to be finished with intumescent coating. 30 minutes fire resistance. For all structural elements and connection
- see SE drawings. This document is copyright of Hugh Cullum Architects Ltd
- Issue Status - SK Sketch -T Tender - P Permissions - D Design - E Existing Condition - C Contract Latest Revisions

REV	NOTE	DATE	DRAWN
н	Issued for Planning	25/11/2024	TS / HC

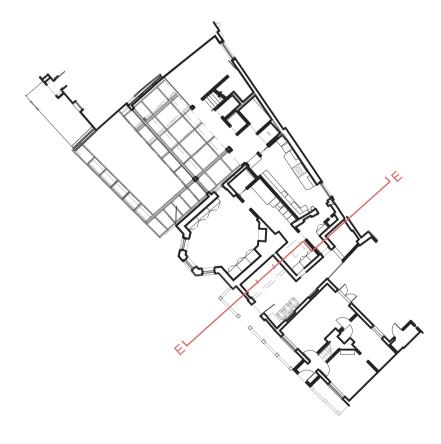

HUGH CULLUM St Mary's Richmond

ARCHITECTS LTD Bloomsbury Design Planning (MMA) Bloomsbury DesignHaming (MMA)61b Judd StreetGeneral ArrangementLondon WC1H 9QTP-SEC - Section EEt 020 7387 7647Scale at A1: 1:50f 020 7383 7645Published 22/10/2024mail@hughcullum.comSMR01 - P212 (H)