


1530 -----


New window in new opening

GF-W 01

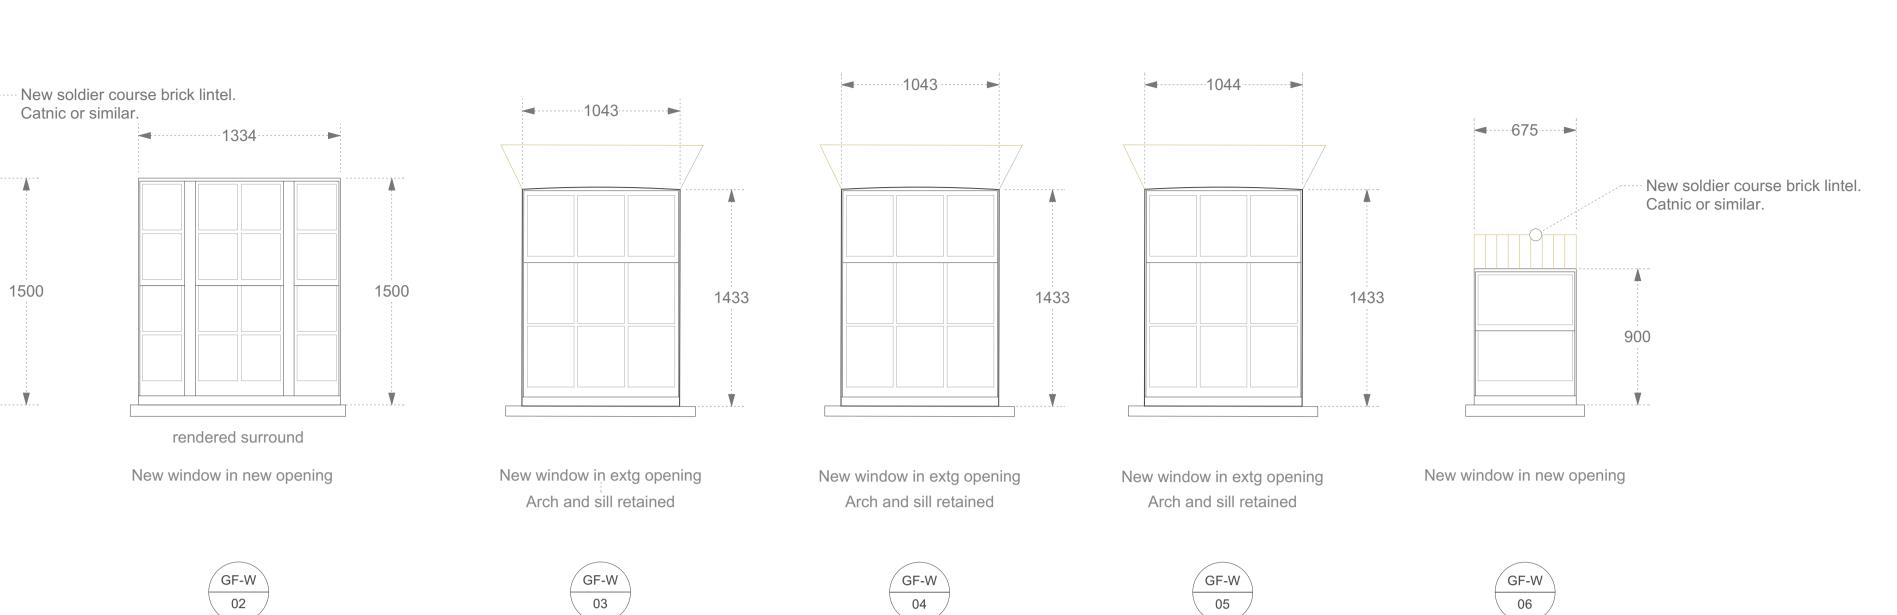

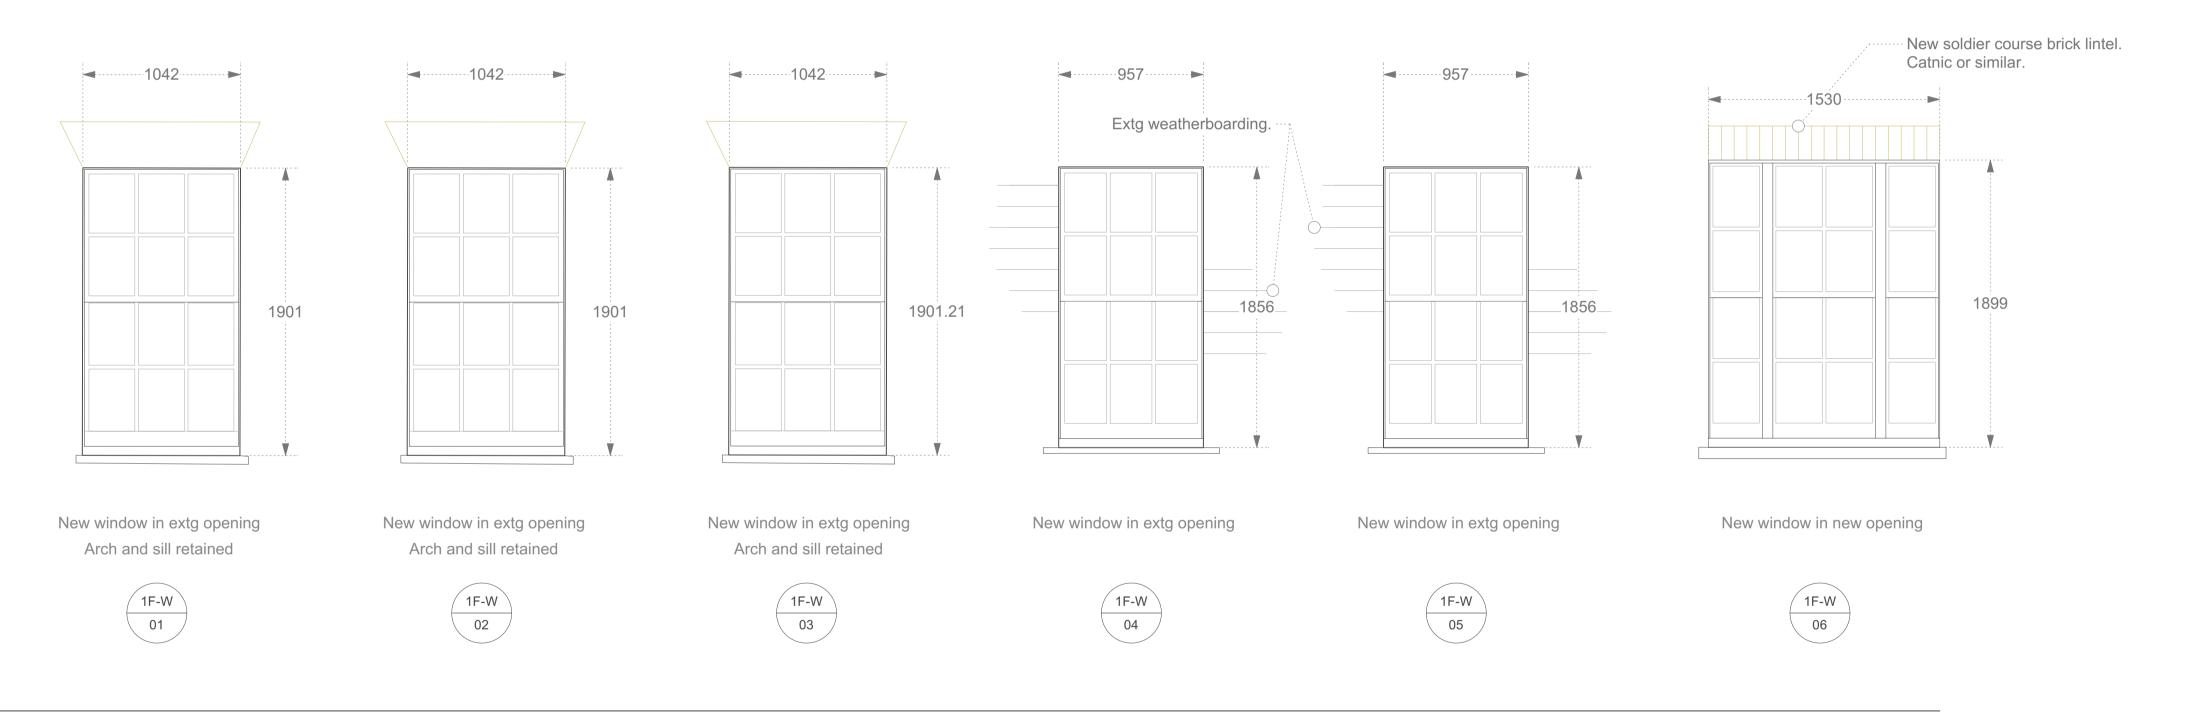

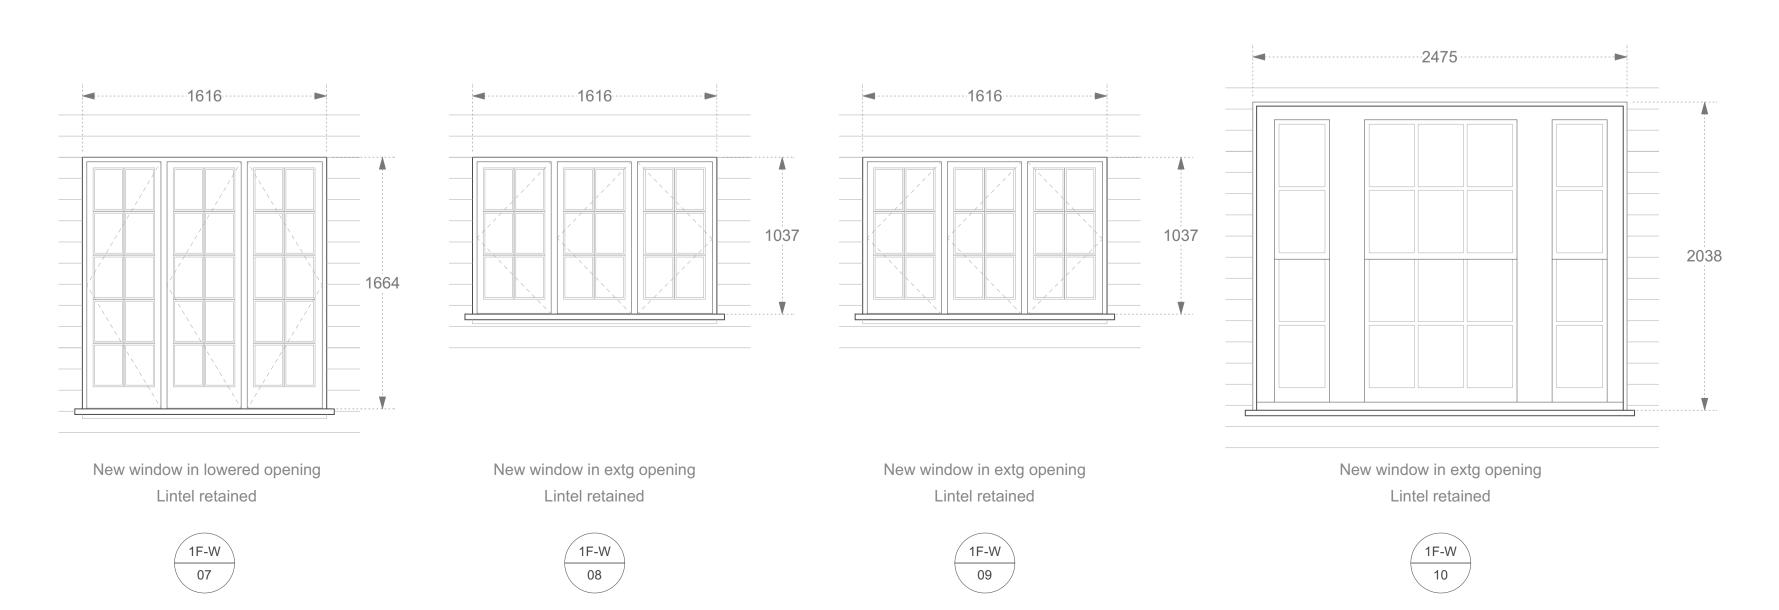

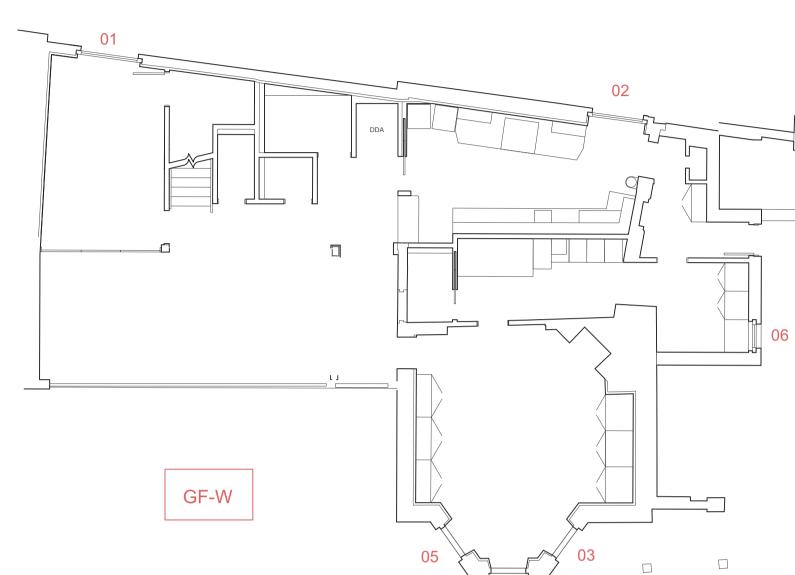

General Notes

Issue Status - SK Sketch

- D Design

Latest Revisions

REV NOTE

- All dimensions to be verified on site

- To be read in conjunction with all relevant documents - In the event of discrepancy notify the Architect immediately

see SE drawings.
- This document is copyright of Hugh Cullum Architects Ltd

- All steel structural elements to be finished with intumescent coating. 30 minutes fire resistance. For all structural elements and connection


- E Existing Condition

- P Permissions

DRAWN

C Contract

DATE

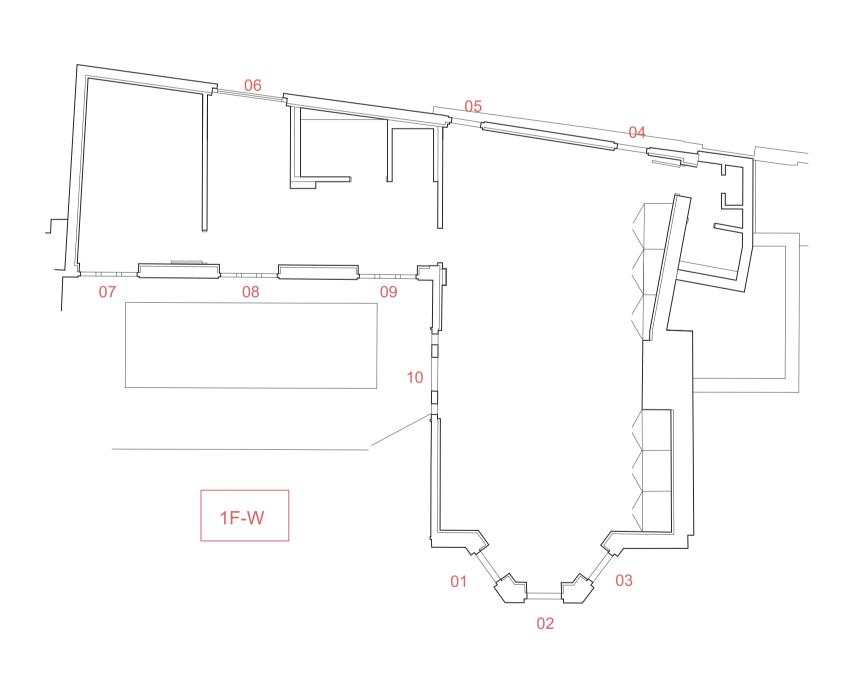

HUGH CULLUM St Mary's Richmond ARCHITECTS LTD Bloomsbury Design 61b Judd Street

General Arrangement London WC1H 9QT P-DETAIL-Windows-Schedule Scale at A1: AS NOTED t 020 7387 7647 f 020 7383 7645

mail@hughcullum.com SMR01 - P601 ()