


SCHEME DESIGN SUBJECT TO BUILDING CONTROL FINAL APPROVAL.


ALL DIMENSIONS MUST BE CHECKED ON SITE BY THE CONTRACTOR AND/OR SUB-CONTRACTORS/SUPPLIERS PRIOR TO CONSTRUCTION/ MANUFACTURE OF ALL ELEMENTS OF DESIGN.

DIMENSIONS SHOWN ON DRAWINGS REPRESENT DESIGN INTENT AND NEED TO BE VERIFIED ON SITE.


ALL DIMENSIONS ARE TO FINISHES

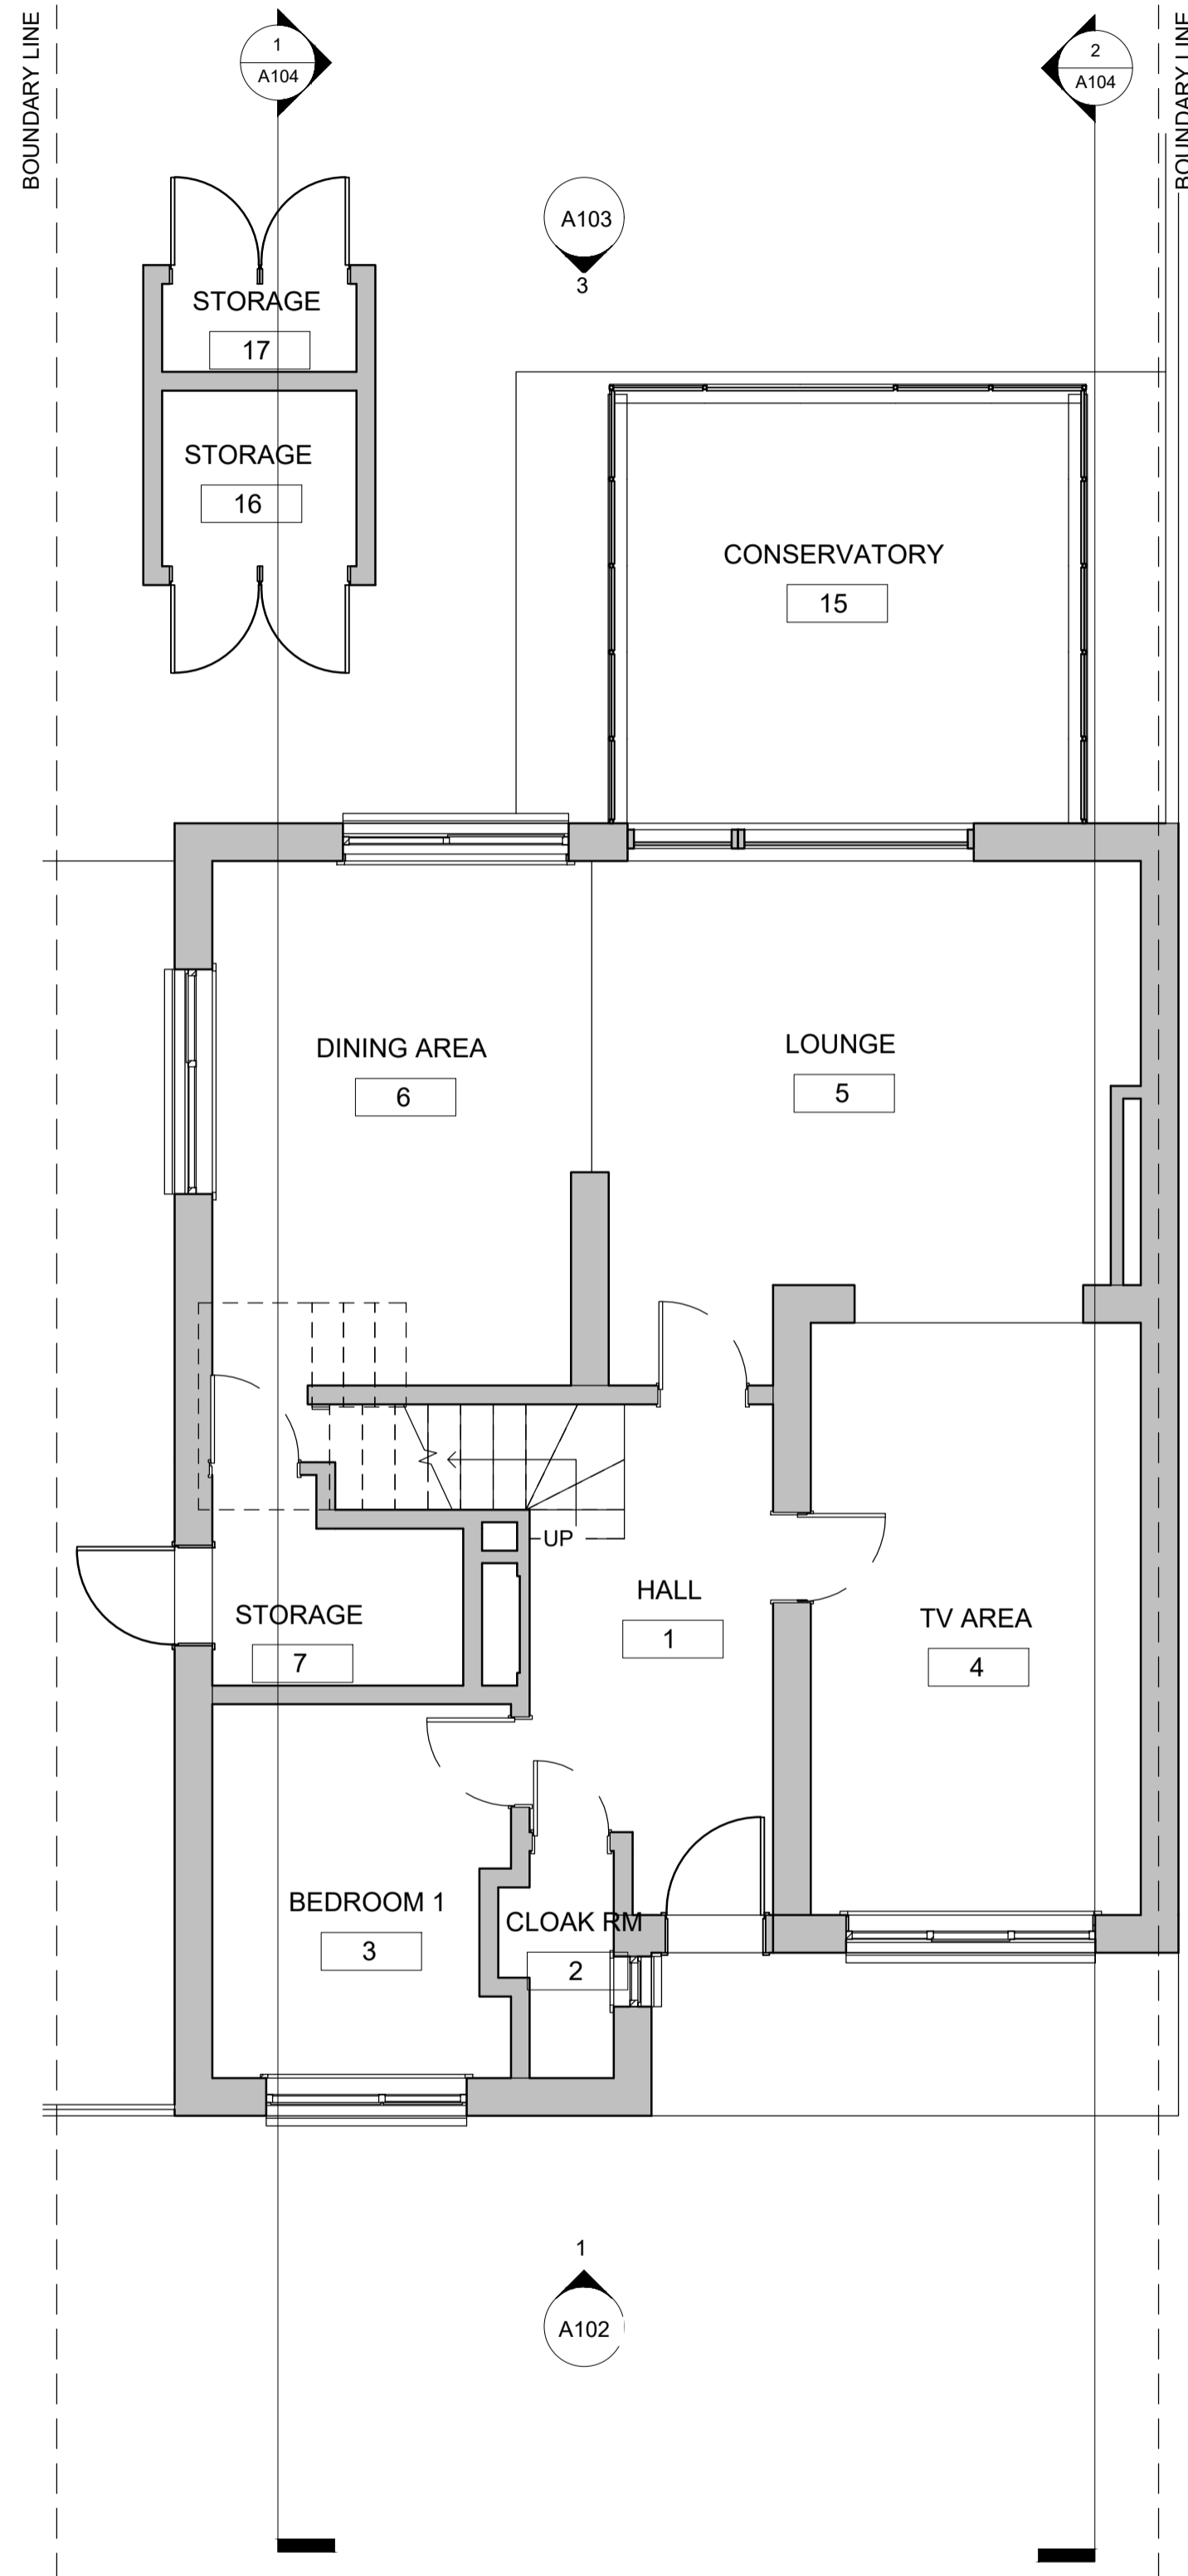

**1** Existing Ground Floor Plan  
1 : 50

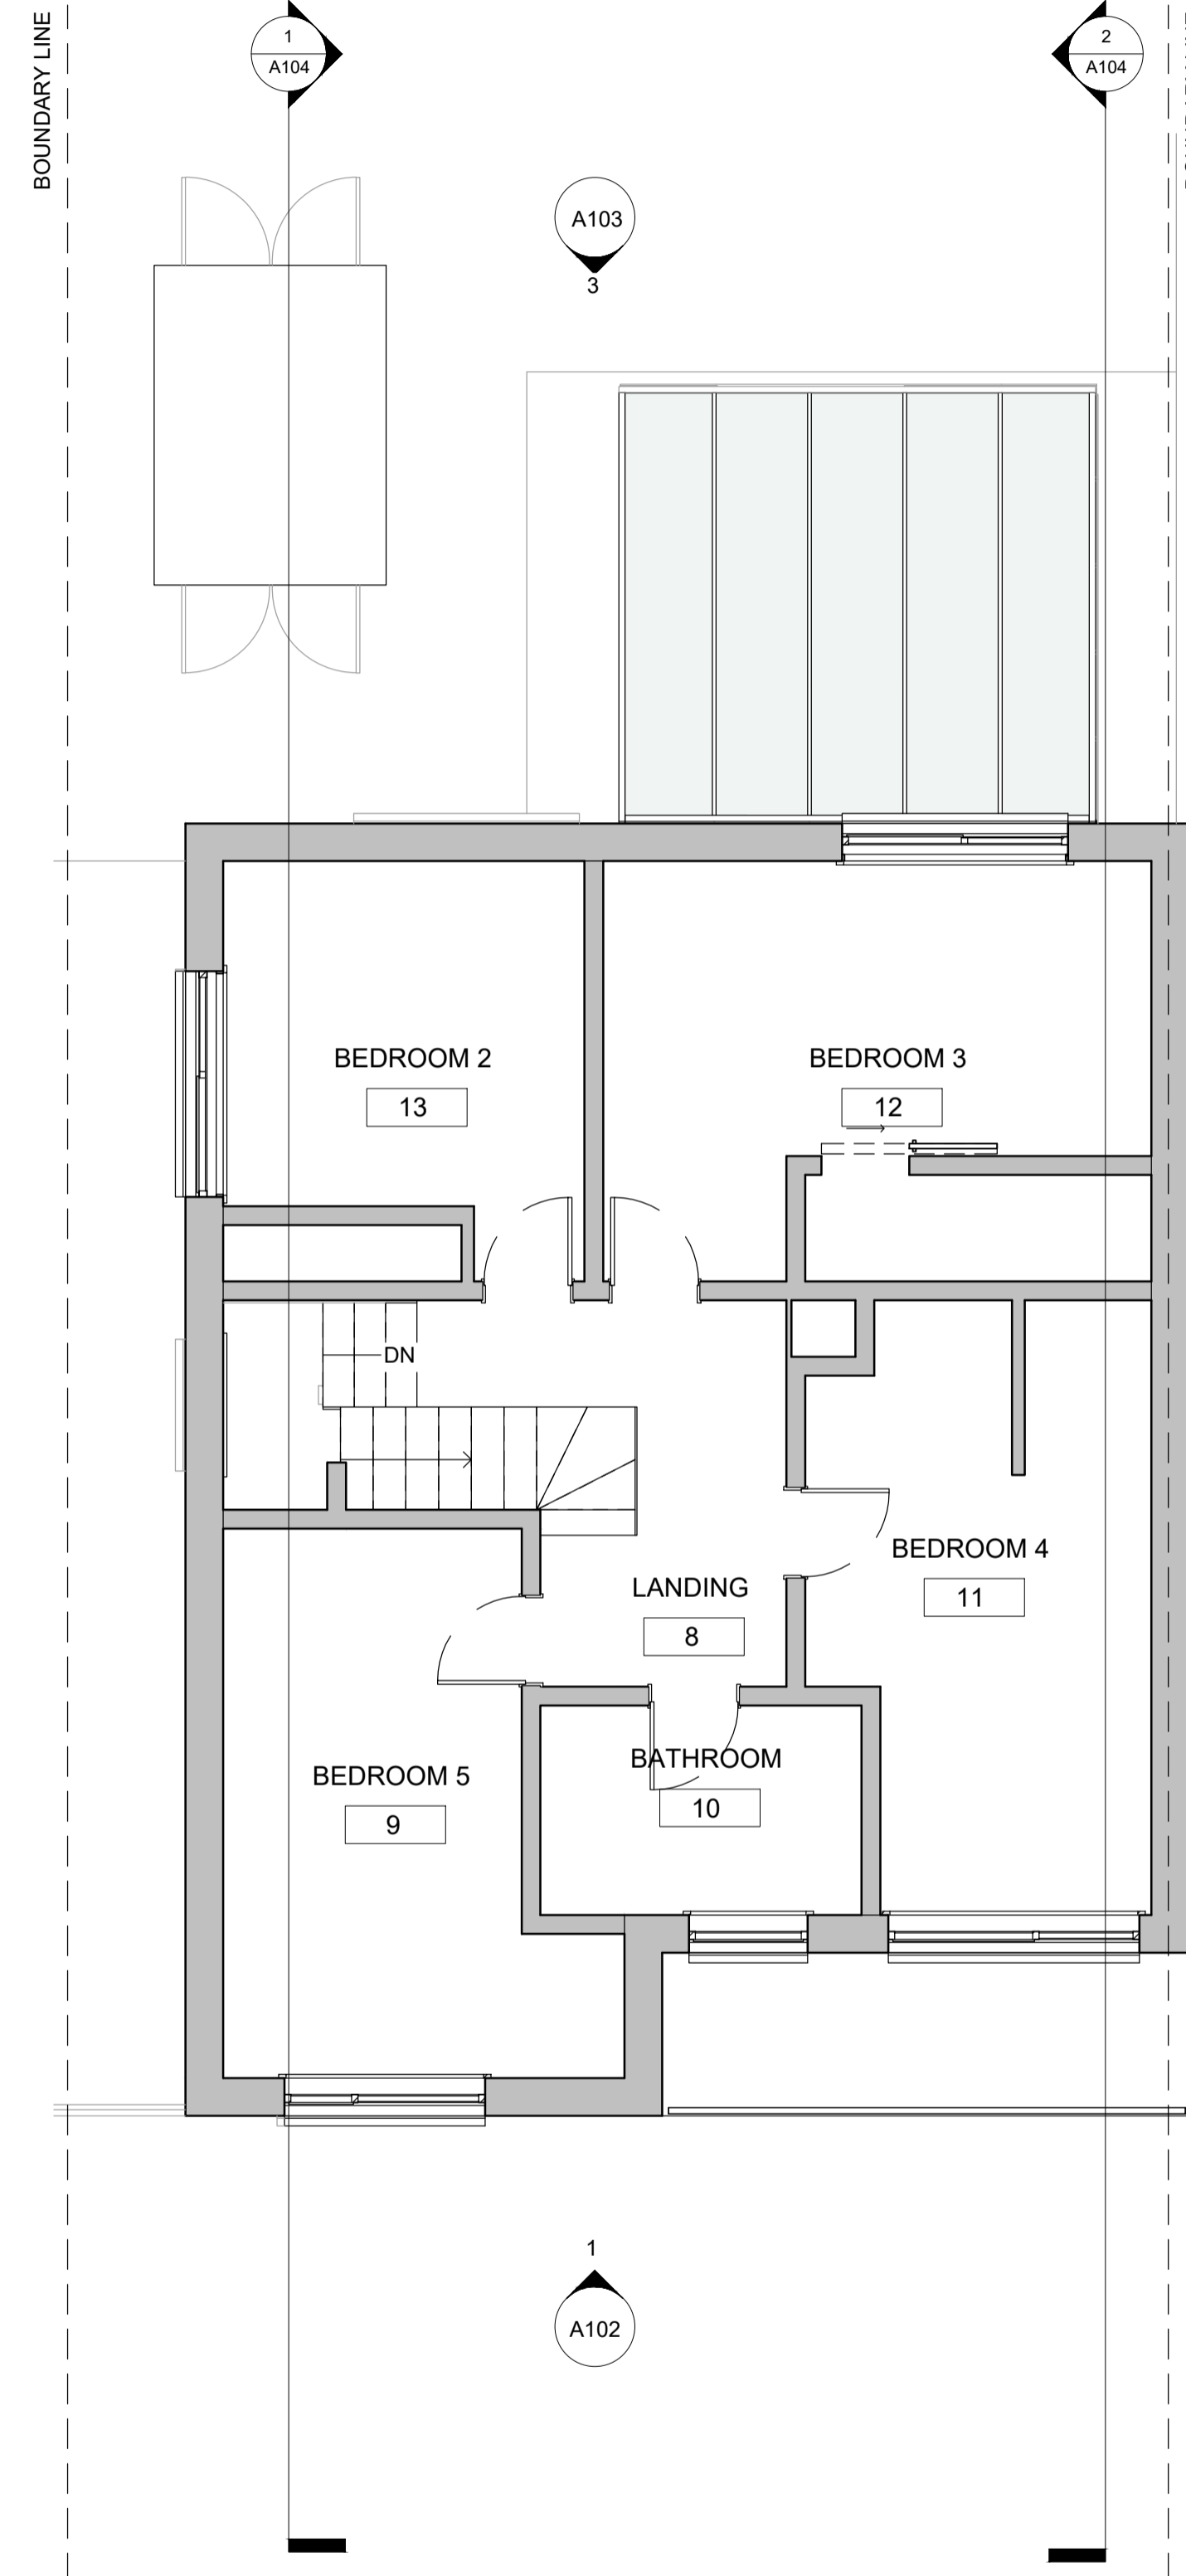


**2** Existing First Floor Plan  
1 : 50

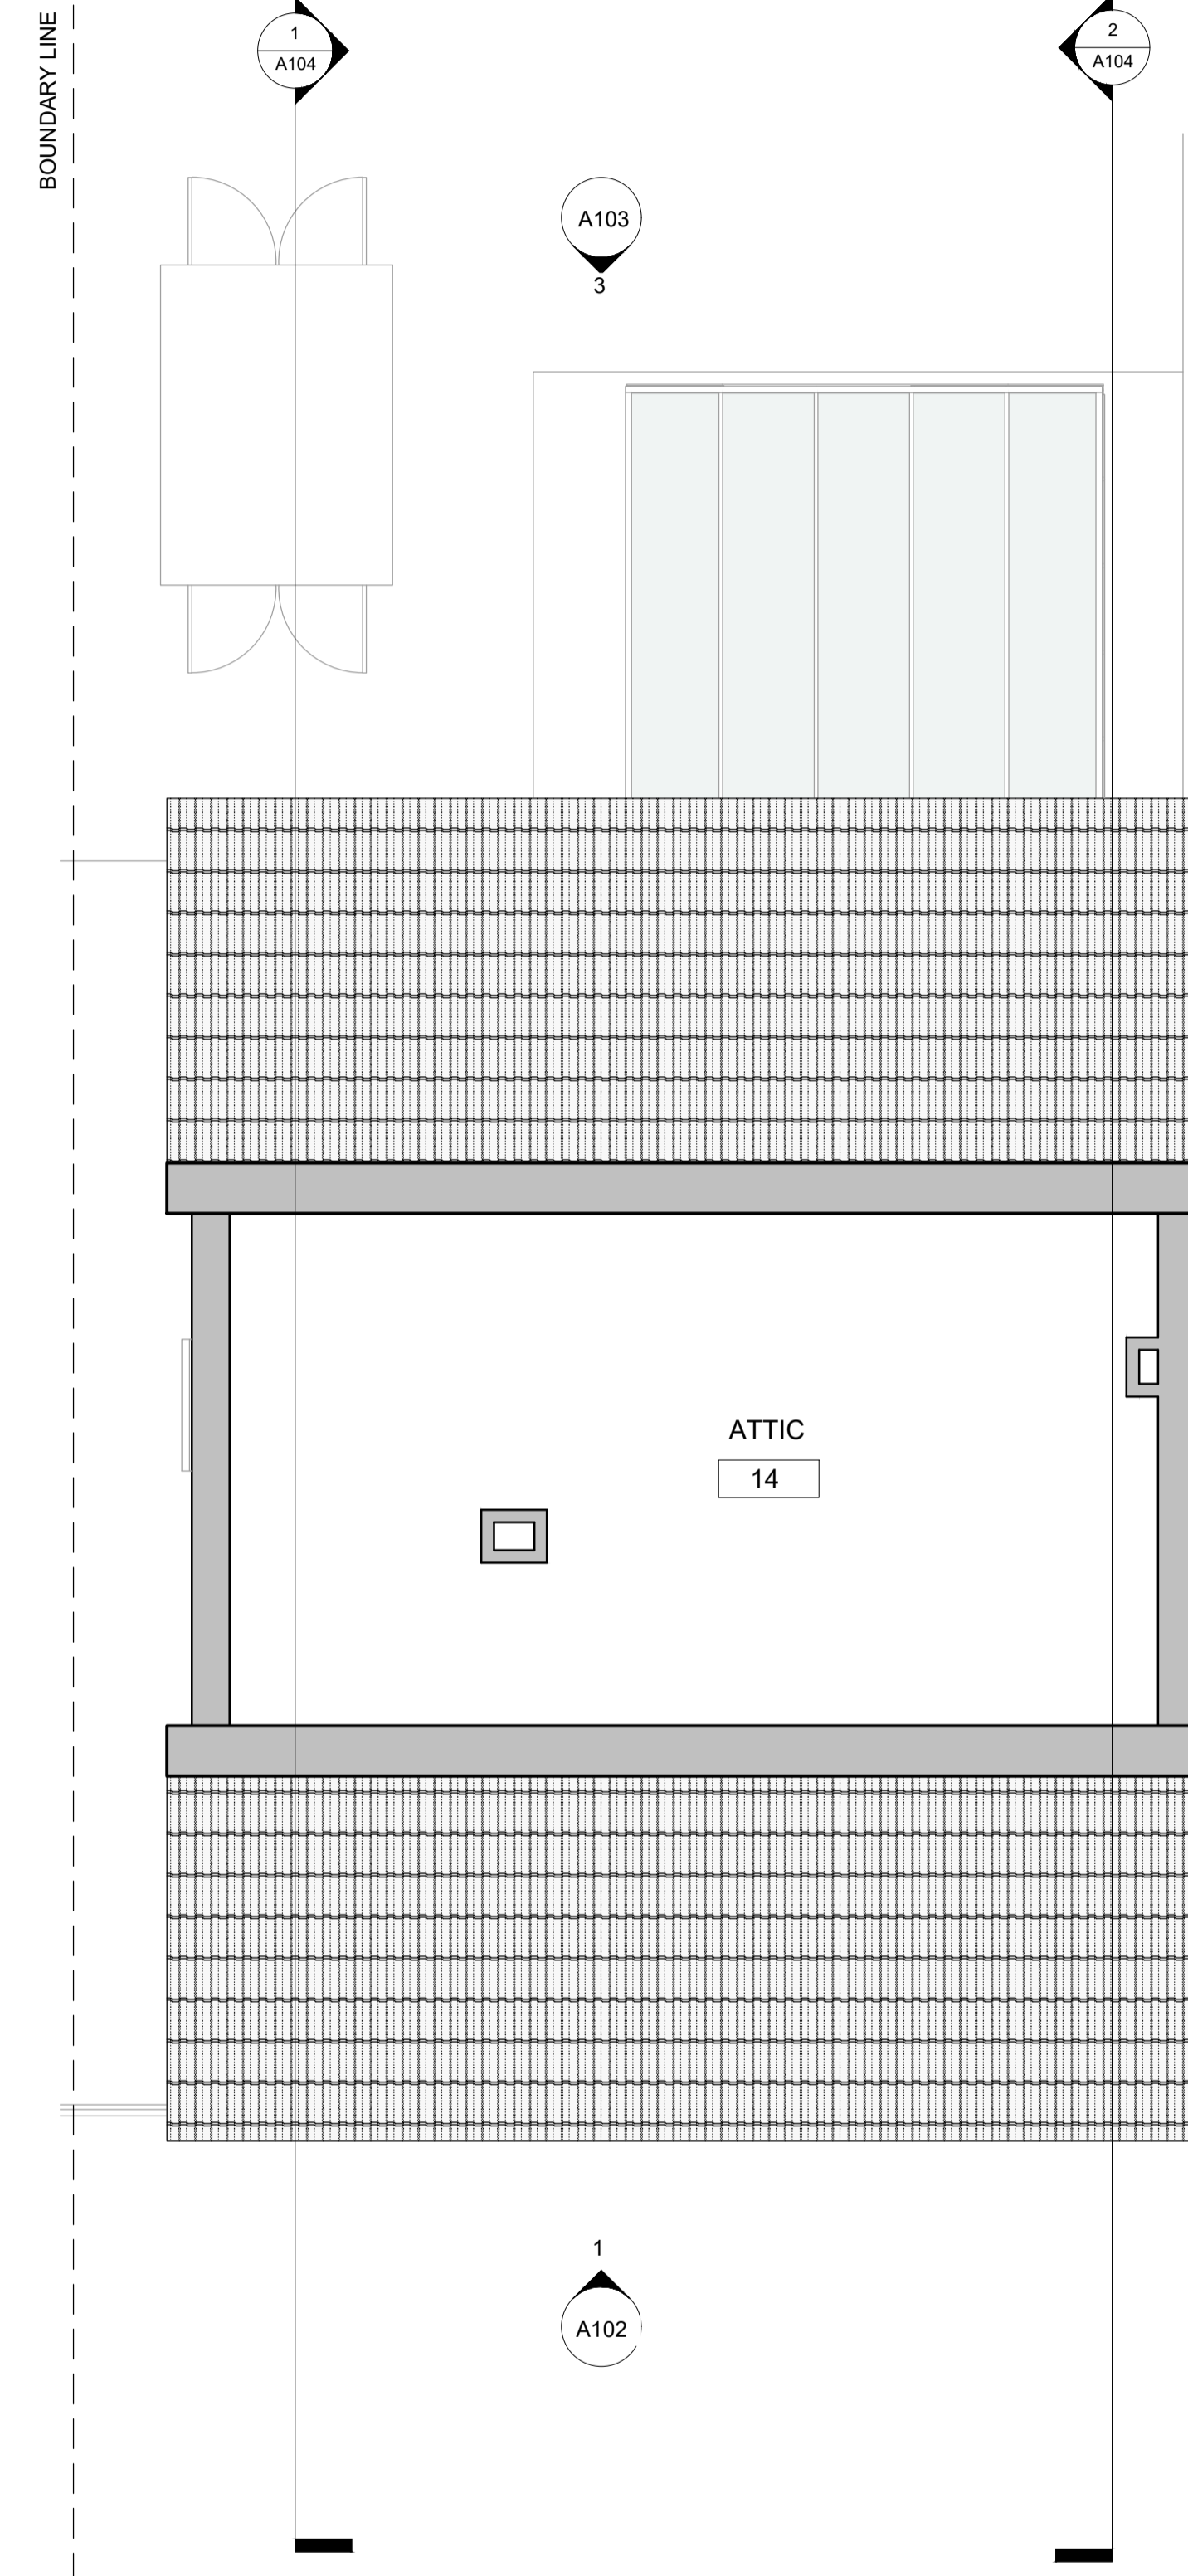

**3** Existing Attic Plan  
1 : 50



PROJECT NORTH

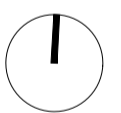

PROJECT  
**94 Temple Sheen Rd.  
SW14 7RR**

DRAWING NR  
**A101**

TITLE

**Existing Plans**

SCALE  
1 : 50

1:50@A1/ 1:100@A3