


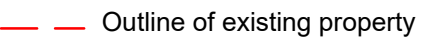


SCHEME DESIGN SUBJECT TO BUILDING CONTROL FINAL APPROVAL.

ALL DIMENSIONS MUST BE CHECKED ON SITE BY THE CONTRACTOR AND/OR SUB-CONTRACTORS/SUPPLIERS PRIOR TO CONSTRUCTION/MANUFACTURE OF ALL ELEMENTS OF DESIGN.

DIMENSIONS SHOWN ON DRAWINGS REPRESENT DESIGN INTENT AND NEED TO BE VERIFIED ON SITE.

ALL DIMENSIONS ARE TO FINISHES

-  Existing retained
-  Existing removed
-  Proposed
-  Outline of existing property

PROJECT NORTH




PROJECT  
94 Temple Sheen Rd.  
SW14 7RR

DRAWING NR  
R101

TITLE  
Proposed Rear Extension  
and External Alterations -  
Floor Plans


SCALE  
1 : 50

1:50@A1/ 1:100@A3

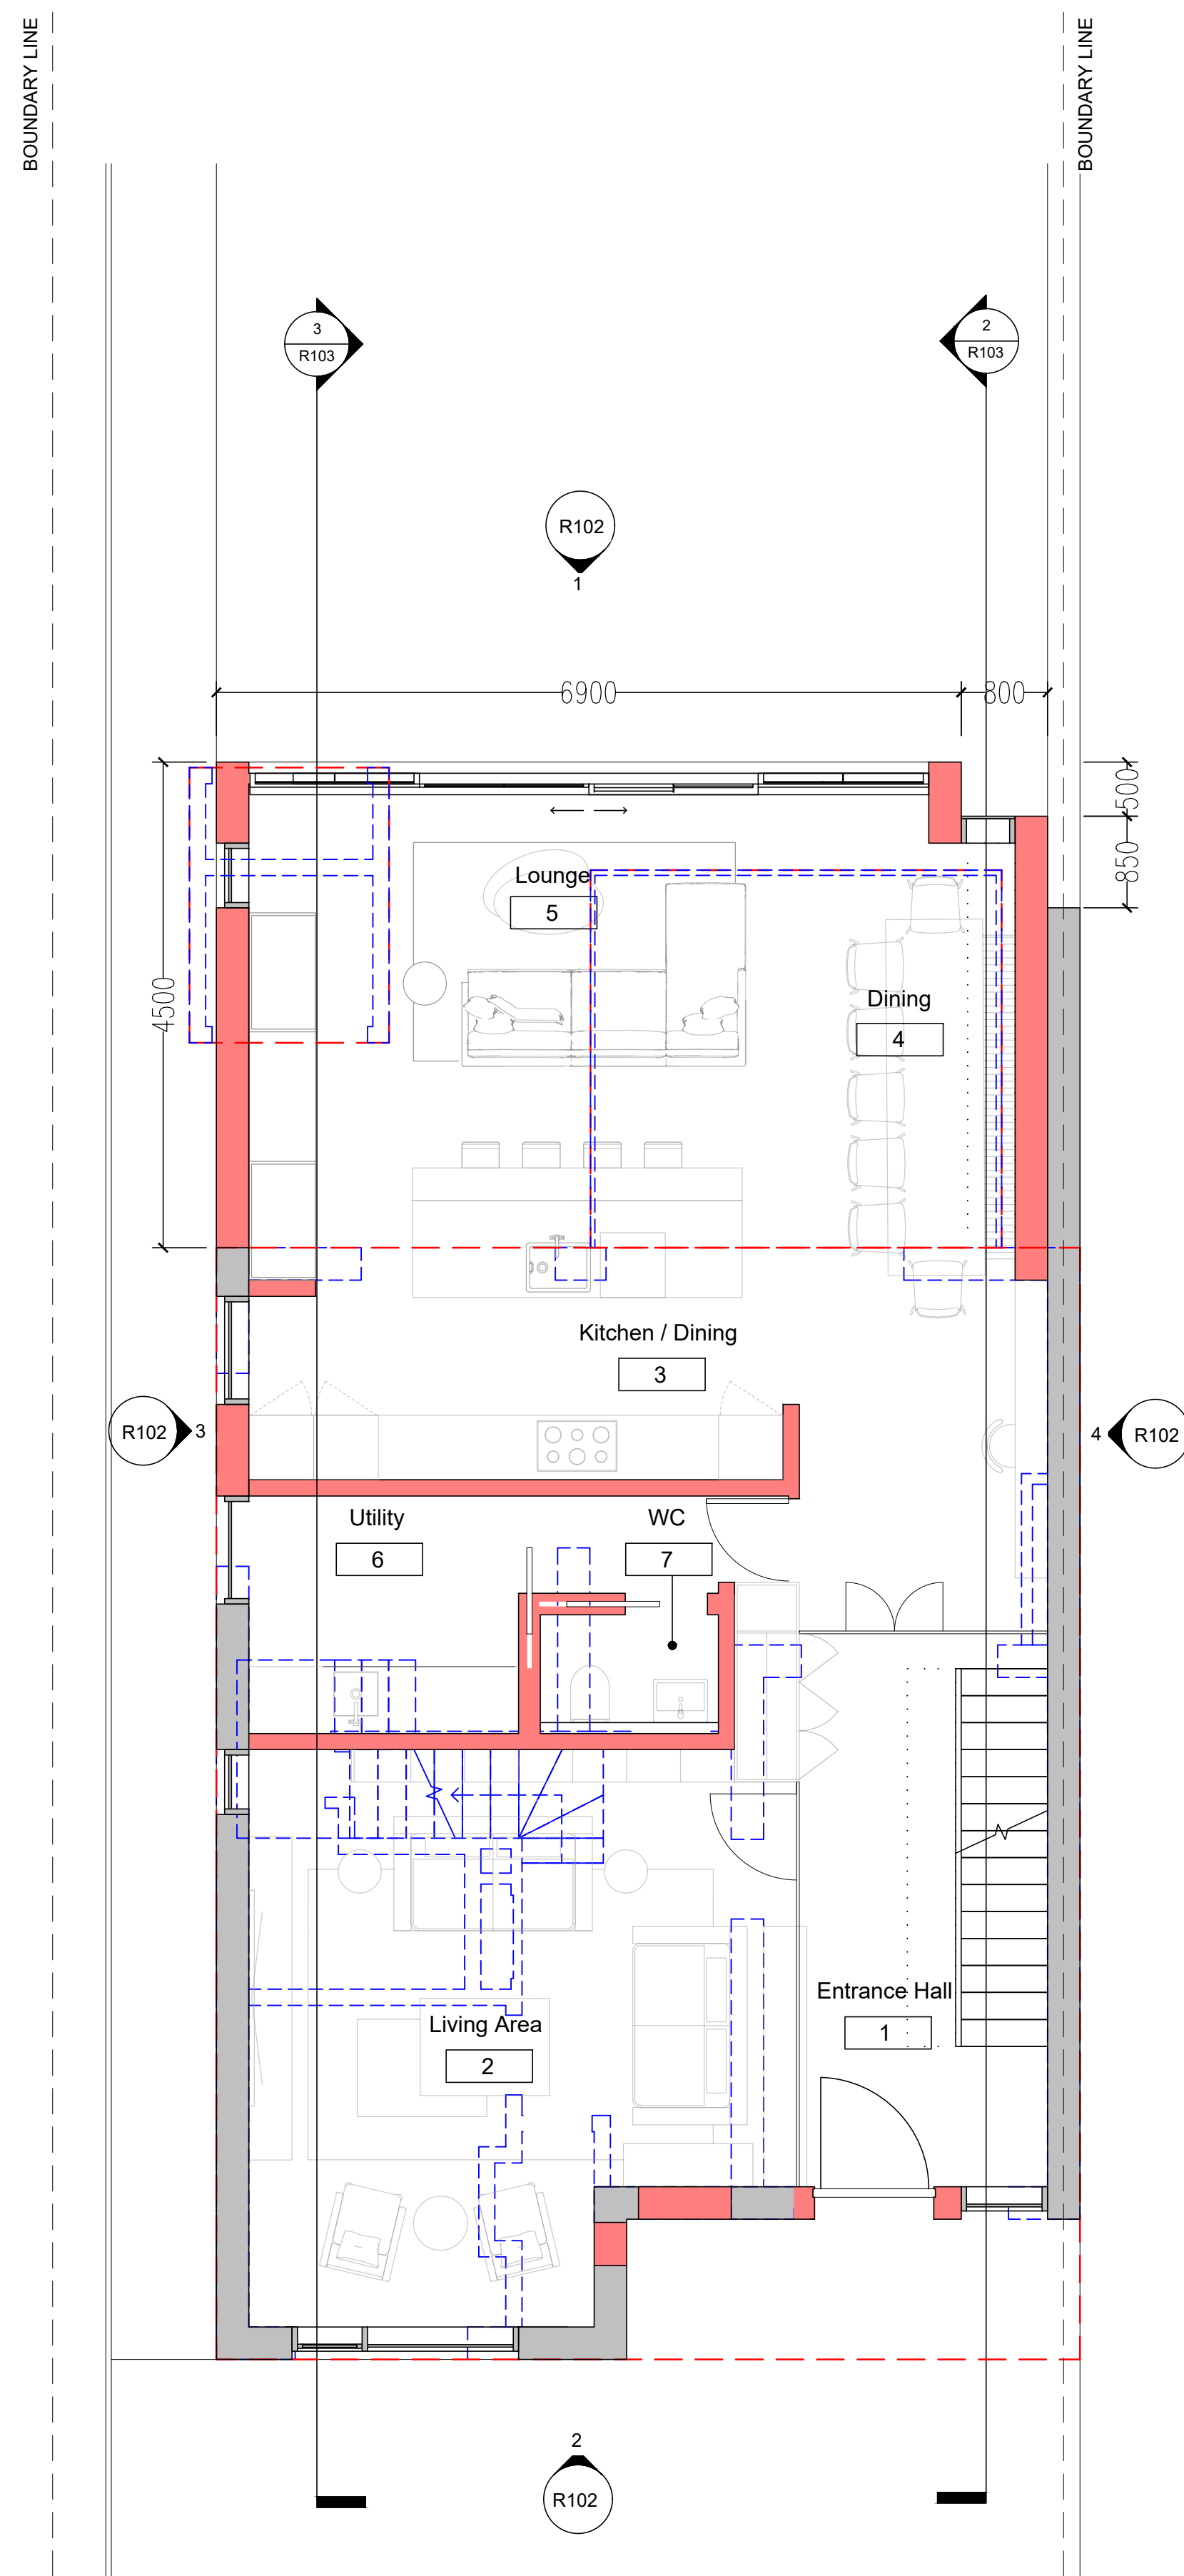


GIA: 97.89 sqm  
GEA: 111.23 sqm

1 Proposed Ground Floor Plan  
1 : 50

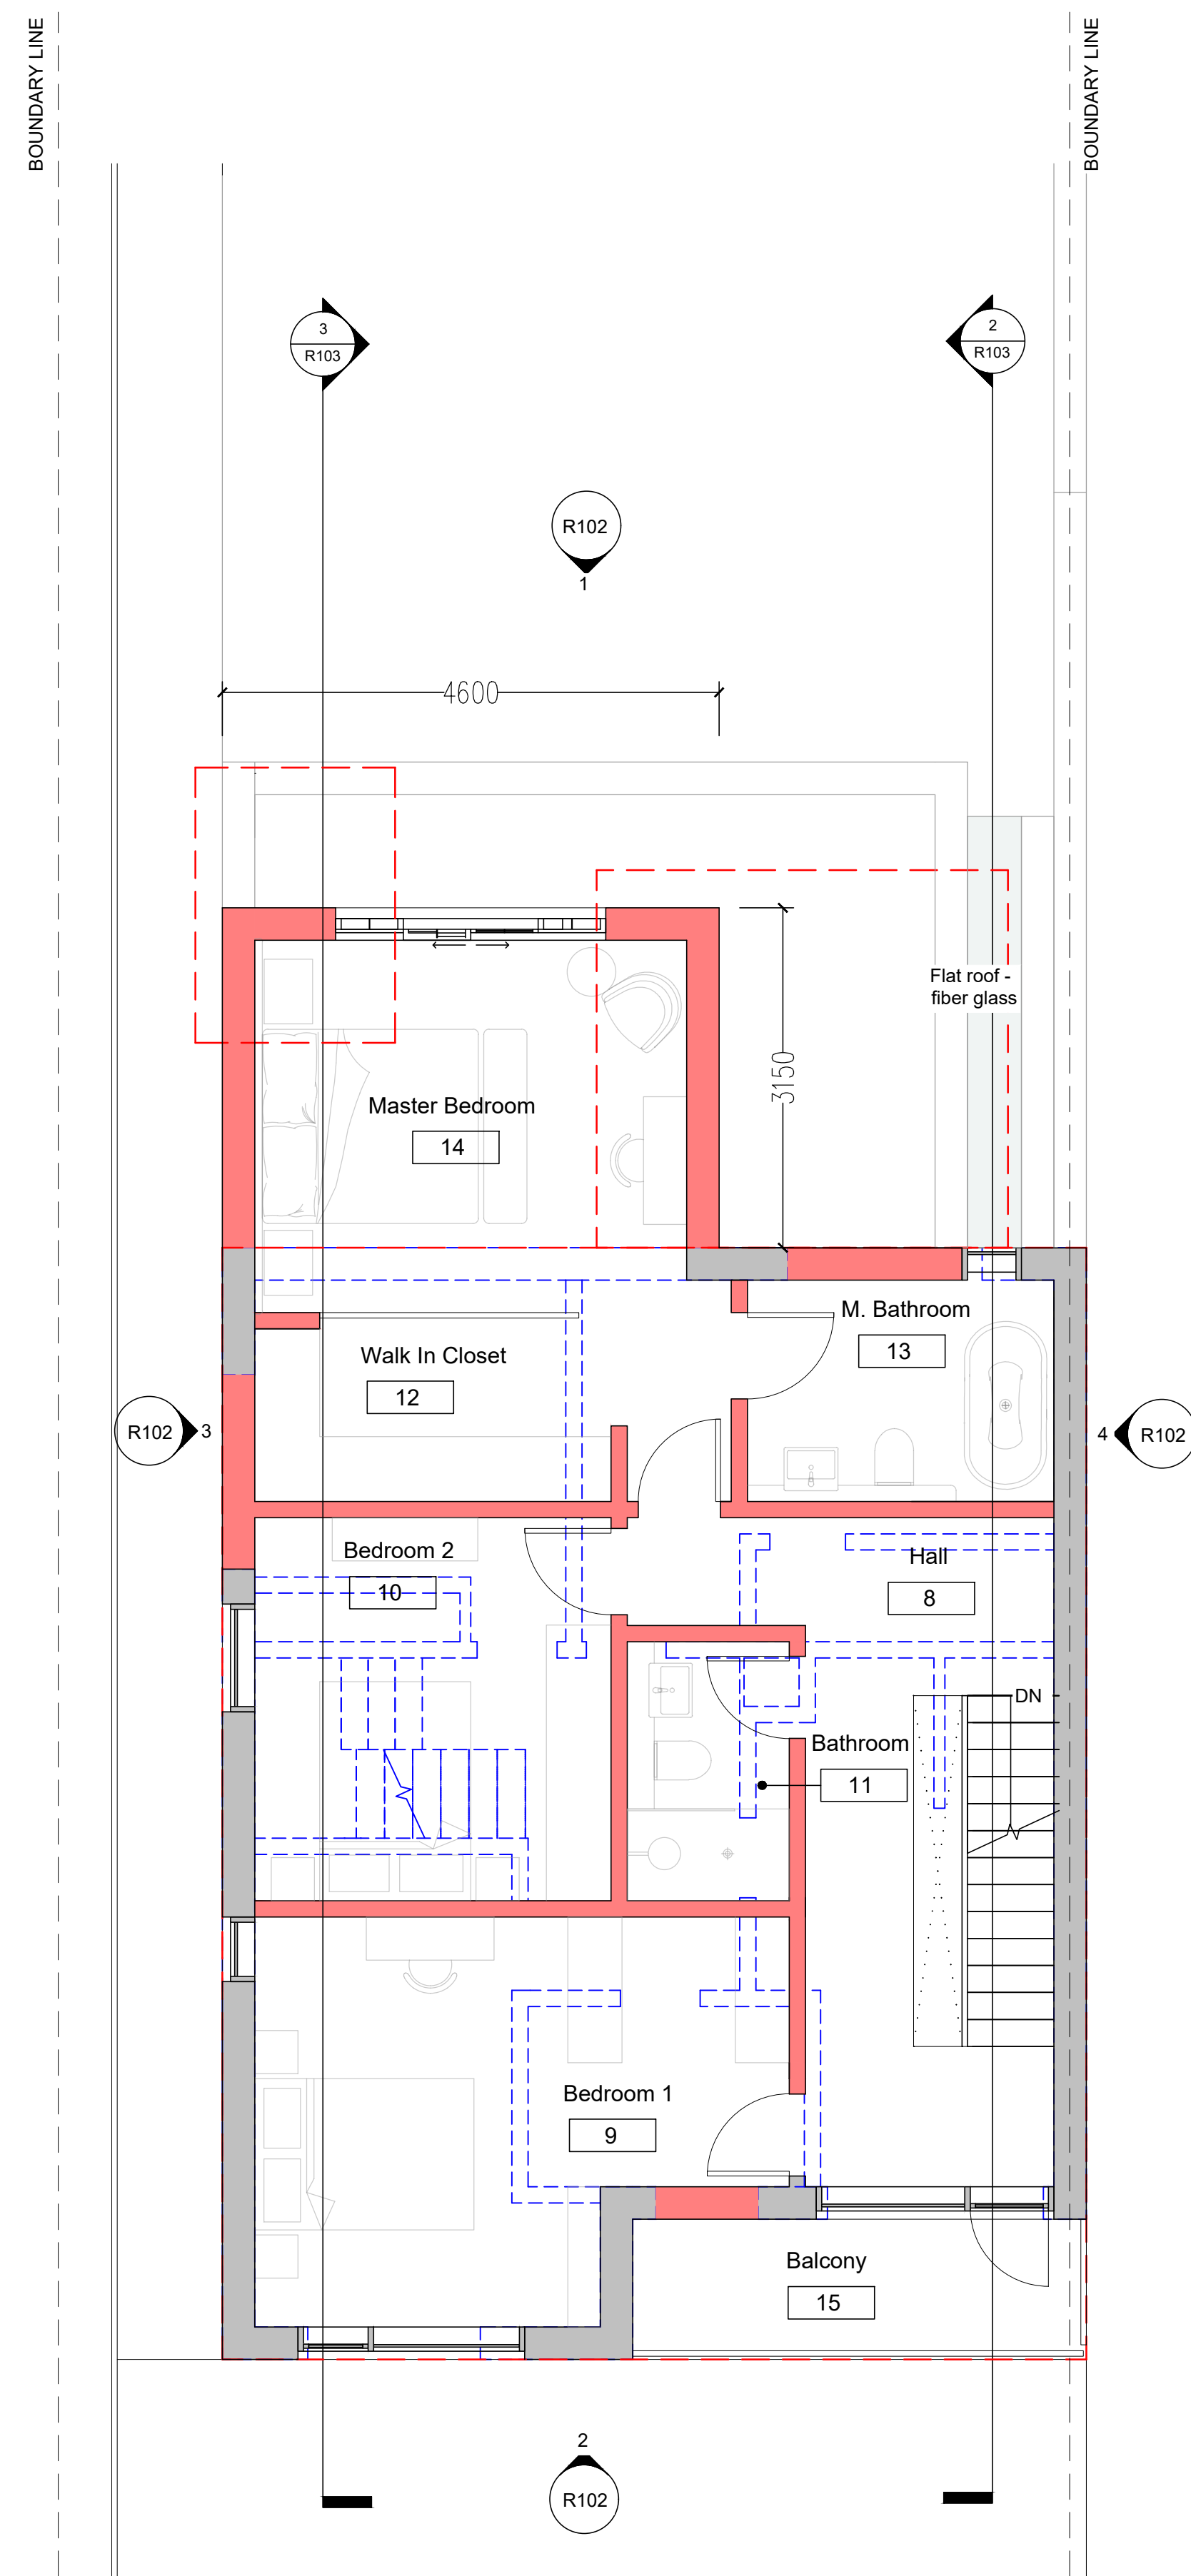

GIA: 78.92 sqm  
GEA: 91.43 sqm

2 Proposed First Floor Plan  
1 : 50

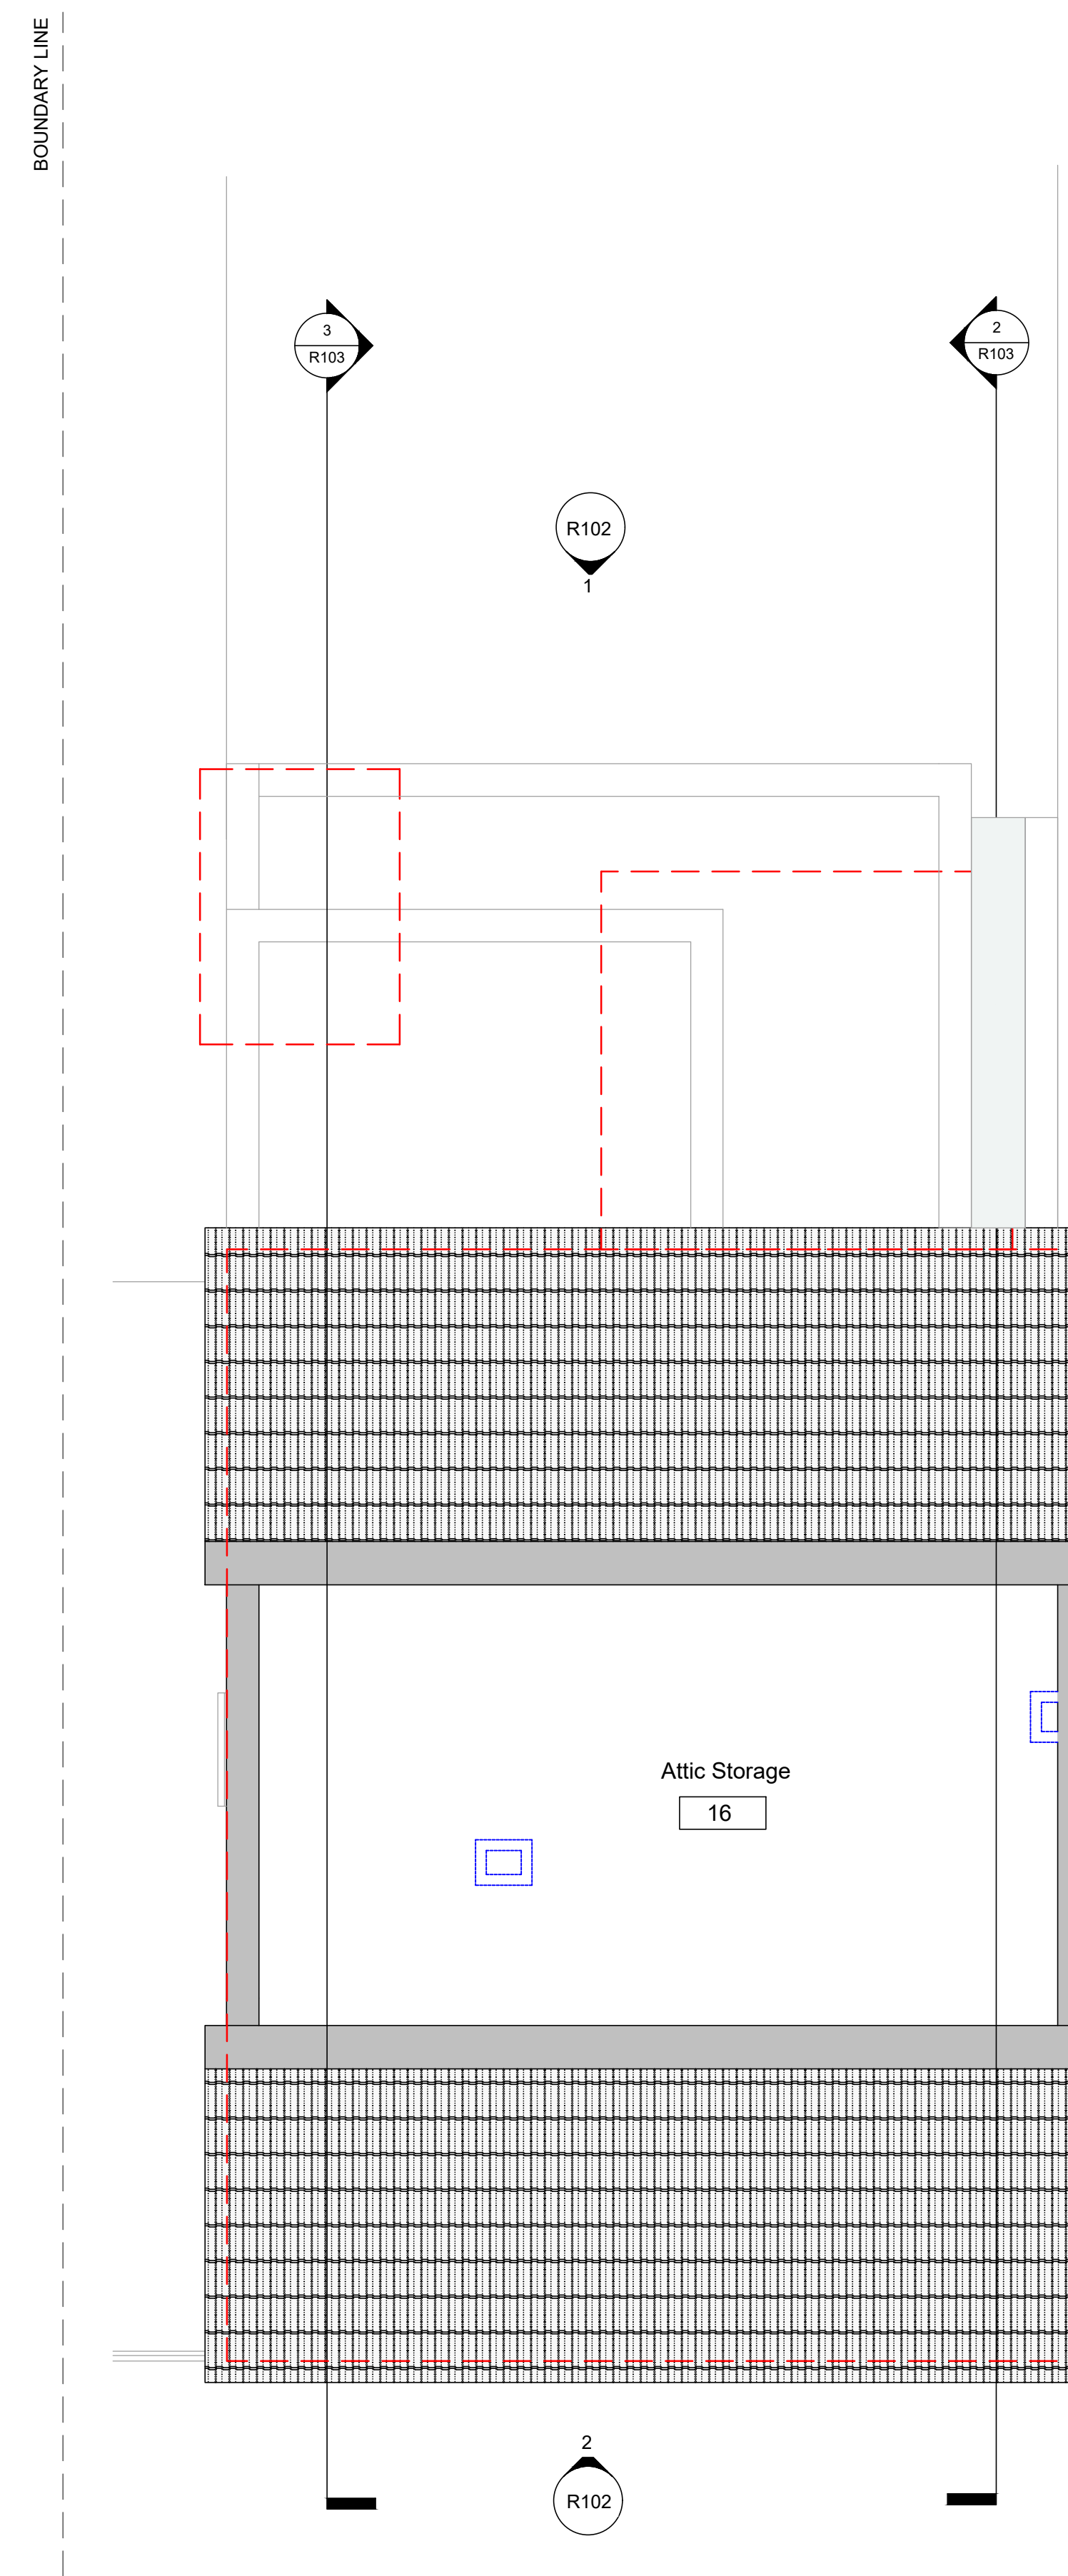

GIA: 30.21 sqm  
GEA: 38.30 sqm

3 Proposed Loft Plan  
1 : 50

