





SCHEME DESIGN SUBJECT TO BUILDING CONTROL FINAL APPROVAL.

ALL DIMENSIONS MUST BE CHECKED ON SITE BY THE CONTRACTOR AND/OR SUB-CONTRACTORS/SUPPLIERS PRIOR TO CONSTRUCTION/MANUFACTURE OF ALL ELEMENTS OF DESIGN.

DIMENSIONS SHOWN ON DRAWINGS REPRESENT DESIGN INTENT AND NEED TO BE VERIFIED ON SITE.

ALL DIMENSIONS ARE TO FINISHES

-  Existing retained
-  Existing removed
-  Proposed
-  Outline of existing property

PROJECT NORTH




PROJECT
94 Temple Sheen Rd.
SW14 7RR


DRAWING NR
R102

TITLE
Proposed Rear
Extension and External
Alterations - Elevations


SCALE
1 : 50
1:50@A1/ 1:100@A3

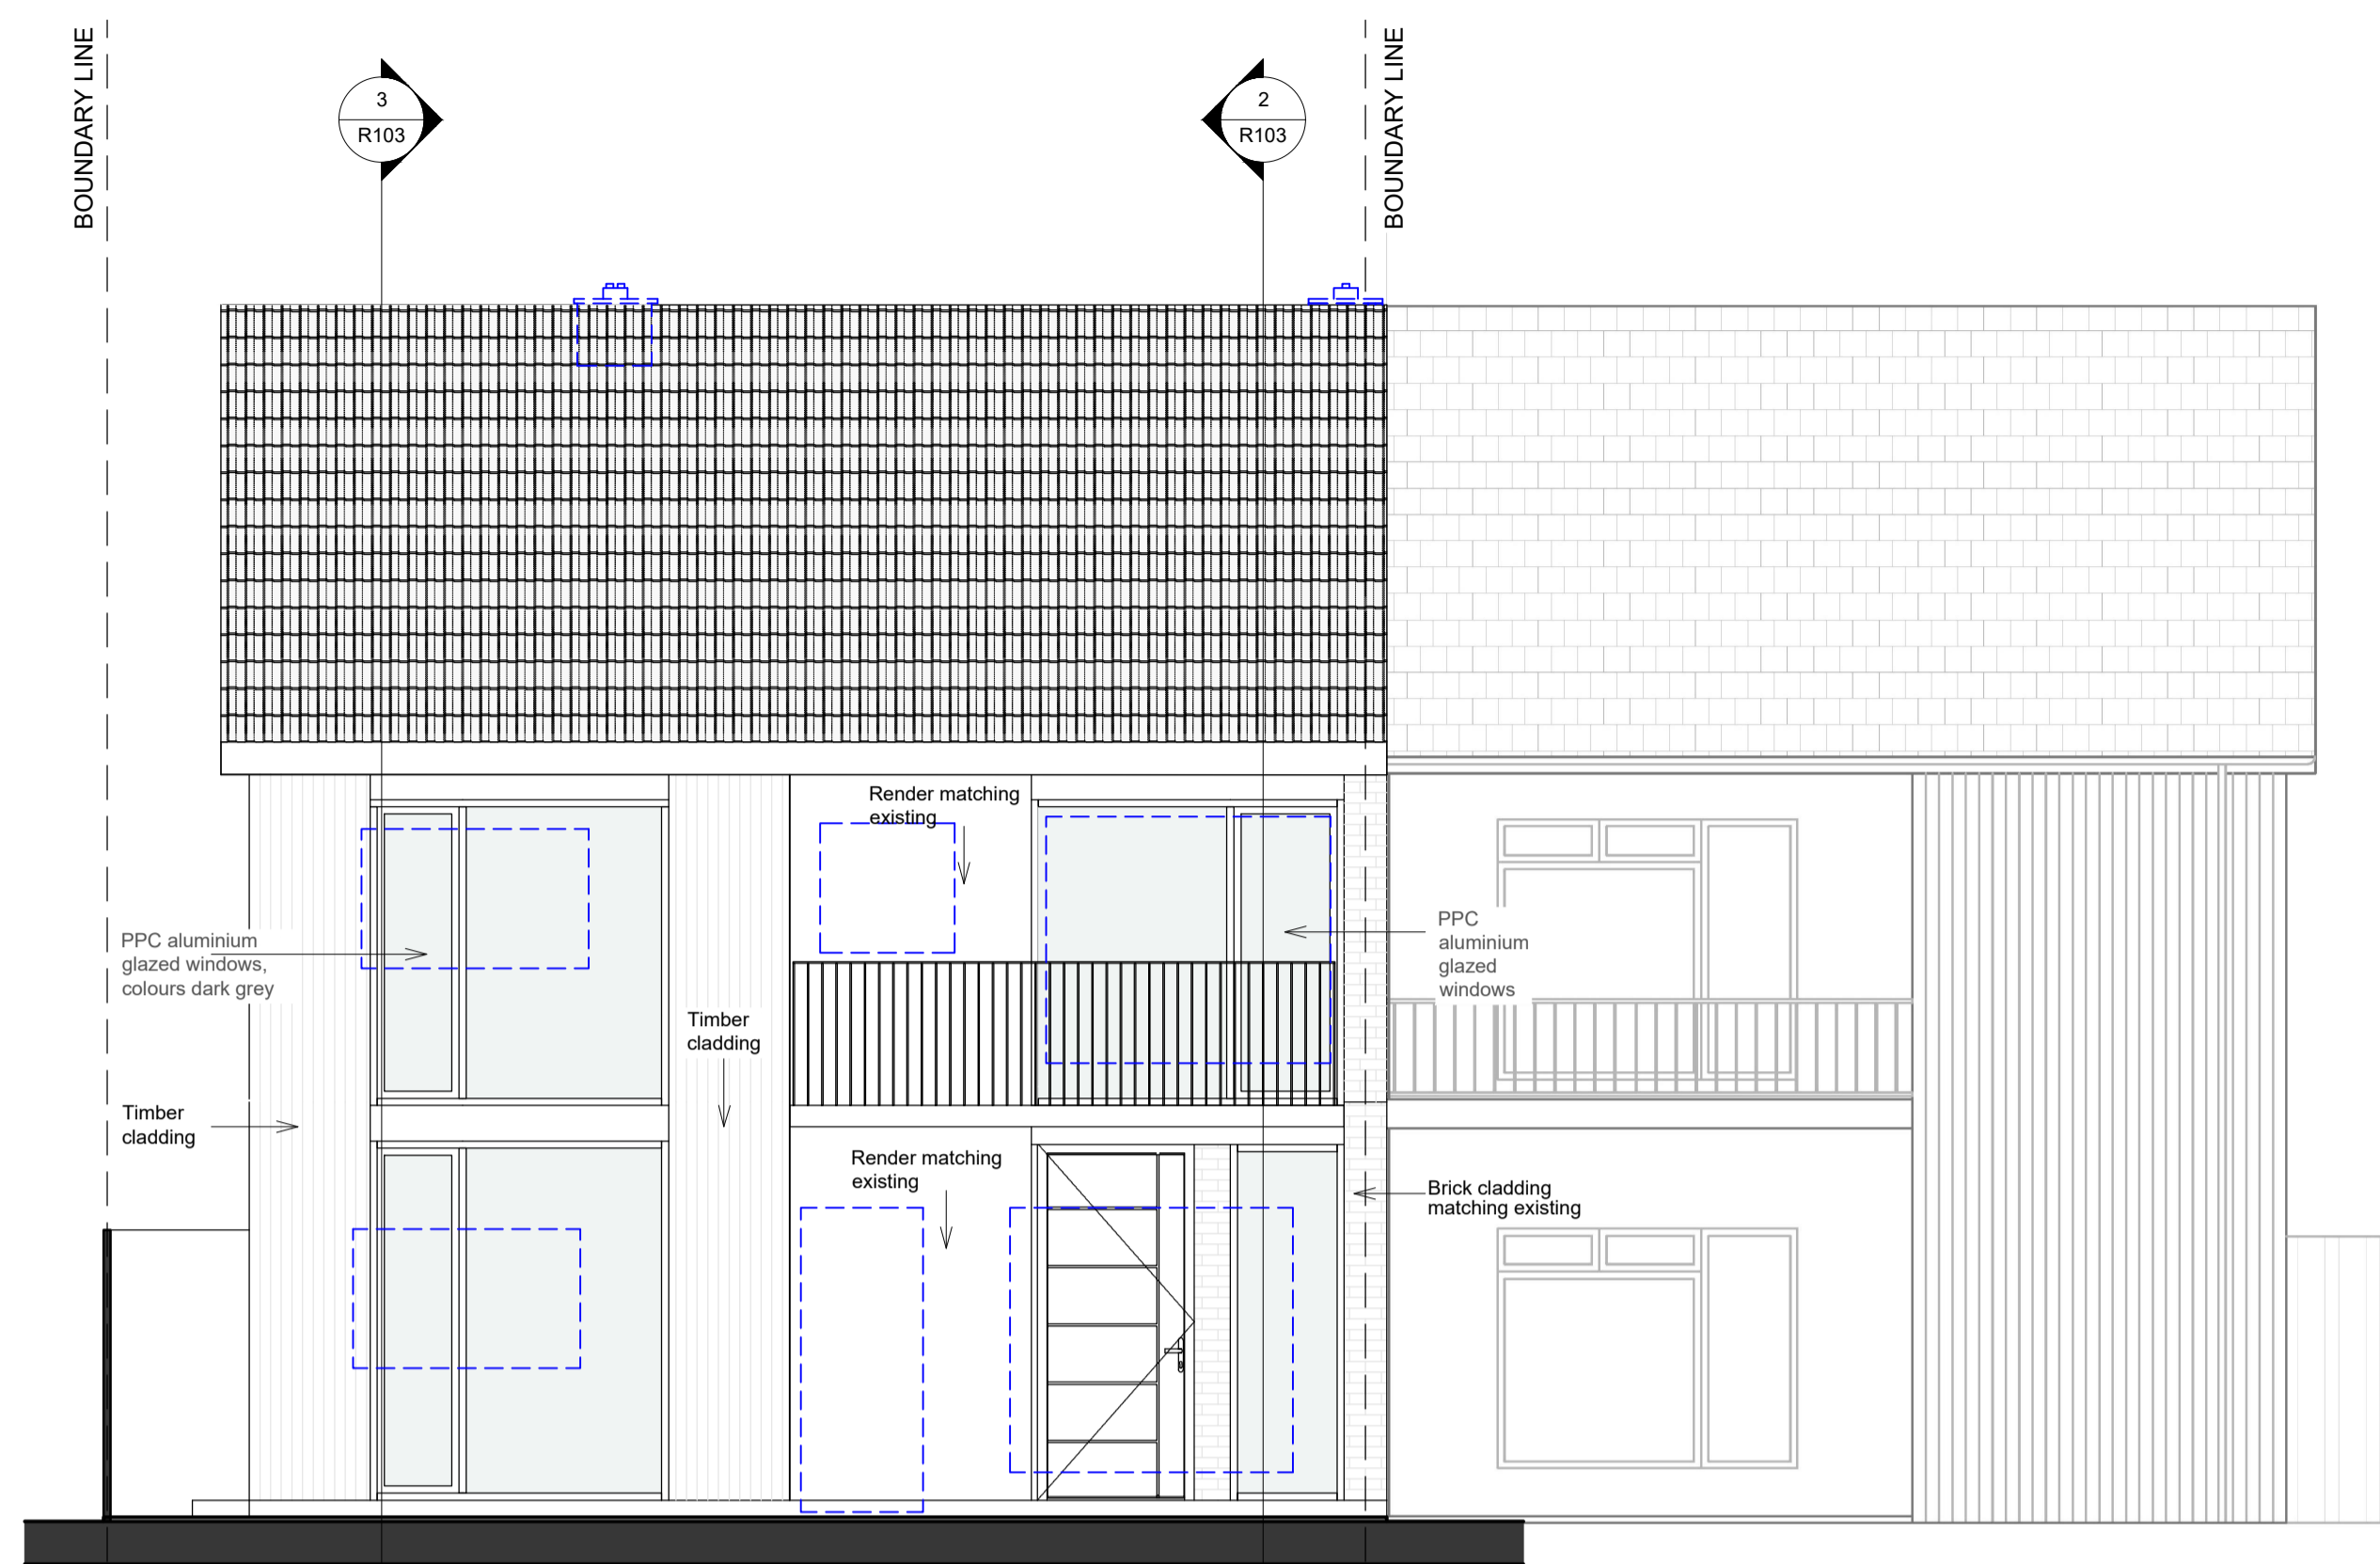


2 Proposed Front Elevation
1 : 50

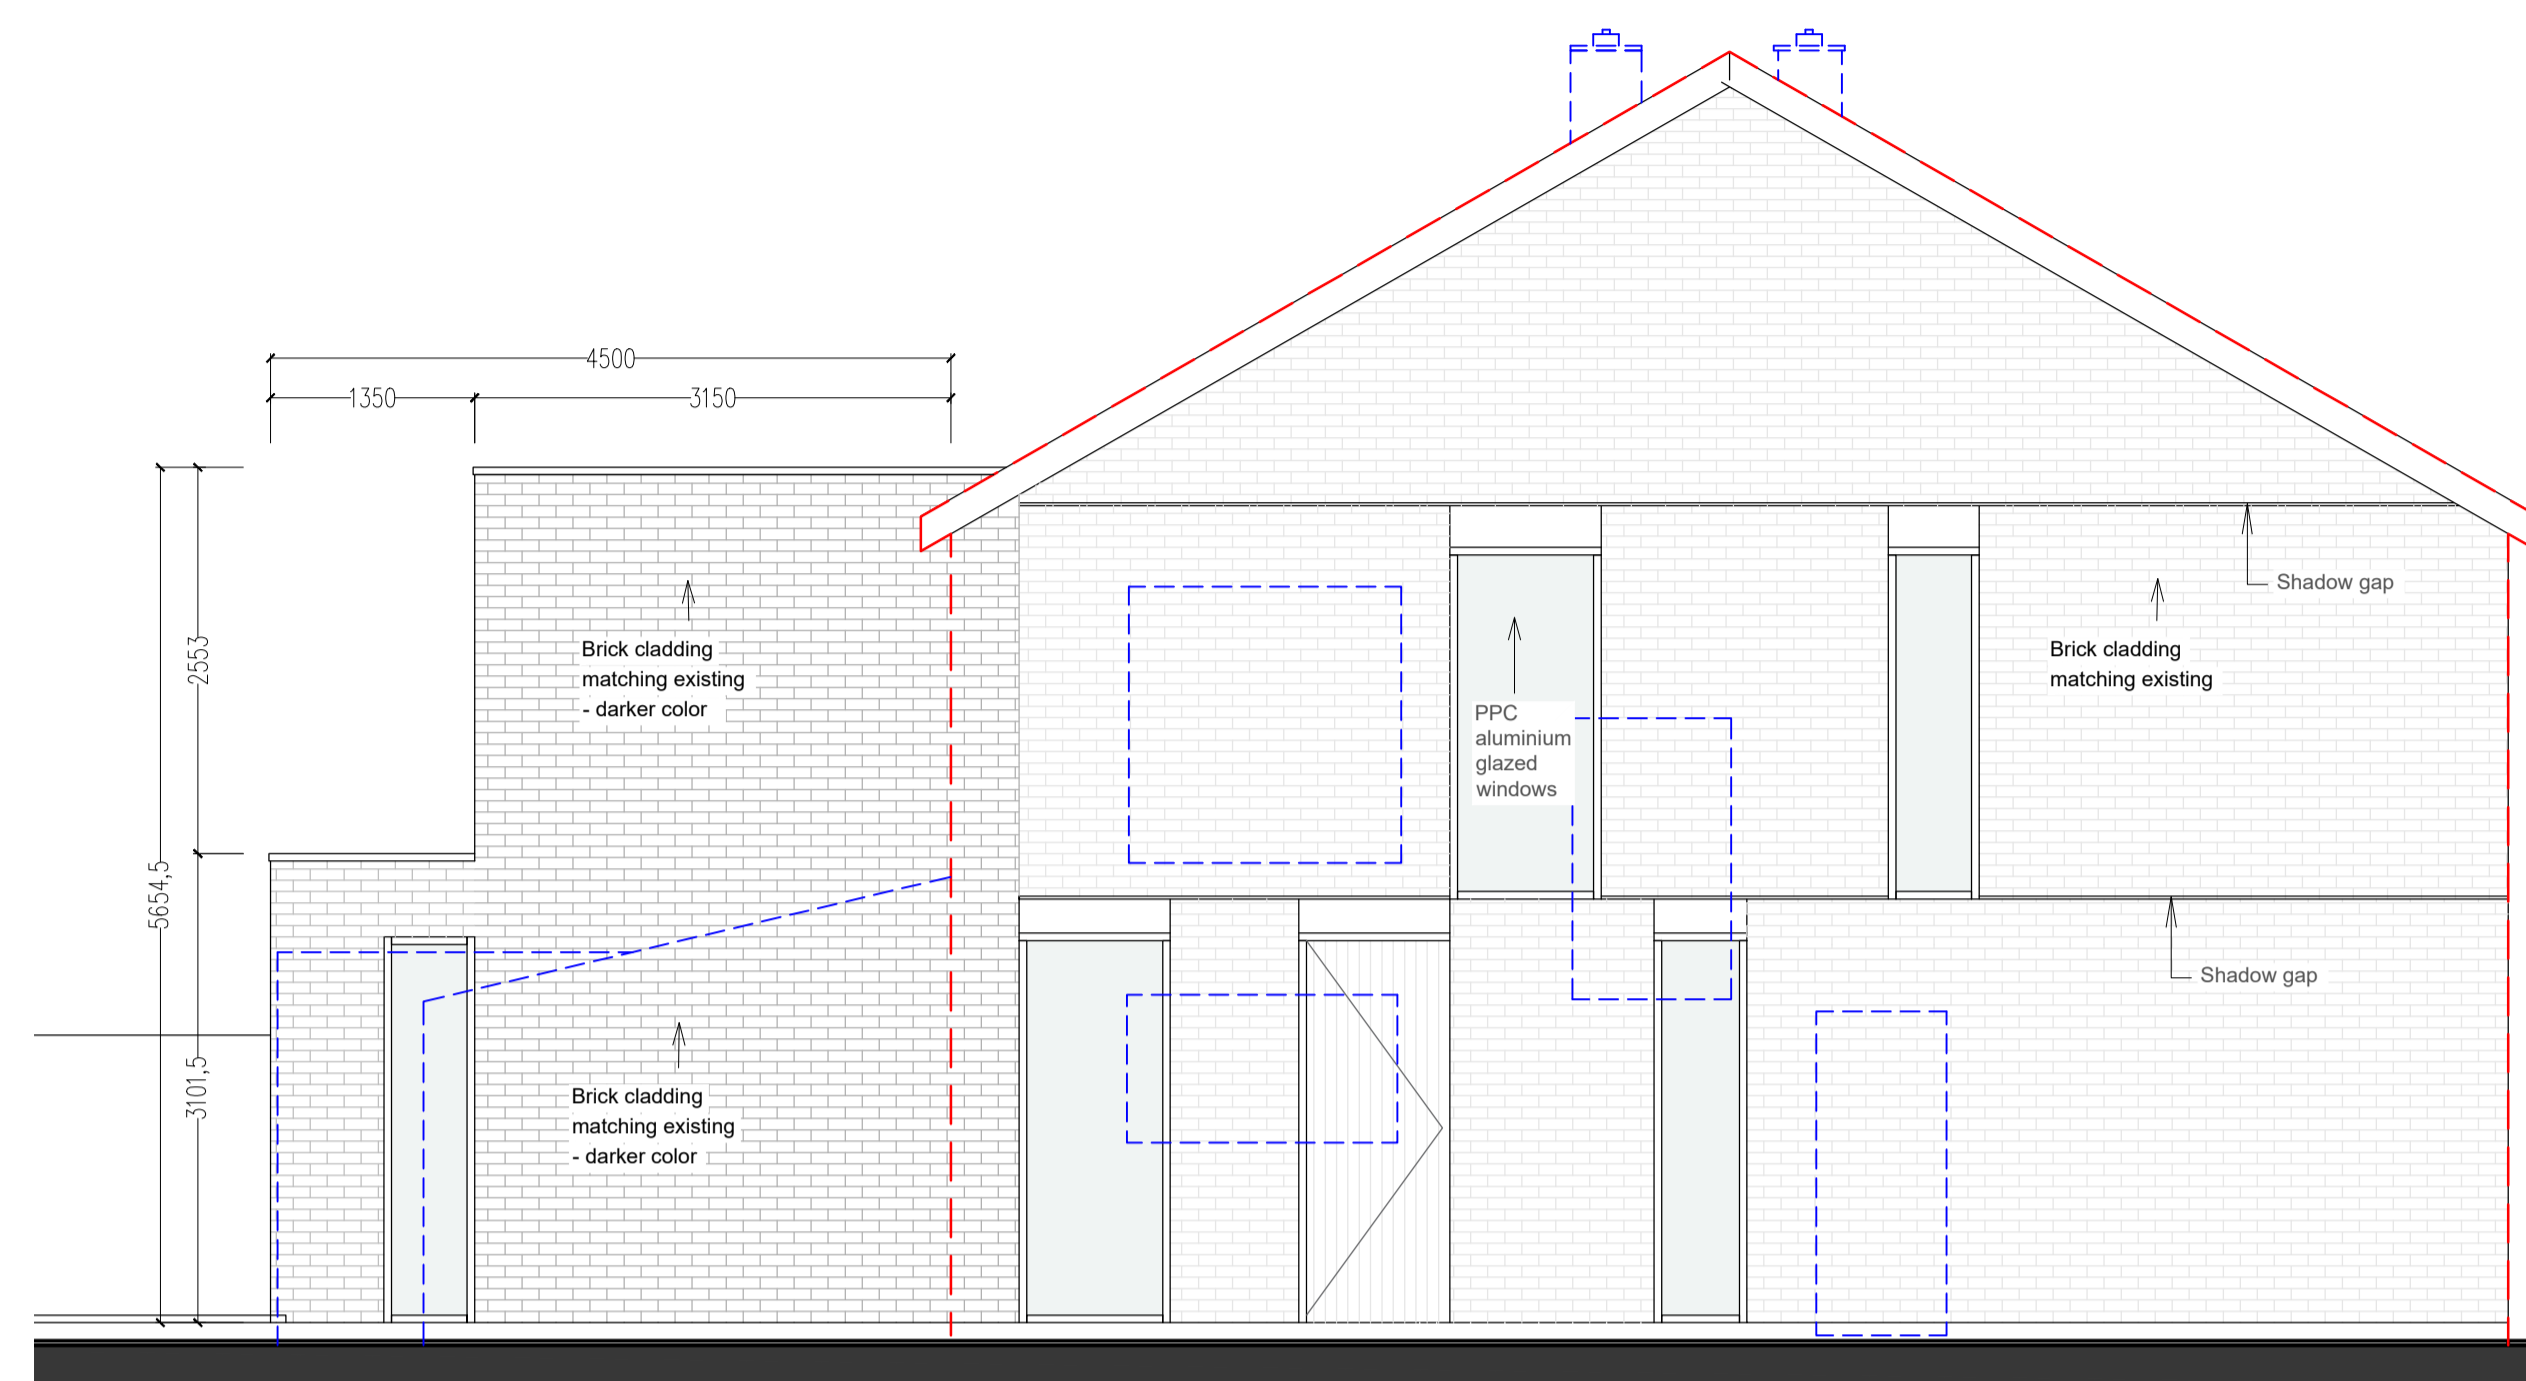

3 Proposed West Elevation
1 : 50

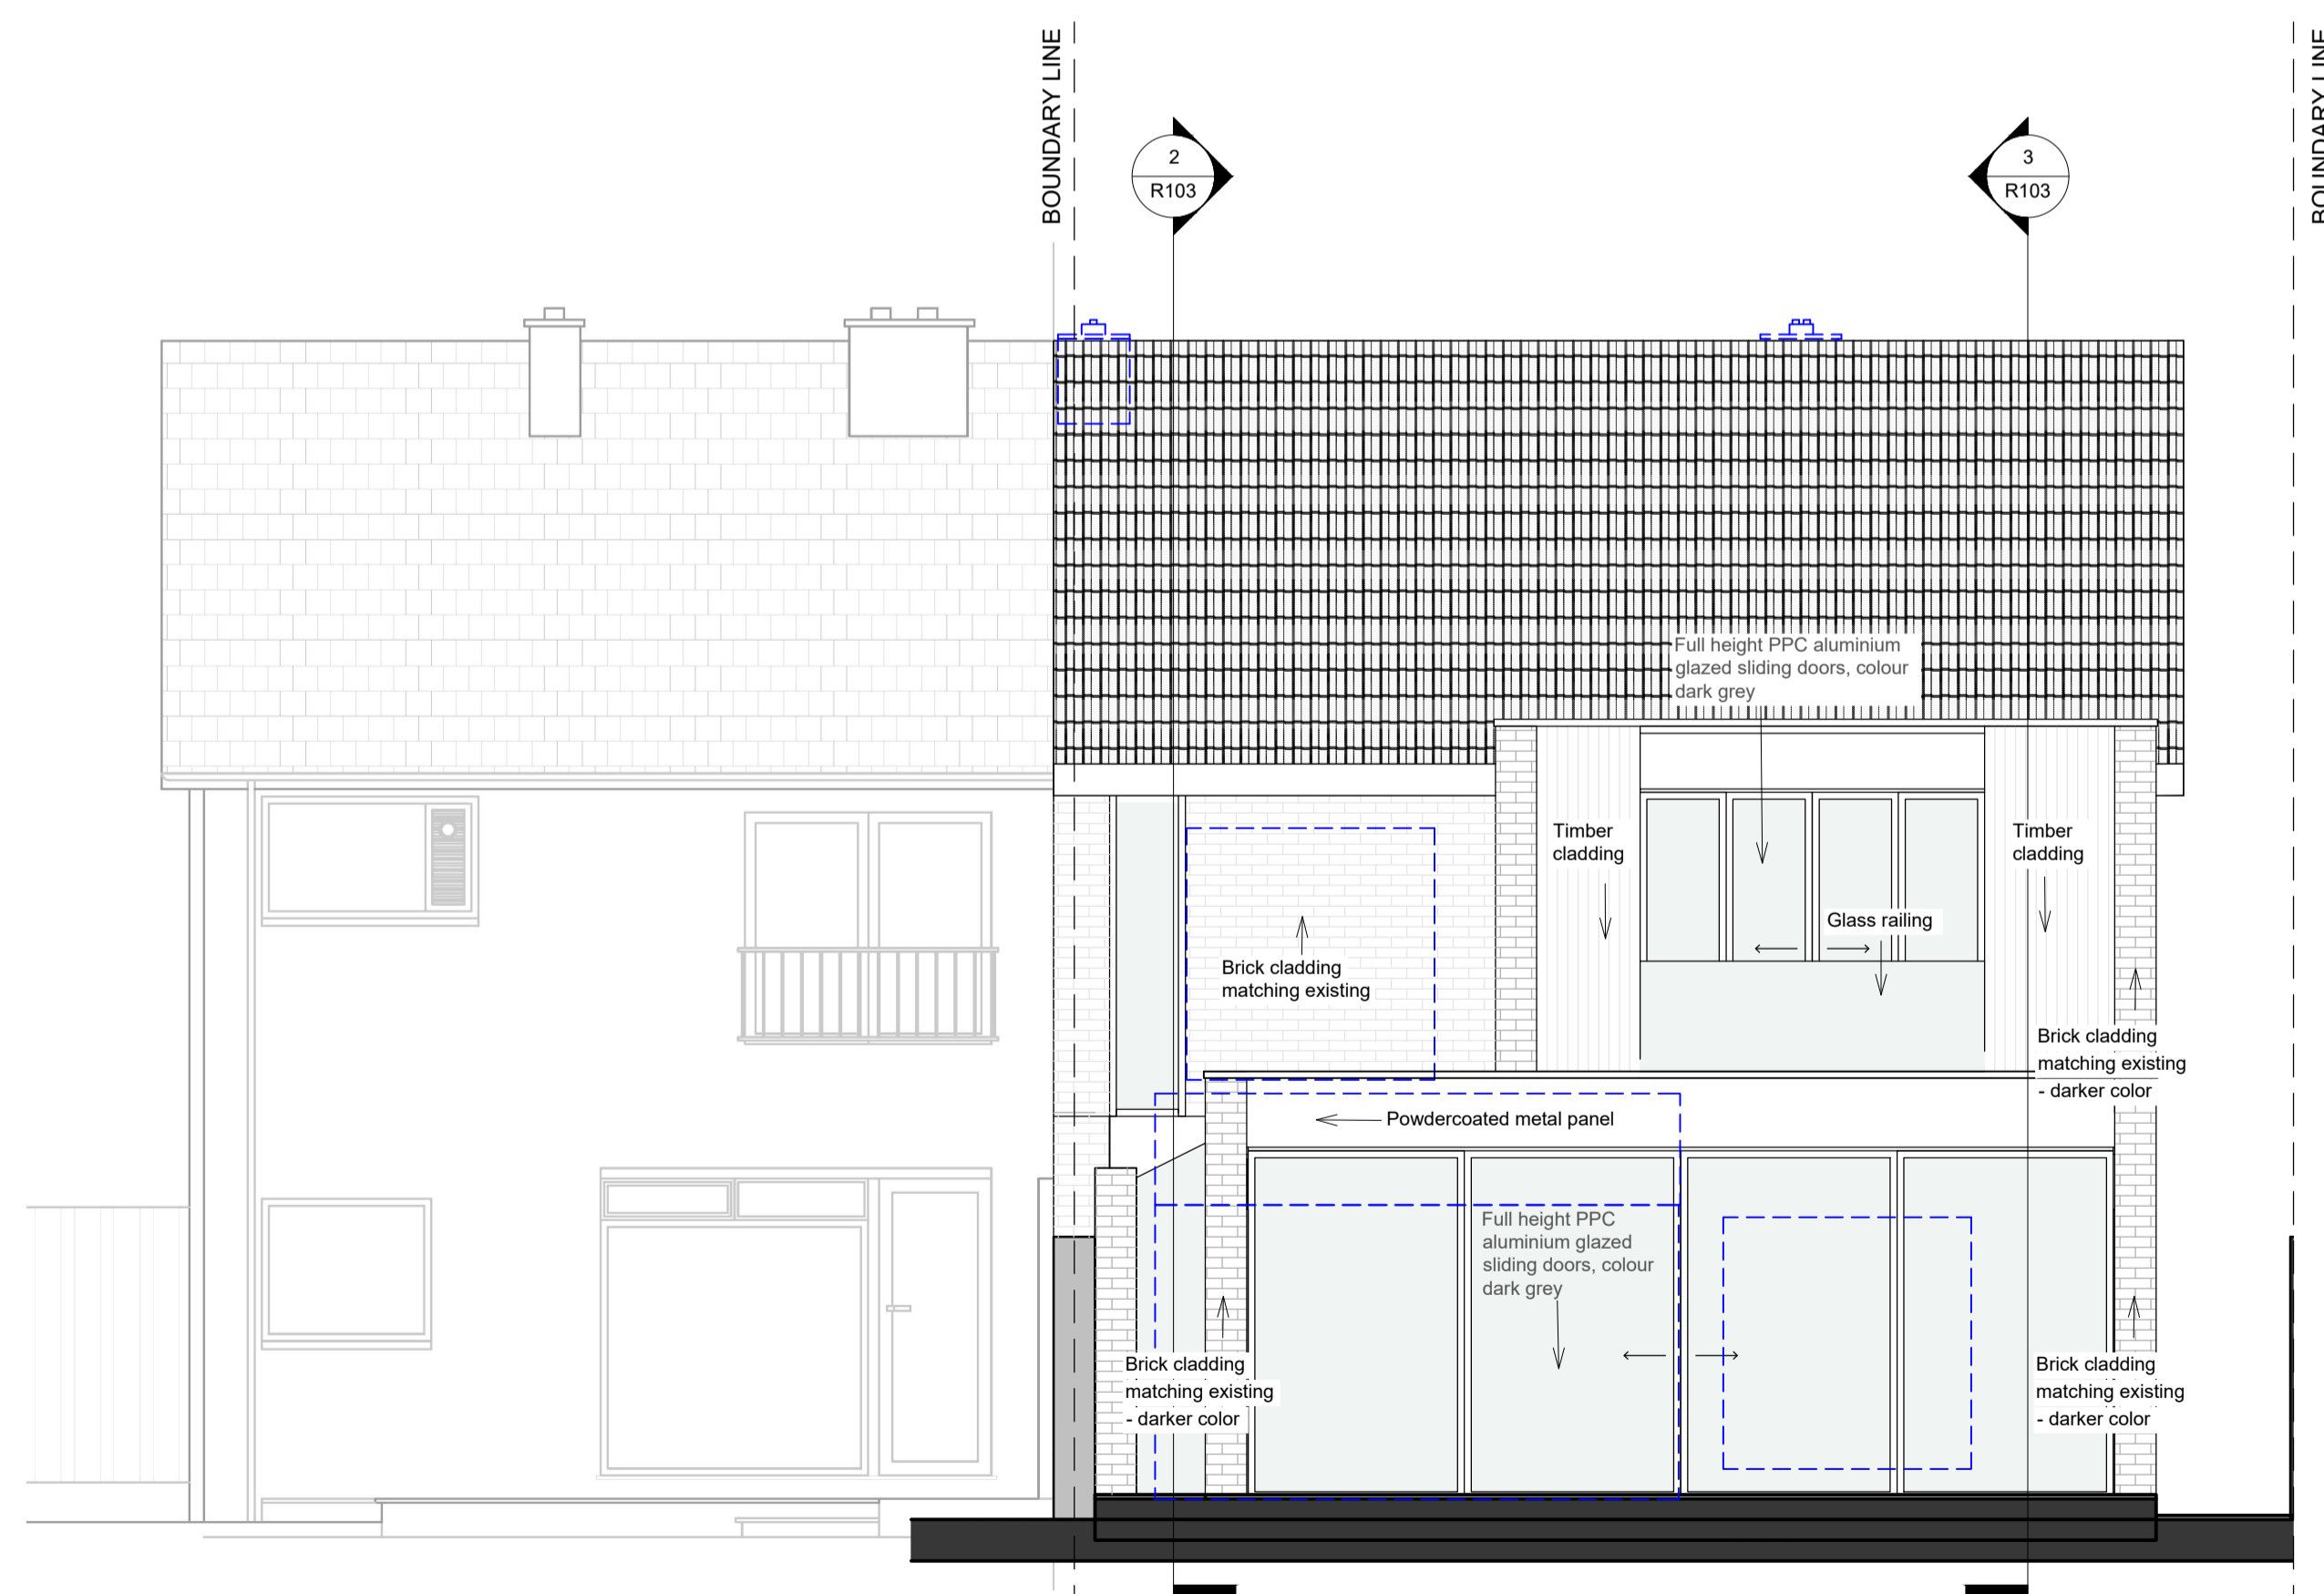

1 Proposed Rear Elevation
1 : 50

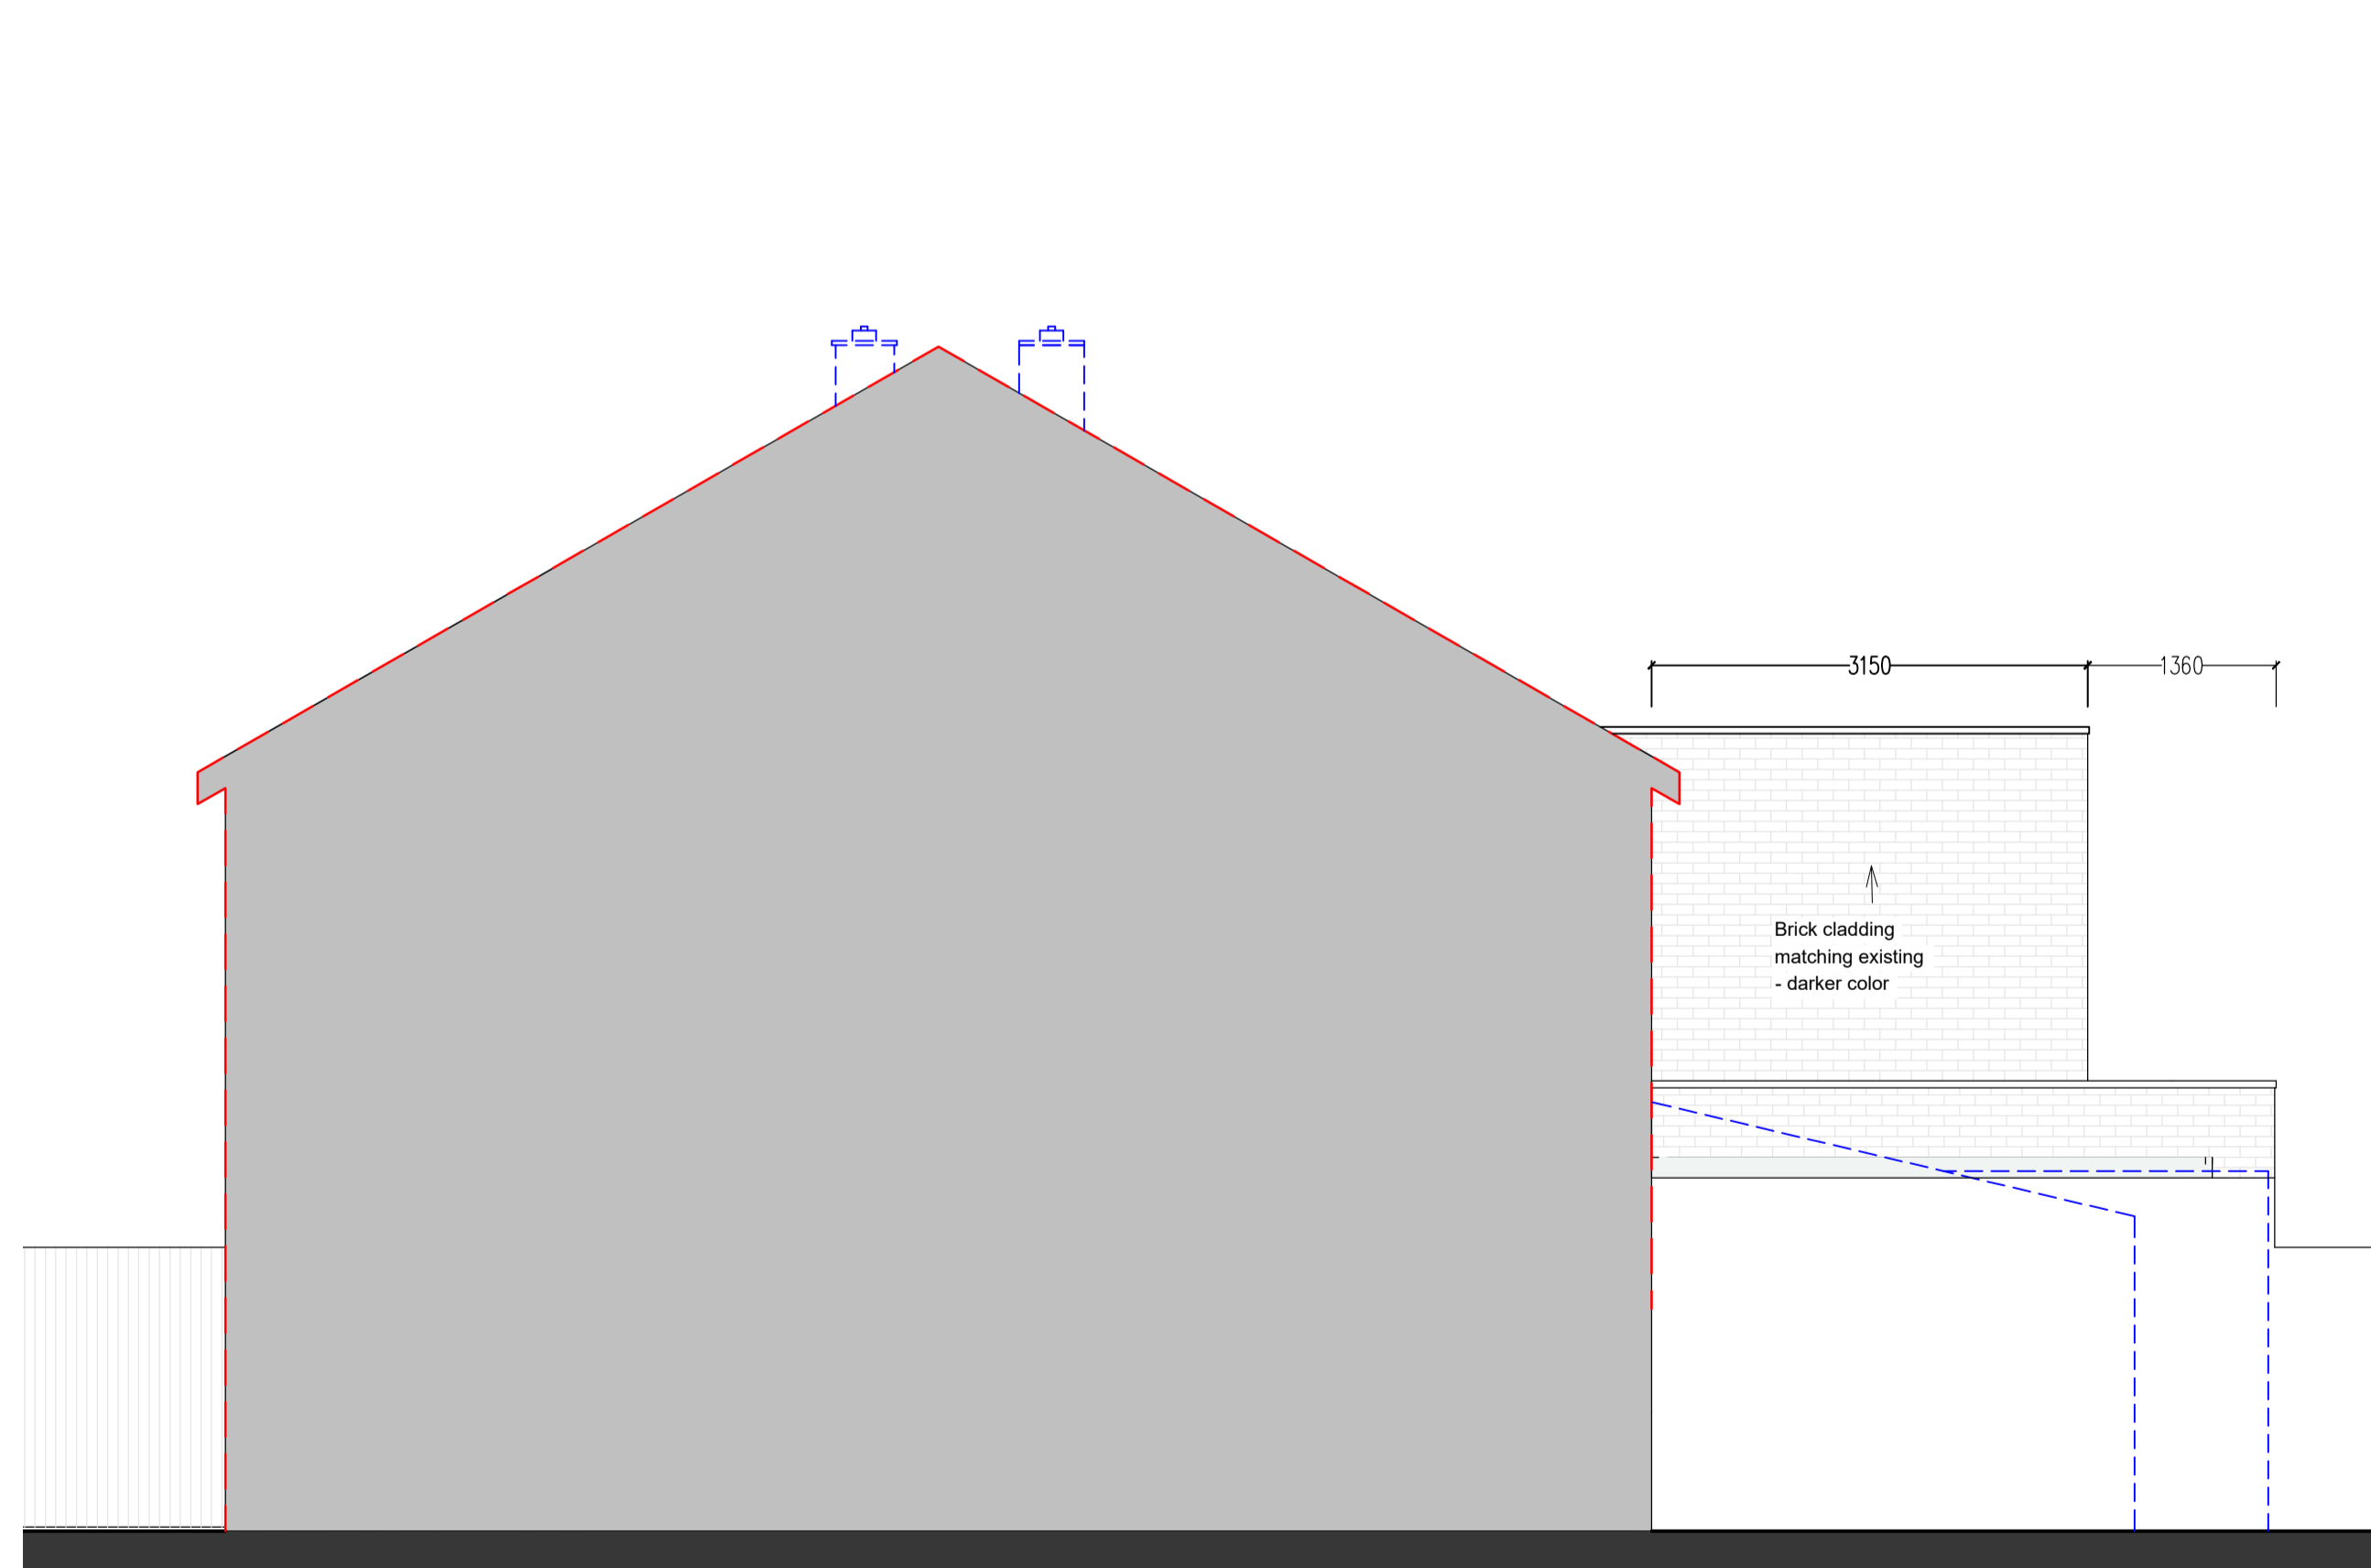

4 Proposed East Elevation
1 : 50

