




D1  
021

EXISTING FLANK ELEVATION 3



D2  
021

PROPOSED FLANK ELEVATION 3

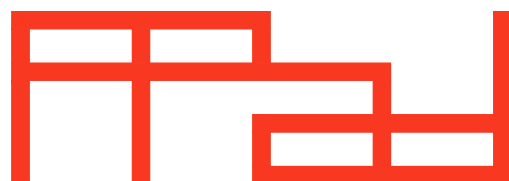


Paper Project architecture and design ltd  
The Sawmills  
Dunshill Road  
London  
SW18 4QL  
t: 020 8947 0420  
e: office@paperproject.co.uk  
w: www.paperproject.co.uk

**Drawing Note Key:**

- ① Facing brick.
- ② Facing brick - detail.
- ③ Facing brick - soldier coursing.
- ④ Timber framed windows / doors.

- ⑤ Stone panel detail.
- ⑥ slate tile clad pitched roof.
- ⑦ Metal railings.
- ⑧ Painted timber trellis / fence.
- ⑨ Green roof.

- ⑩ Built in brick bat boxes.

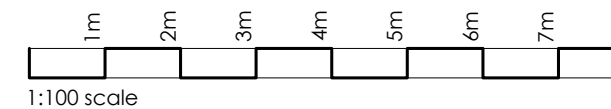

Job: 50 Station Rd, Barnes, London, SW13 0LP  
Job No: 23581  
Date: November 26, 2024  
Scale: 1:100 at A3  
Status: **PLANNING APPLICATION**  
Dwg Name: Existing / Proposed GA - NW Elevation  
Dwg No: 23581\_PL\_021