



D1
030

EXISTING SITE SECTION

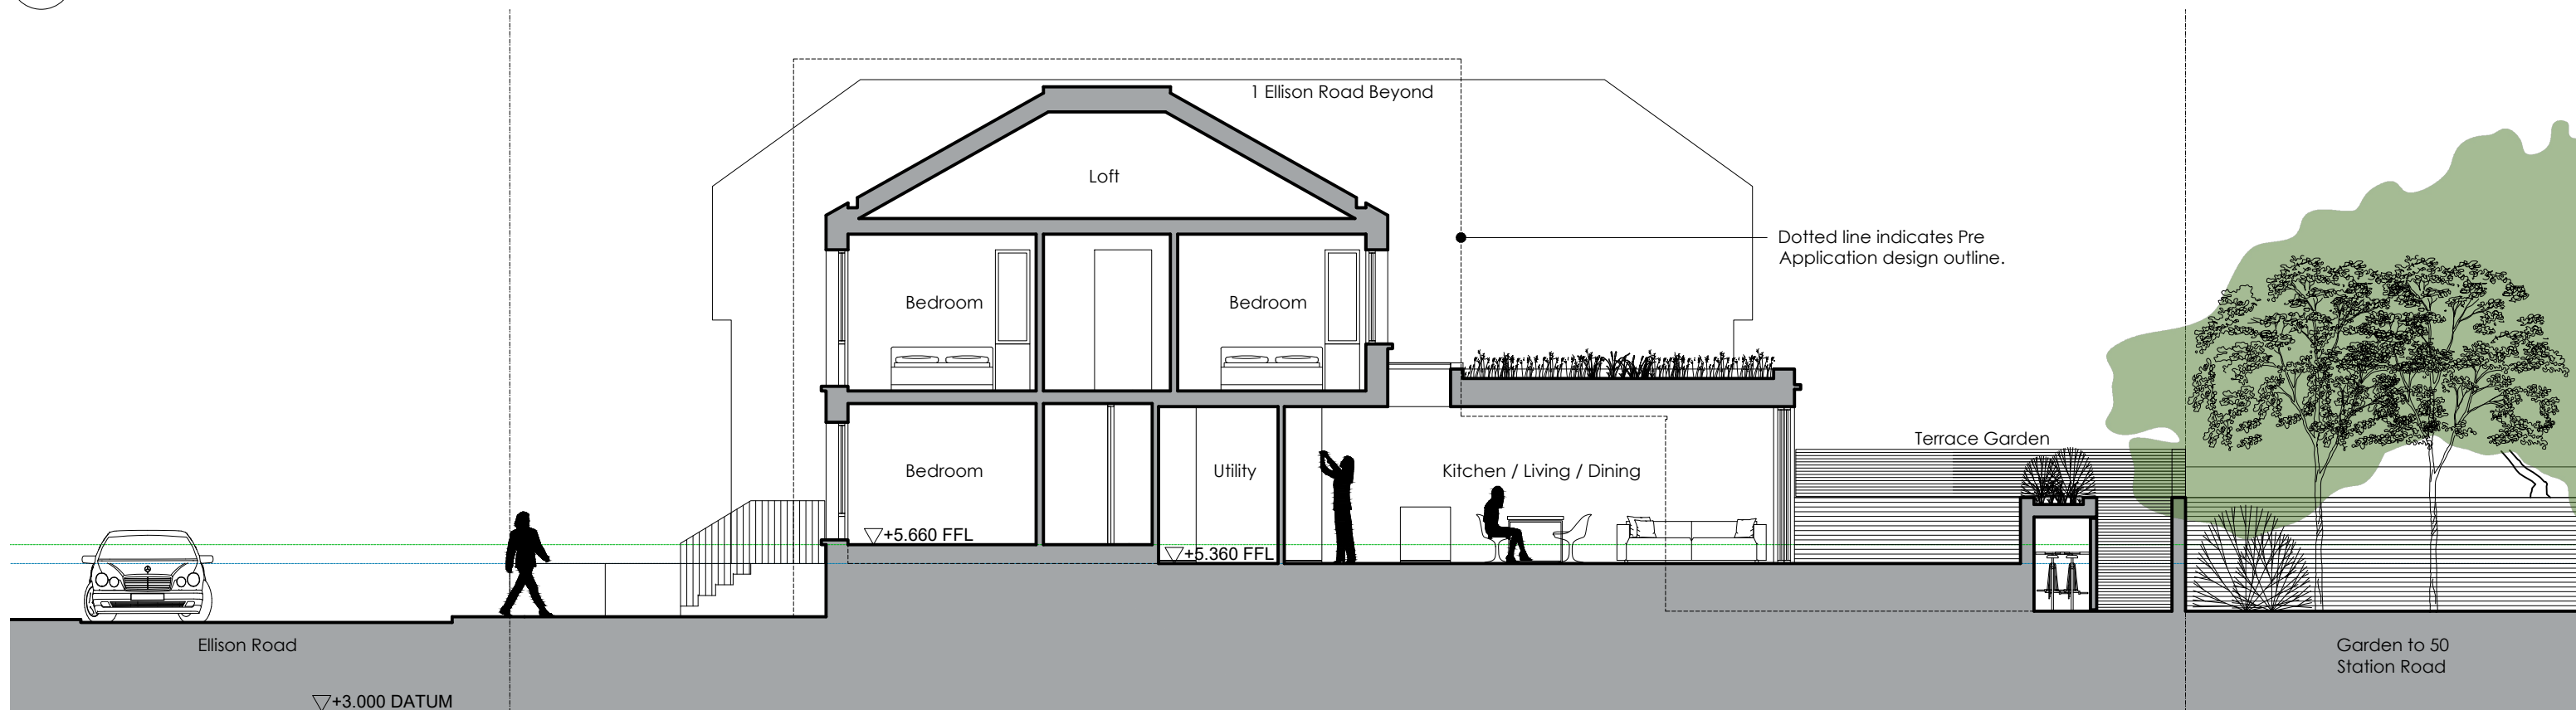

D2
030


PROPOSED SITE SECTION

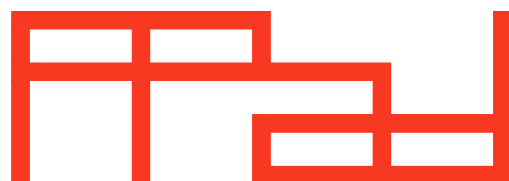

Paper Project architecture and design ltd
The Sawmills
Dunshill Road
London
SW18 4QL
t: 020 8947 0420
e: office@paperproject.co.uk
w: www.paperproject.co.uk

Revisions:

Date:	Rev:	Revision description:

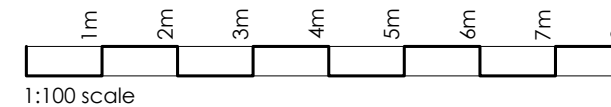

Job: 50 Station Rd, Barnes, London, SW13 0LP
Job No: 23581
Date: November 25, 2024
Scale: 1:100 at A3
Status: PLANNING APPLICATION
Dwg Name: Existing / Proposed GA - Section 1
Dwg No: 23581_PL_030