


LOCATION PLAN

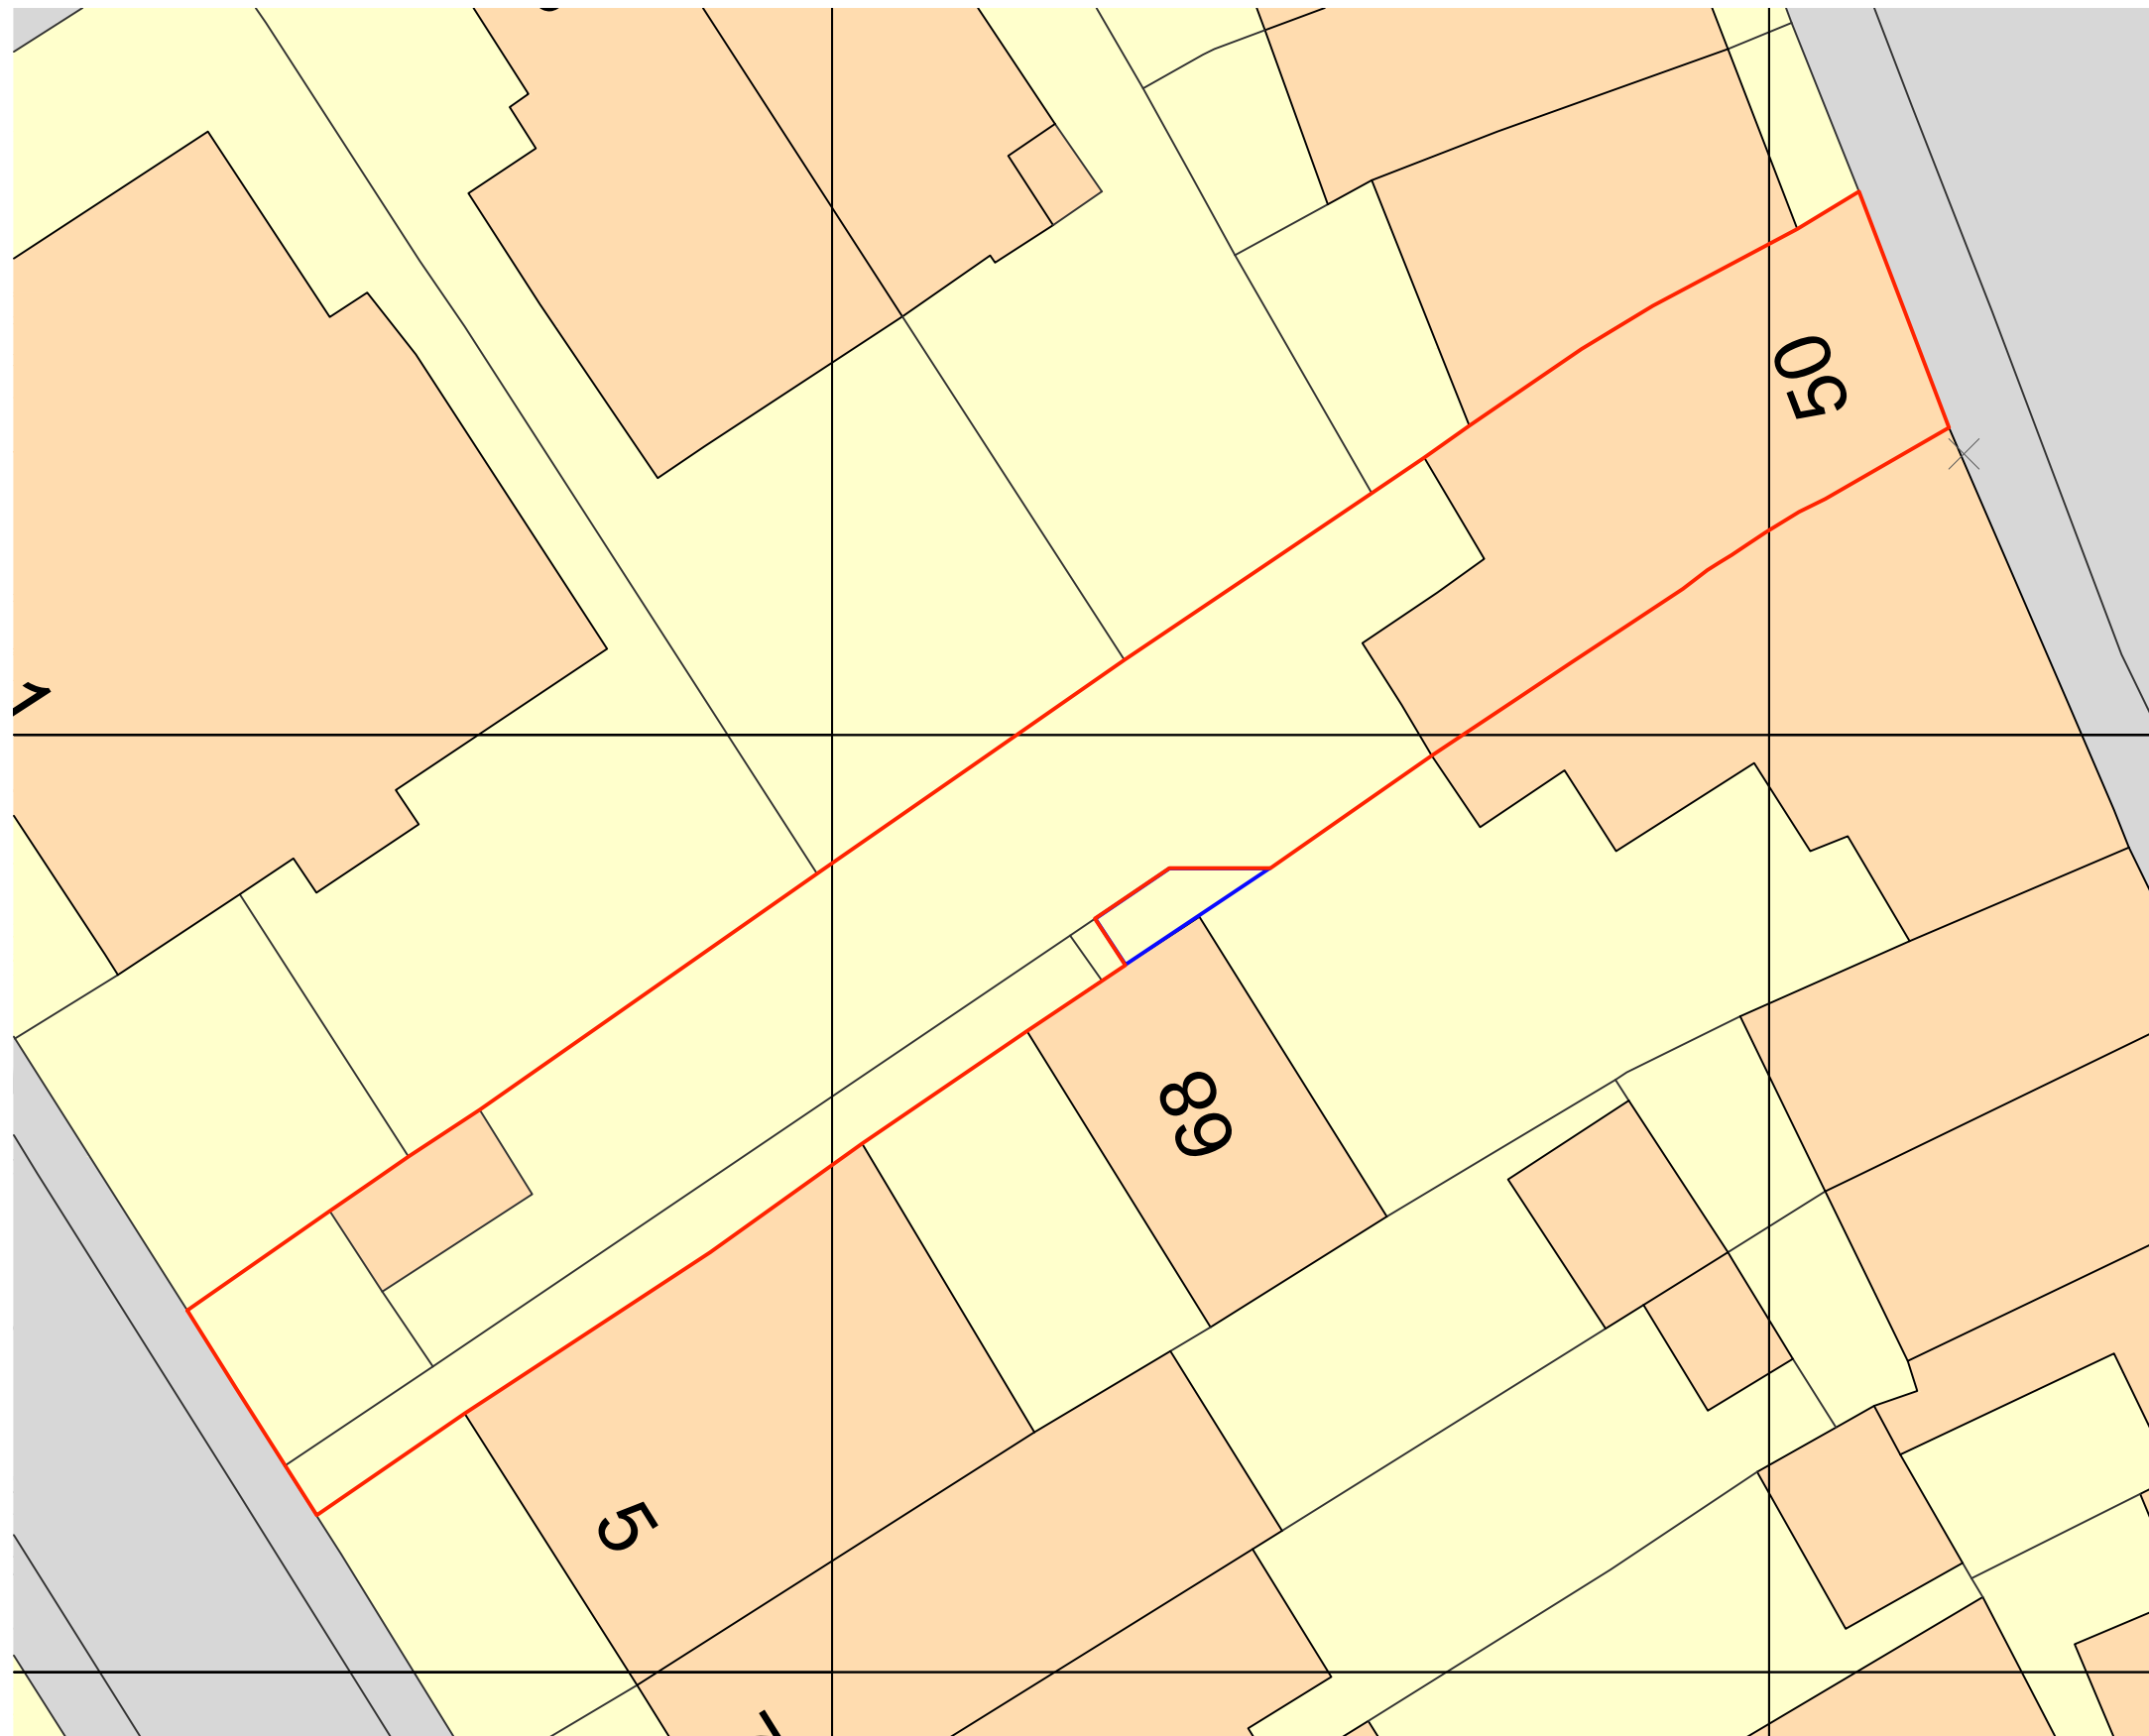


1:1250 scale


- DEMISE LINE
- NEIGHBOUR'S DEMISE



BLOCK PLAN

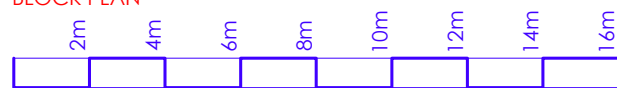


1:200 scale

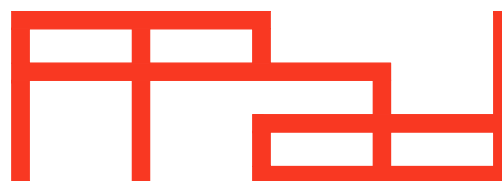

Paper Project architecture and design ltd  
 The Sawmills  
 Dunthill Road  
 London  
 SW18 4QL  
 t: 020 8947 0420  
 e: office@paperproject.co.uk  
 w: www.paperproject.co.uk

Revisions:

Date:	Rev:	Revision description:

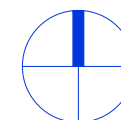

Job: 50 Station Rd, Barnes, London, SW13 0LP  
 Job No: 23581  
 Date: November 25, 2024  
 Scale: 1:1250 / 1:200 at A3  
 Status: PRE APPLICATION ADVICE  
 Dwg Name: Location / Block Plan  
 Dwg No: 23581\_PL\_001