


- General Notes
1. Dimensions are in millimetres unless stated otherwise.
 2. Levels are in metres AOD unless stated otherwise.
 3. Dimensions govern. Do not scale off drawing.
 4. All dimensions to be verified on site before proceeding.
 5. All discrepancies to be notified in writing to Cubo Design Limited.

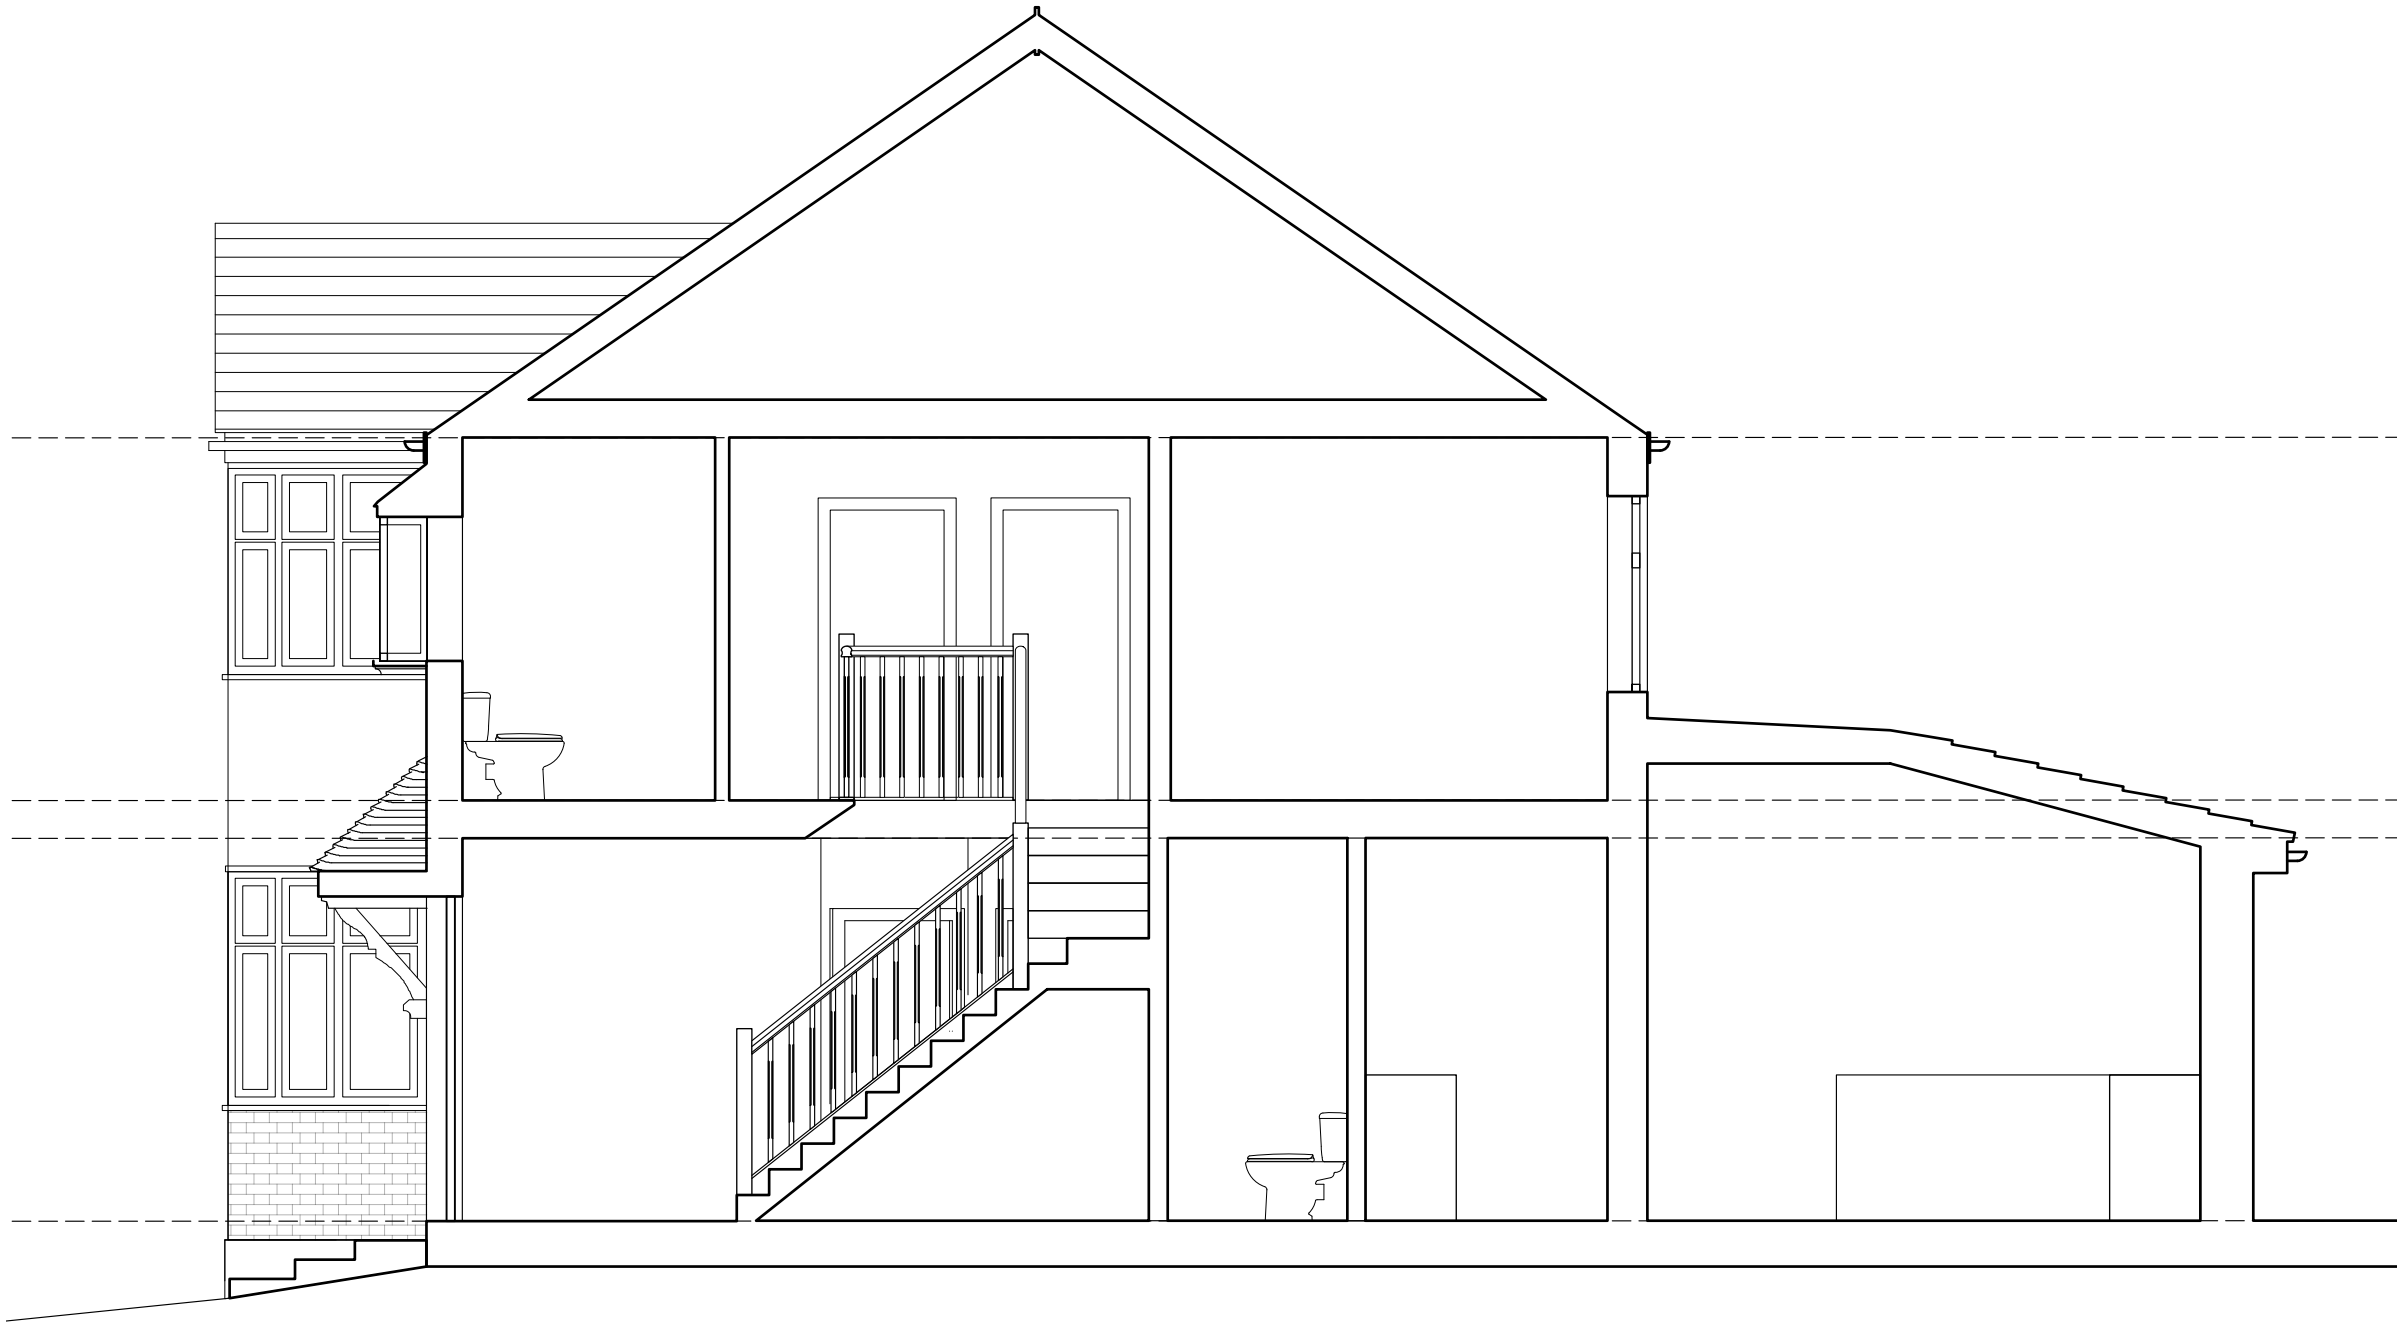

Rev	Date	Reason For Issue	Chk

Scheme Level Drawings

DRAWING STATUS
Client:

CUBO DESIGN LTD
info@cubodesign.co.uk
T +44(0)7771 548 695

Keyplan

Project
56 Godfrey Avenue,
TW2 7PF

Drawing Title
Existing Section

Scale Paper Size Date
1:50 @ A3 04/12/24

Draw No.
GA_EX07

01 Existing Section
1:50 @ A3

