


All dimensions are to be checked on site.  
 All dimensions are in millimetres.  
 All Discrepancies are to be reported to the architect immediately.  
 Drawings marked "planning" or "design" are not to be used for construction purposes.  
 Drawing is to be read with the schedule of work / specification if applicable  
 This drawing is Copyright of J7 Architecture Ltd.



PHOTOGRAPH OF CUMBERLAND ROAD - No's 6 to 20

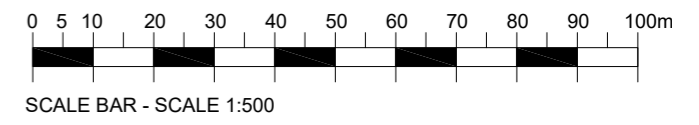

FRONT DORMER EXTENSIONS

PART PLAN OF CUMBERLAND ROAD

REVISION DESCRIPTION	REV	DATE	BY
 <b>1st architects lse</b> 1st Architects lse, Studio 1, 128 Robinson Rd, London, SW17 9DR T:0208 767 1311 E:london@1starchitects.com www.london.1starchitects.com			
CLIENT S. SAJU	SCALE 1:500 @ A3		DATE SEPT. 2024
PROJECT 38 LOWTHER ROAD LONDON SW13 9ND	BY JS		JOB No. 24-612
DRAWING TITLE STREET CONTEXT	STATUS PLANNING		DWG No. EX02