




All dimensions are to be checked on site.
 All dimensions are in millimetres.
 All Discrepancies are to be reported to the architect immediately.
 Drawings marked "planning" or "design" are not to be used for construction purposes.
 Drawing is to be read with the schedule of work / specification if applicable
 This drawing is Copyright of J7 Architecture Ltd.

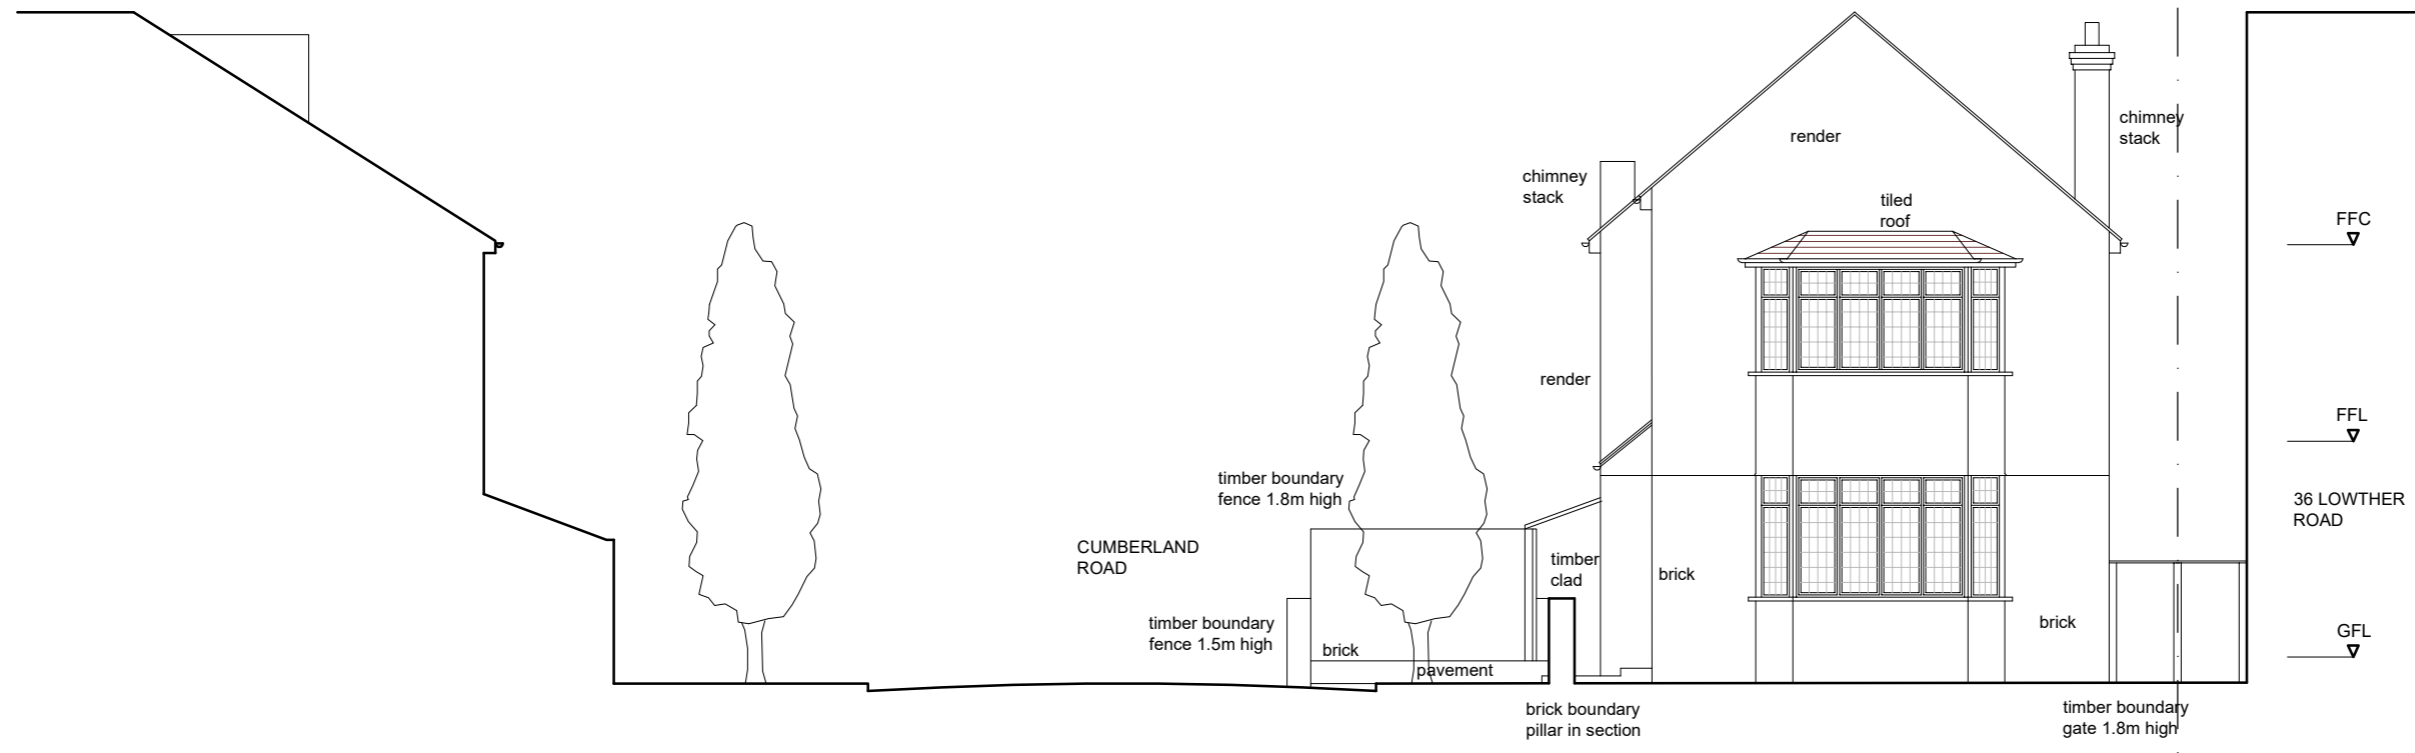

EXISTING RIGHT SIDE (WEST) ELEVATION

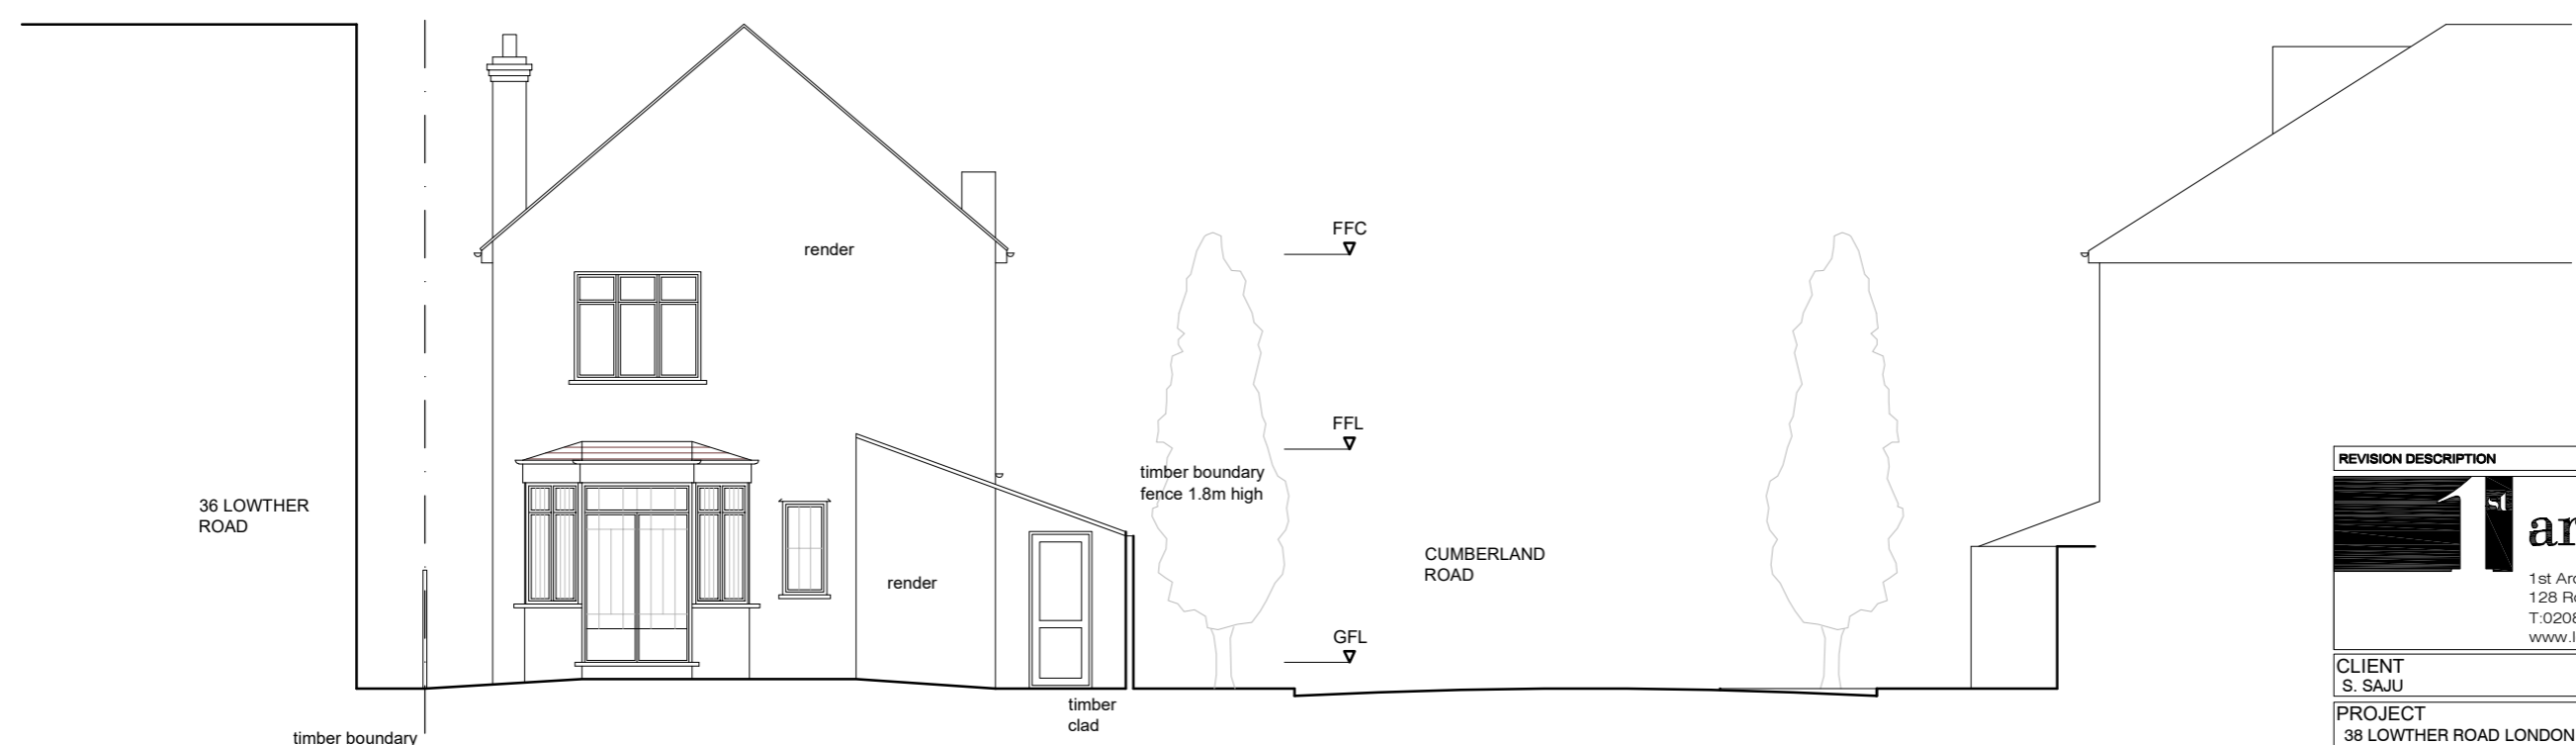

EXISTING LEFT SIDE (EAST) ELEVATION

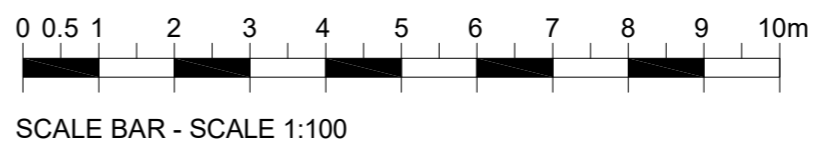

REVISION DESCRIPTION	REV	DATE	BY
 architects lse 1st Architects lse, Studio 1, 128 Robinson Rd, London, SW17 9DR T:0208 767 1311 E:london@1starchitects.com www.london.1starchitects.com			
CLIENT S. SAJU	SCALE 1:100 @ A3	DATE SEPT. 2024	BY JS
PROJECT 38 LOWTHER ROAD LONDON SW13 9ND	JOB No. 24-612		
DRAWING TITLE EXISTING SIDE ELEVATIONS	DWG No. EX07		
STATUS PLANNING			