




All dimensions are to be checked on site.
 All dimensions are in millimetres.
 All Discrepancies are to be reported to the architect immediately.
 Drawings marked "planning" or "design" are not to be used for construction purposes.
 Drawing is to be read with the schedule of work / specification if applicable
 This drawing is Copyright of J7 Architecture Ltd.

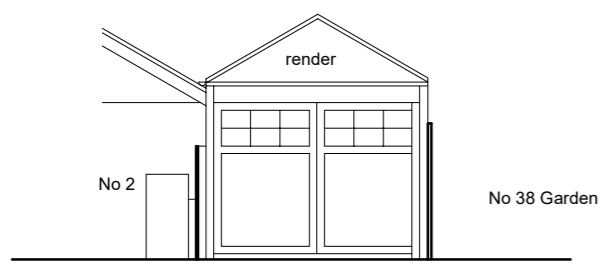


EXISTING GARAGE
 FRONT (NORTH) ELEVATION

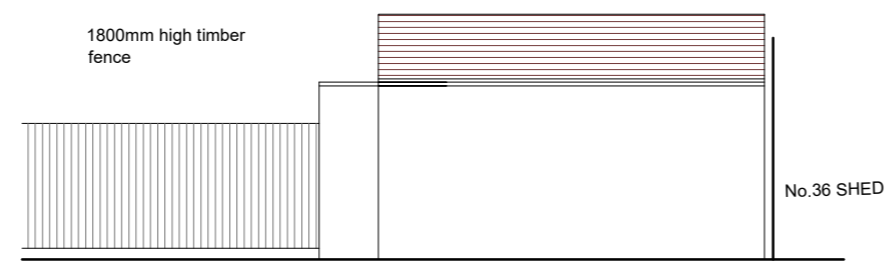


EXISTING GARAGE
 RIGHT SIDE (WEST) ELEVATION

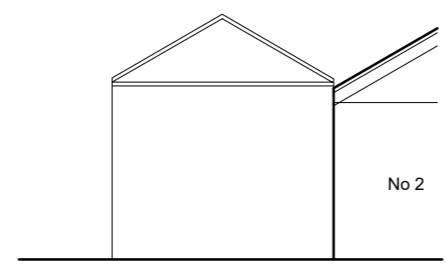


EXISTING GARAGE
 REAR (SOUTH) ELEVATION

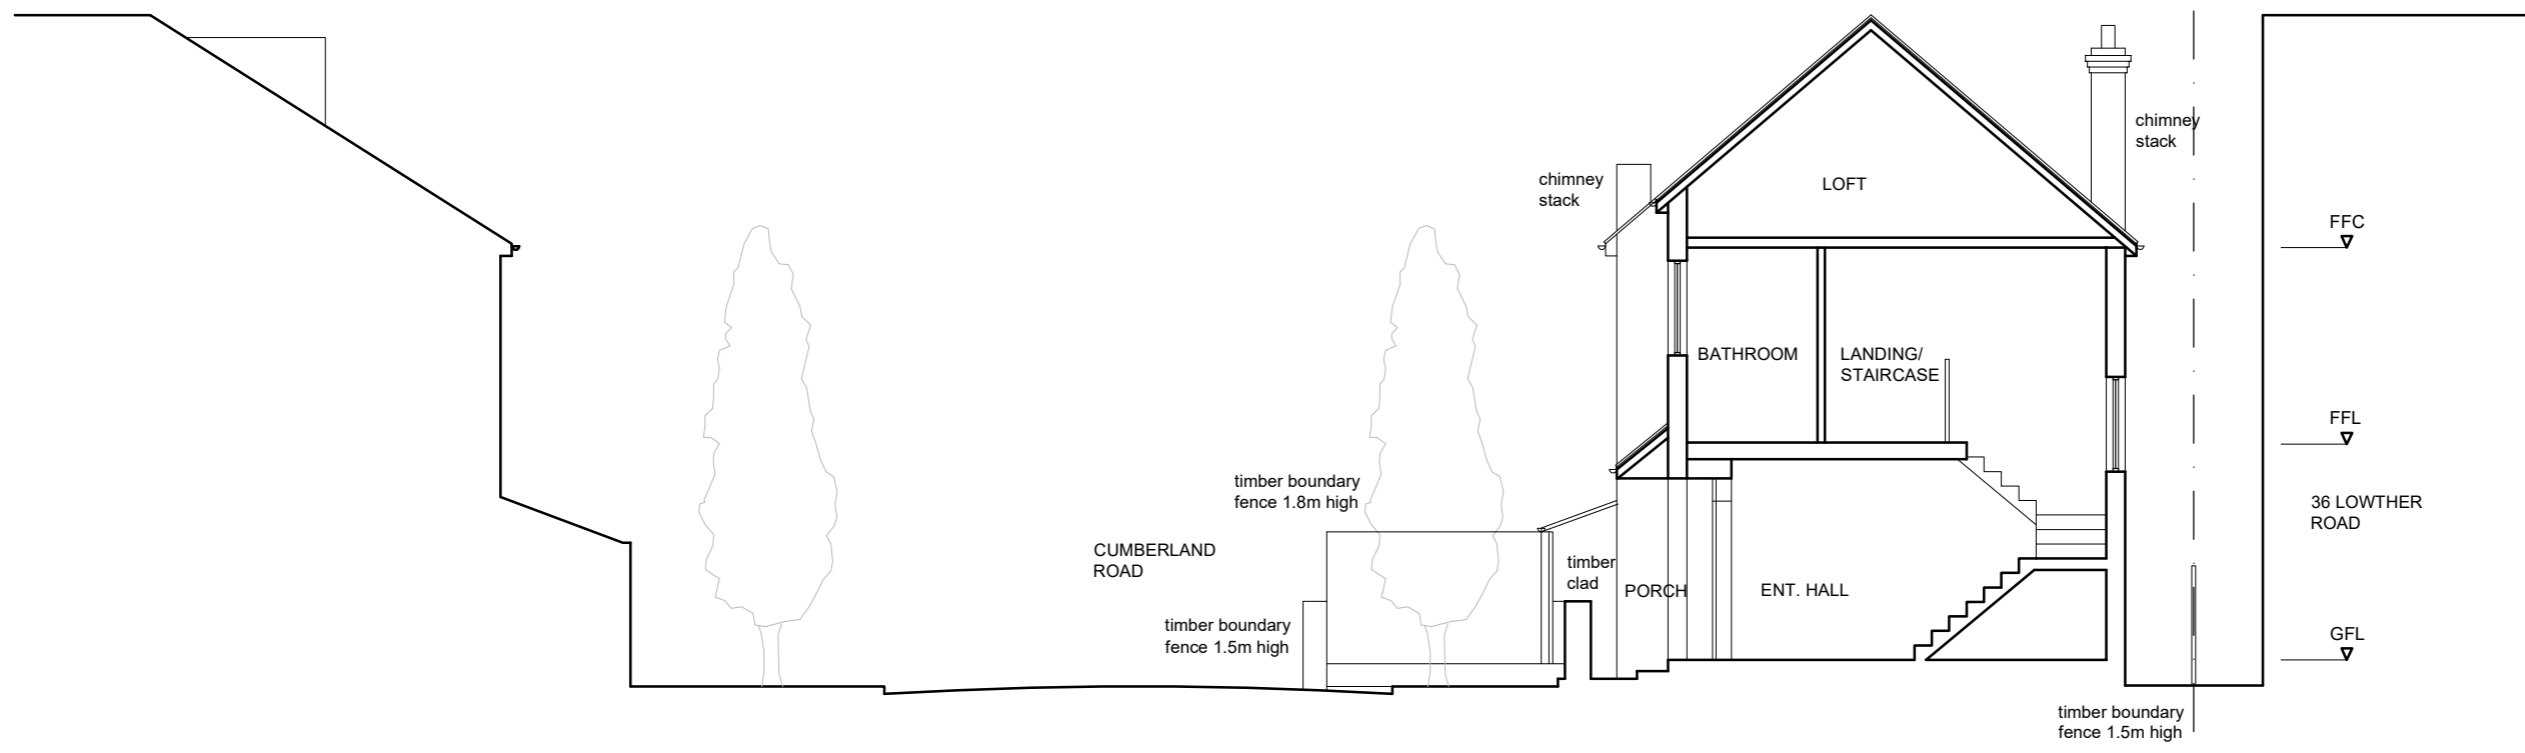

EXISTING SECTION AA

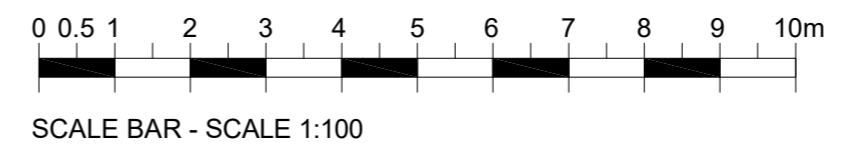

REVISION DESCRIPTION	REV	DATE	BY
 1st architects lse 1st Architects lse, Studio 1, 128 Robinson Rd, London, SW17 9DR T:0208 767 1311 E:london@1starchitects.com www.london.1starchitects.com			
CLIENT S. SAJU	SCALE 1:100 @ A3		BY WB
PROJECT 38 LOWTHER ROAD LONDON SW13 9ND	DATE SEPT. 2024		JOB No. 24-612
DRAWING TITLE EXISTING GARAGE ELEVATIONS & SECTION AA	STATUS PLANNING		DWG No. EX08