


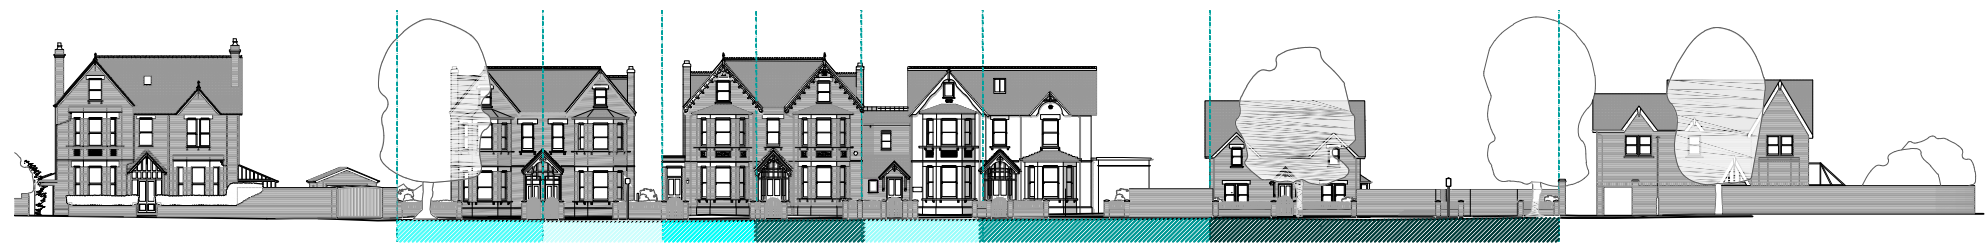

No. 6 Plot 1 Plot 2 Plot 3 Plot 4 Plot 5 Plot 6 Plot 7 Sandycombe No. 2A

Proposed Street Elevation

scale 1:200@A3  
0 1 2 4 8m



Proposed Street Elevation with context

scale 1:500@A3  
0 5 10 20m

Rev E: Decorative barge board reinstated  
 Rev D: Context added to either side  
 Rev C: Full porch added back to plots 1 & 2 with level threshold  
 Rev B: Unit labels changed to Plot 1-7  
 Rev A: Gallows bracket porch added to Victoria House & Abbeyfields front entrance  
 revisions

GL 27.11.24  
 GL 24.10.24  
 GL 07.10.24  
 GL 30.09.24  
 GL 24.09.24

**MICHAEL JONES ARCHITECTS**  
 020 8948 1863 | 129 Kew Road, Richmond, TW9 2PN  
 www.mjarchitects.co.uk | studio@mjarchitects.co.uk

job title  
 2-4 Ennerdale Road  
 client  
 Park Property Group

drawing title		scale	1:200 & 1:500 @A3
Proposed Street Elevation		date	Sep 2024
drawing number	rev	drawn by	GL
2041.03.03.Pln01.010.E	E	checked by	RW