


Existing Block Plan

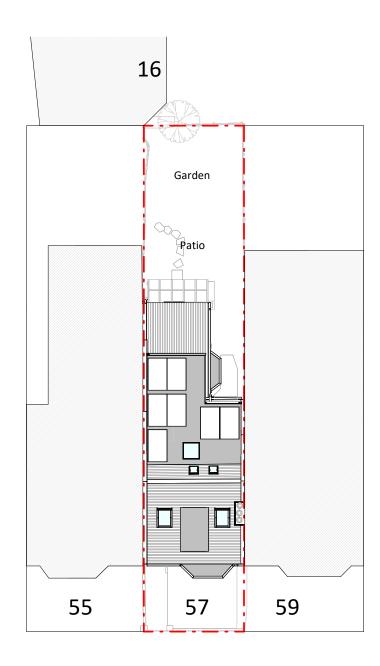

Proposed Block Plan

2 0 2 4 6 8 10 SCALE 1:200 m

Copyright in the design and this drawing is the property of RESI. Reproduction in whole or in part is forbidden without written sanction of RESI. This drawing must be read in conjunction with all other relevant documentation and drawings.

RESI accepts no liability for any expense, loss or damage or whatsoever nature and however arising from any variation which has not been referred to them and their approval

Print out to actual scale. Do not scale, except unless for Planning purposes. All dimensions to be cross-checked o site prior to manufacture and construction. Any discrepancies to be reported to PESI impediately.

NOTES

KEY

Neighbouring context ——— Boundary line



Revision

Rev Notes Date

Planning Issue 03/12/2024



Job Title

Proposed loft L shaped dormer, internal alterations and all associated works at 57 Lower Mortlake Rd, TW9 2LW

Drawing St

Planning Drawings

Client

Alex Eaves

Block Plans

Drawing No. REV B251942-02-3000 A