



Proposed South West facing Elevation

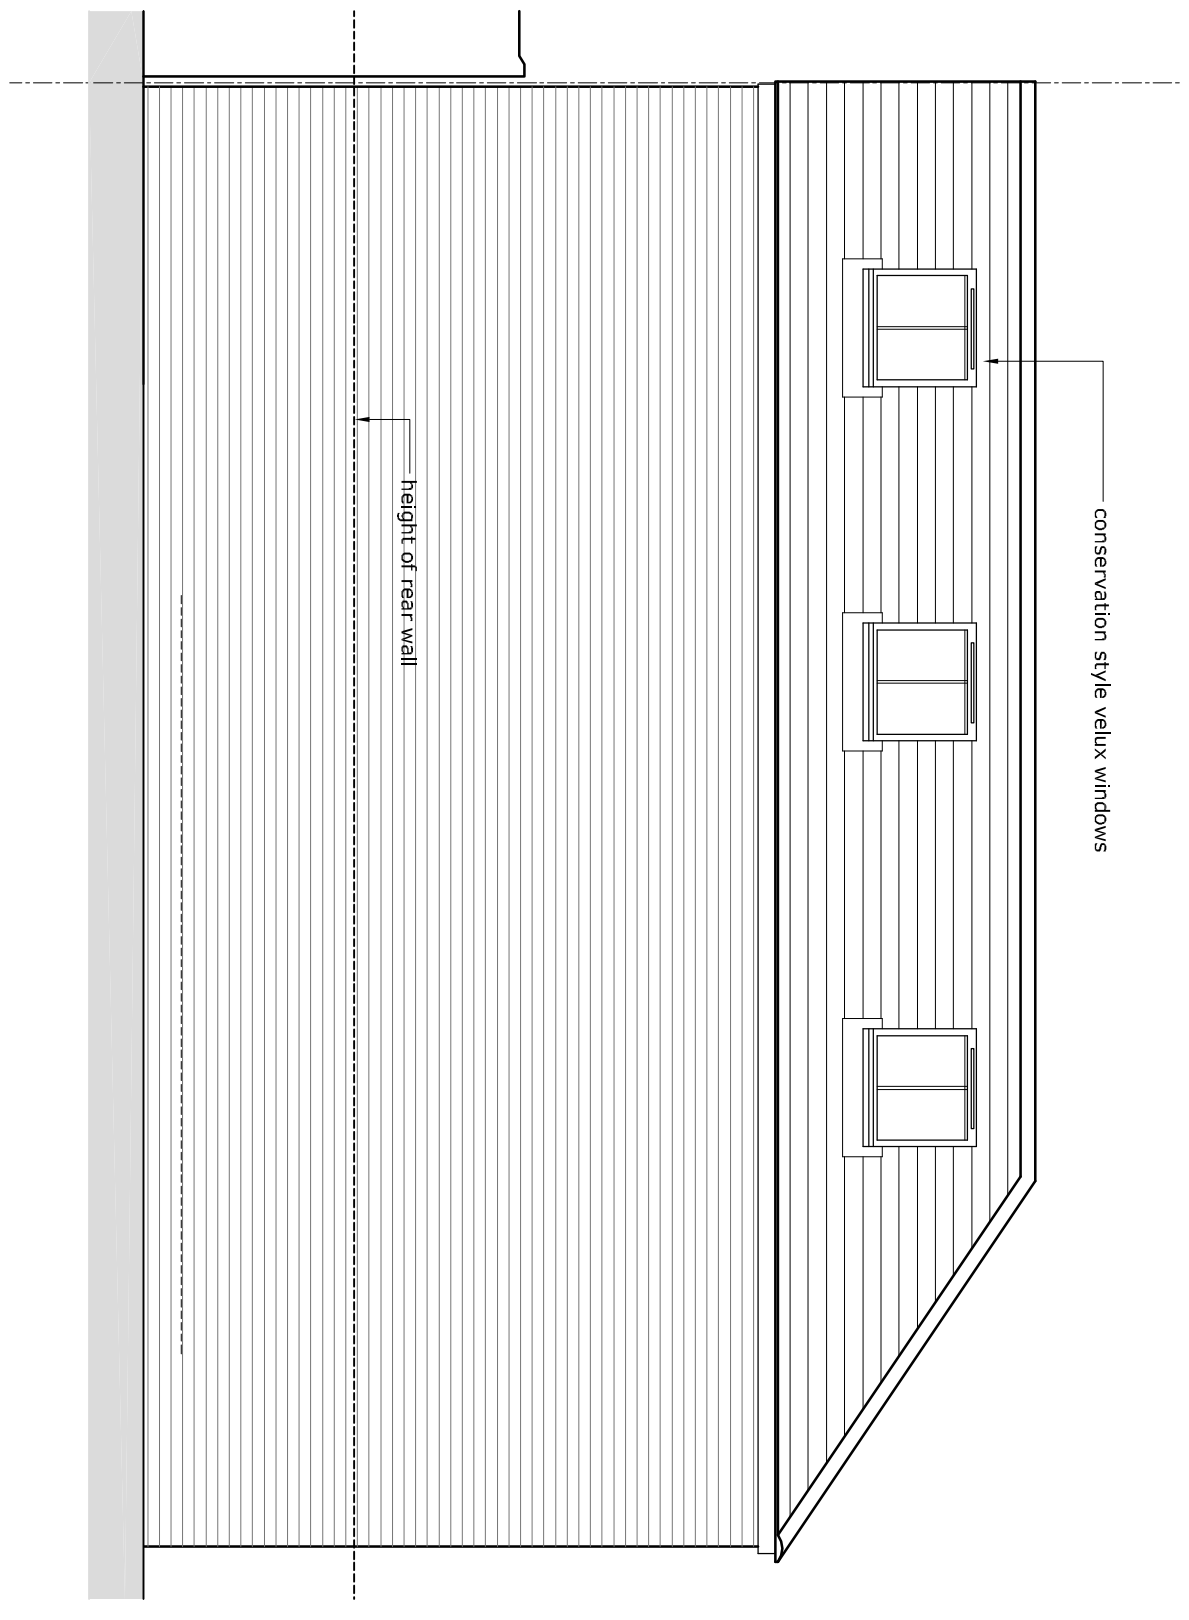

Proposed South east facing Elevation

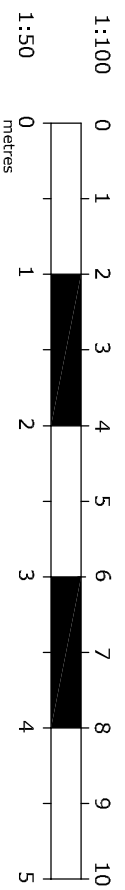

REV	DESCRIPTION	DATE
A	Dormer added	04.12.24

PROJECT	7 James Cottages Kew, TW9 3JA
DETAIL	Proposed Extension Proposed Elevations

SCALE	1:50 @ A3
DRAWN	WF
DATE	Nov 2024
CONTRACT DRAWING	SO-111-05
REV.	A