



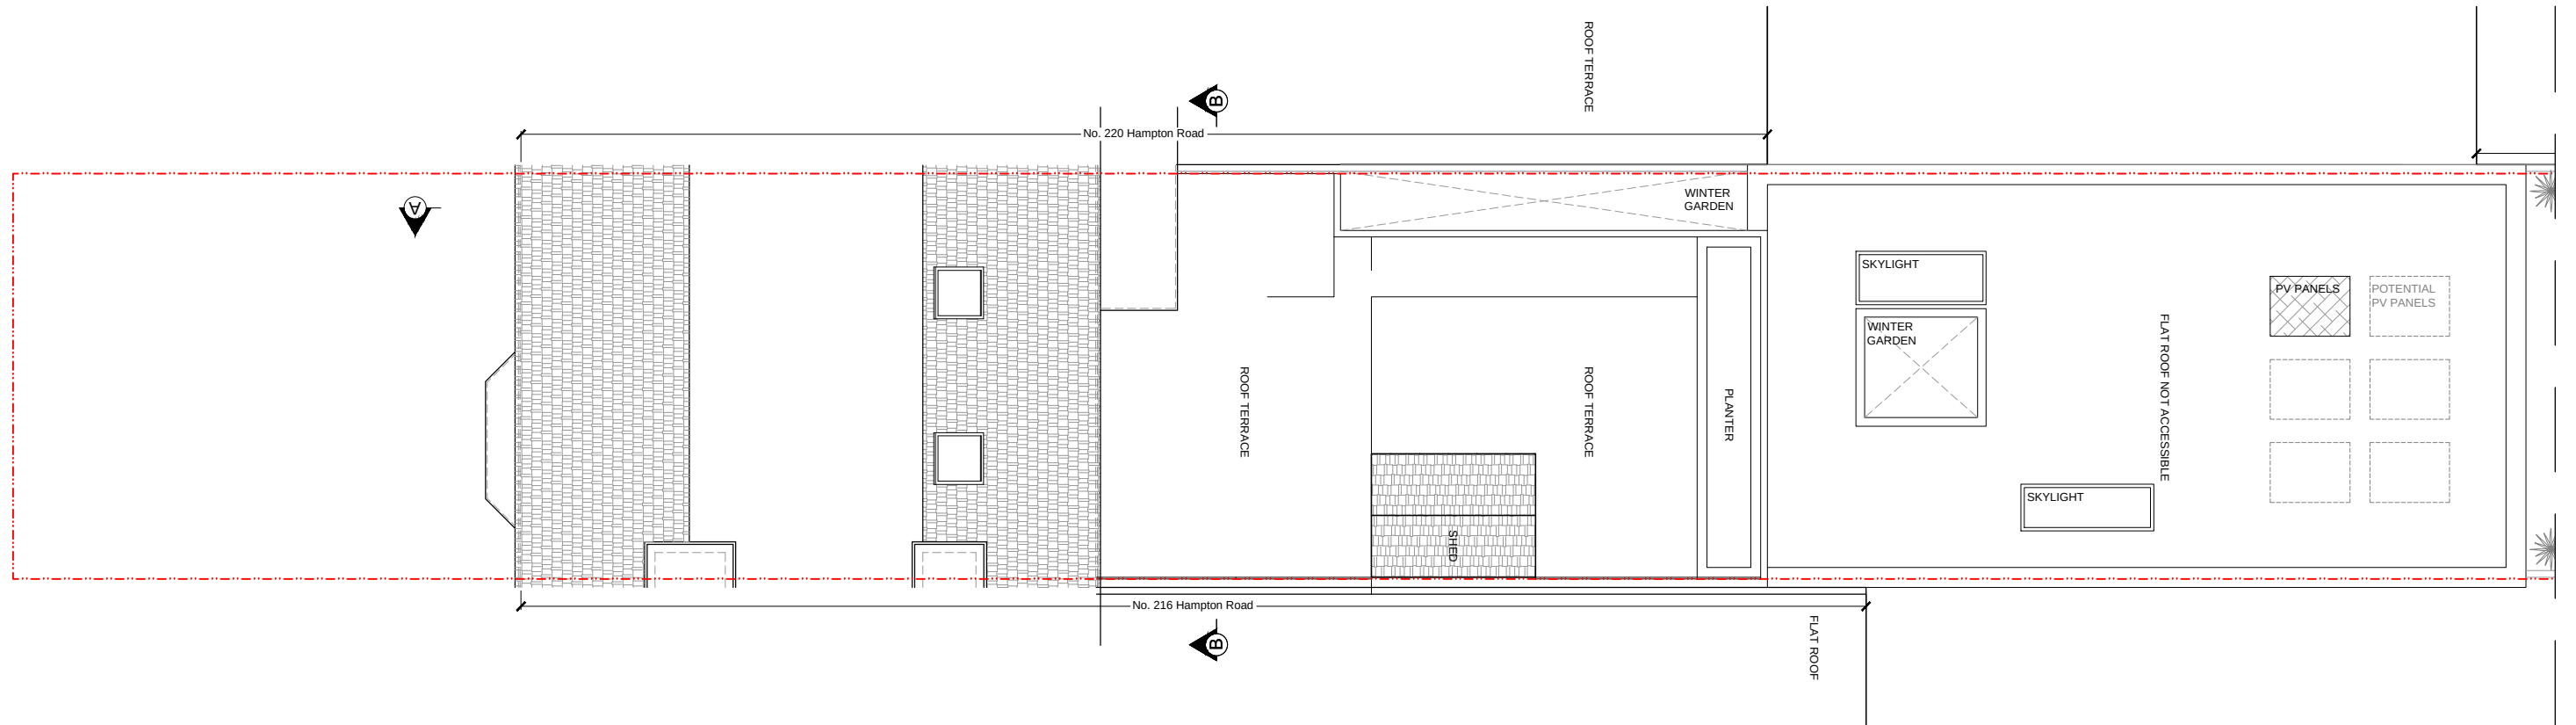

Roof Plan - part 1

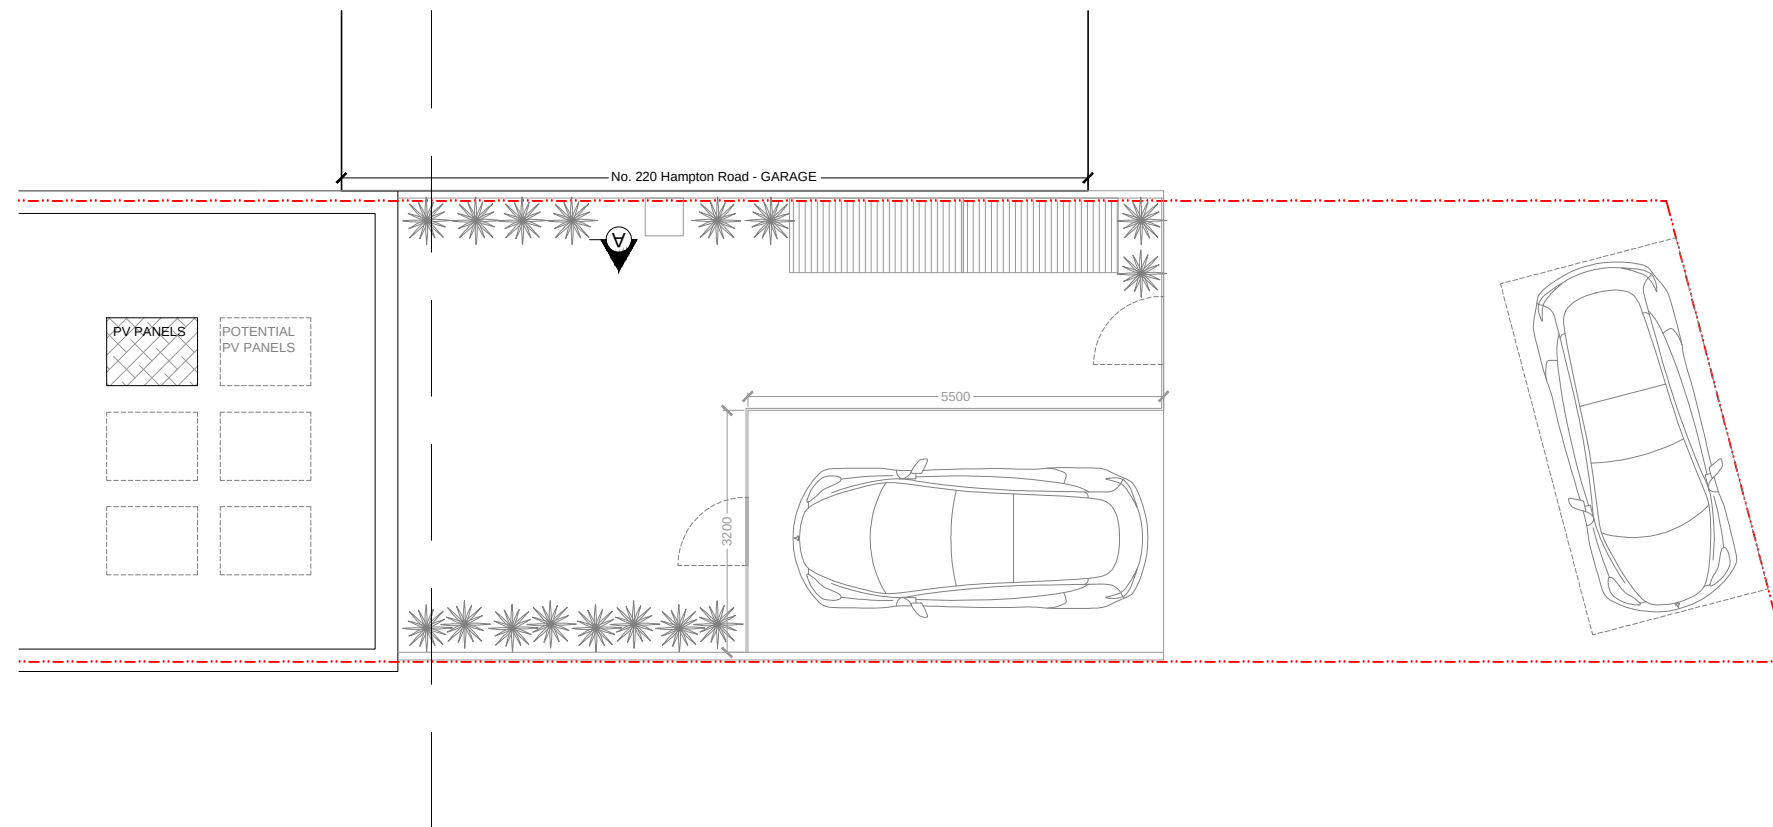

Roof Plan - part 2

