









**1** Elevation SW/ Front  
1 : 100

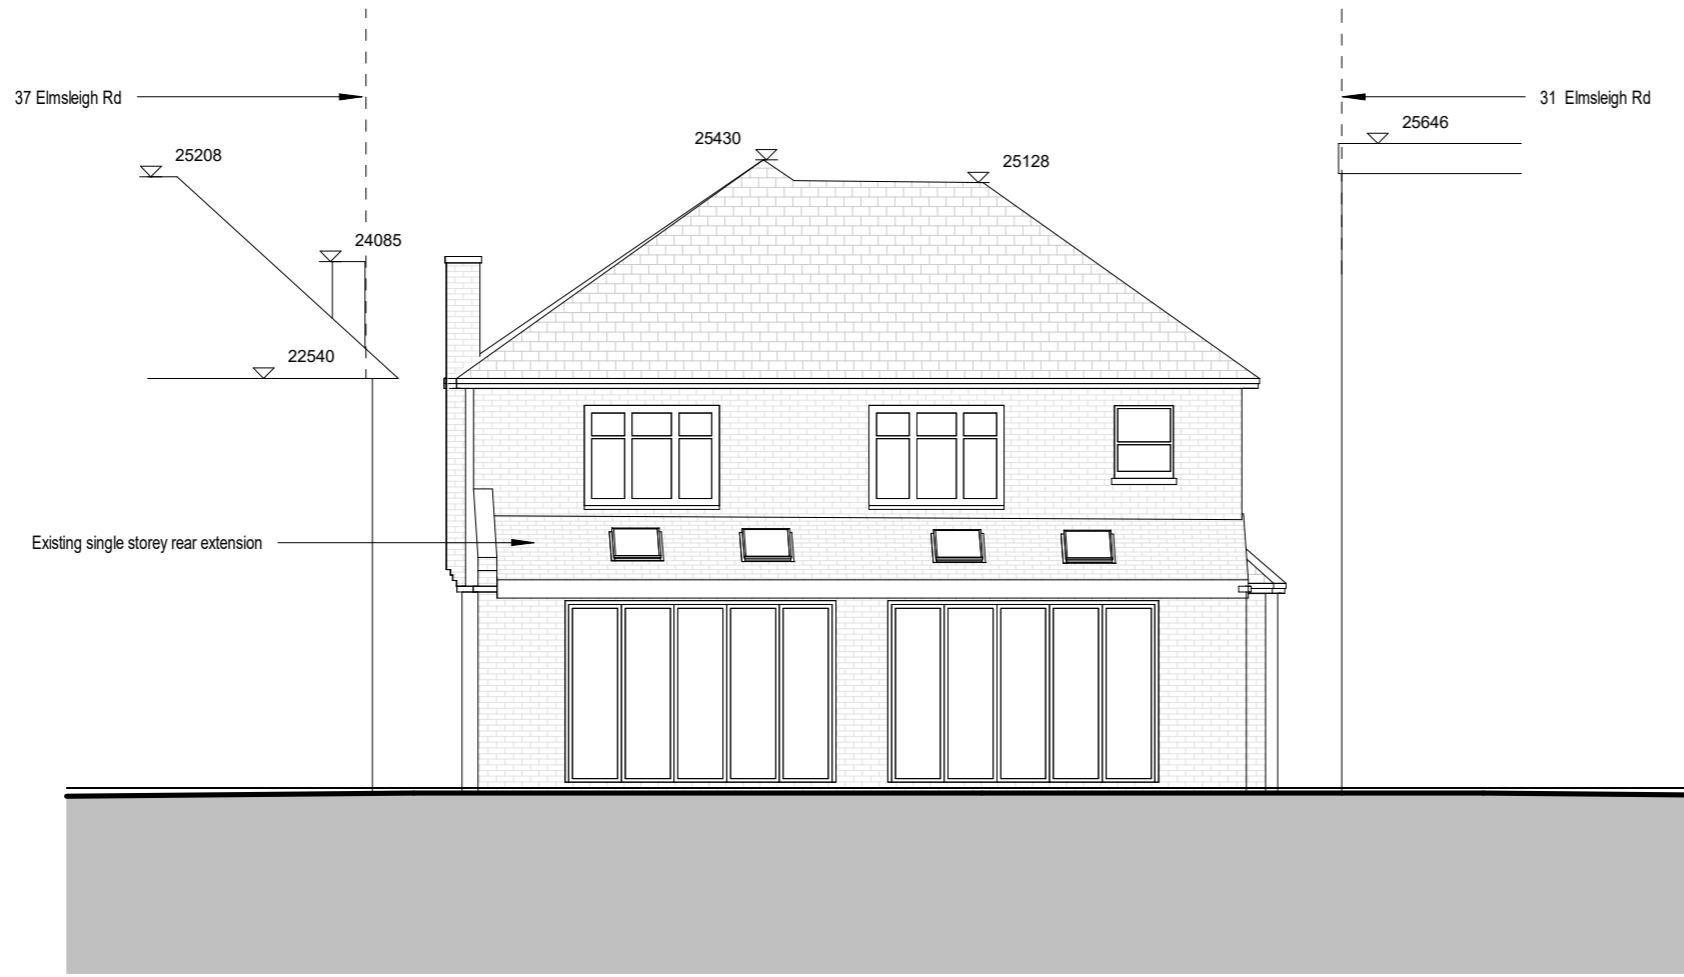

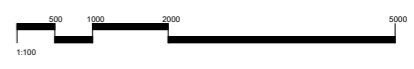**2** Elevation NE/ Rear  
1 : 100

- NOTES**
- This drawing to be read in conjunction with the design risk assessment prepared by Craft Architects Limited.
  - This drawing to be read in conjunction with all relevant drawings and specifications produced by CA and other members of the design team.
  - All dimensions are in millimetres unless otherwise stated
  - Do not scale this drawing.
  - Any discrepancies in dimensions are to be reported to the architect immediately.
  - All information subject to detailed site survey, it is the duty of the contractor and his agent to check all dimensions on site.
  - This drawing is the copyright © of Craft Architects, do not reproduce without permission.



-  Existing walls
-  Proposed walls
-  Removed walls
-  Removed walls contour

A	29.11.2024	ISSUED FOR PLANNING APPLICATION	MP
/	05.08.2024	ISSUED FOR INFORMATION	MP

REV	DATE	DESCRIPTION	DRAWN BY
-----	------	-------------	----------

**PLANNING APPLICATION**

35 ELMSLEIGH ROAD  
TWICKENHAM TW2 5EF

Drawing Title

**EXISTING ELEVATIONS**

drawing number revision

**2408 PA GA 1020 A**

1 : 100@ A3

date / drawn by / checked by  
03.07.2023 MP / RH