



NOTES

- This drawing to be read in conjunction with the design risk assessment prepared by Craft Architects Limited.
- This drawing to be read in conjunction with all relevant drawings and specifications produced by CA and other members of the design team.
- All dimensions are in millimetres unless otherwise stated
- Do not scale this drawing.
- Any discrepancies in dimensions are to be reported to the architect immediately.
- All information subject to detailed site survey, it is the duty of the contractor and his agent to check all dimensions on site.
- This drawing is the copyright © of Craft Architects, do not reproduce without permission.

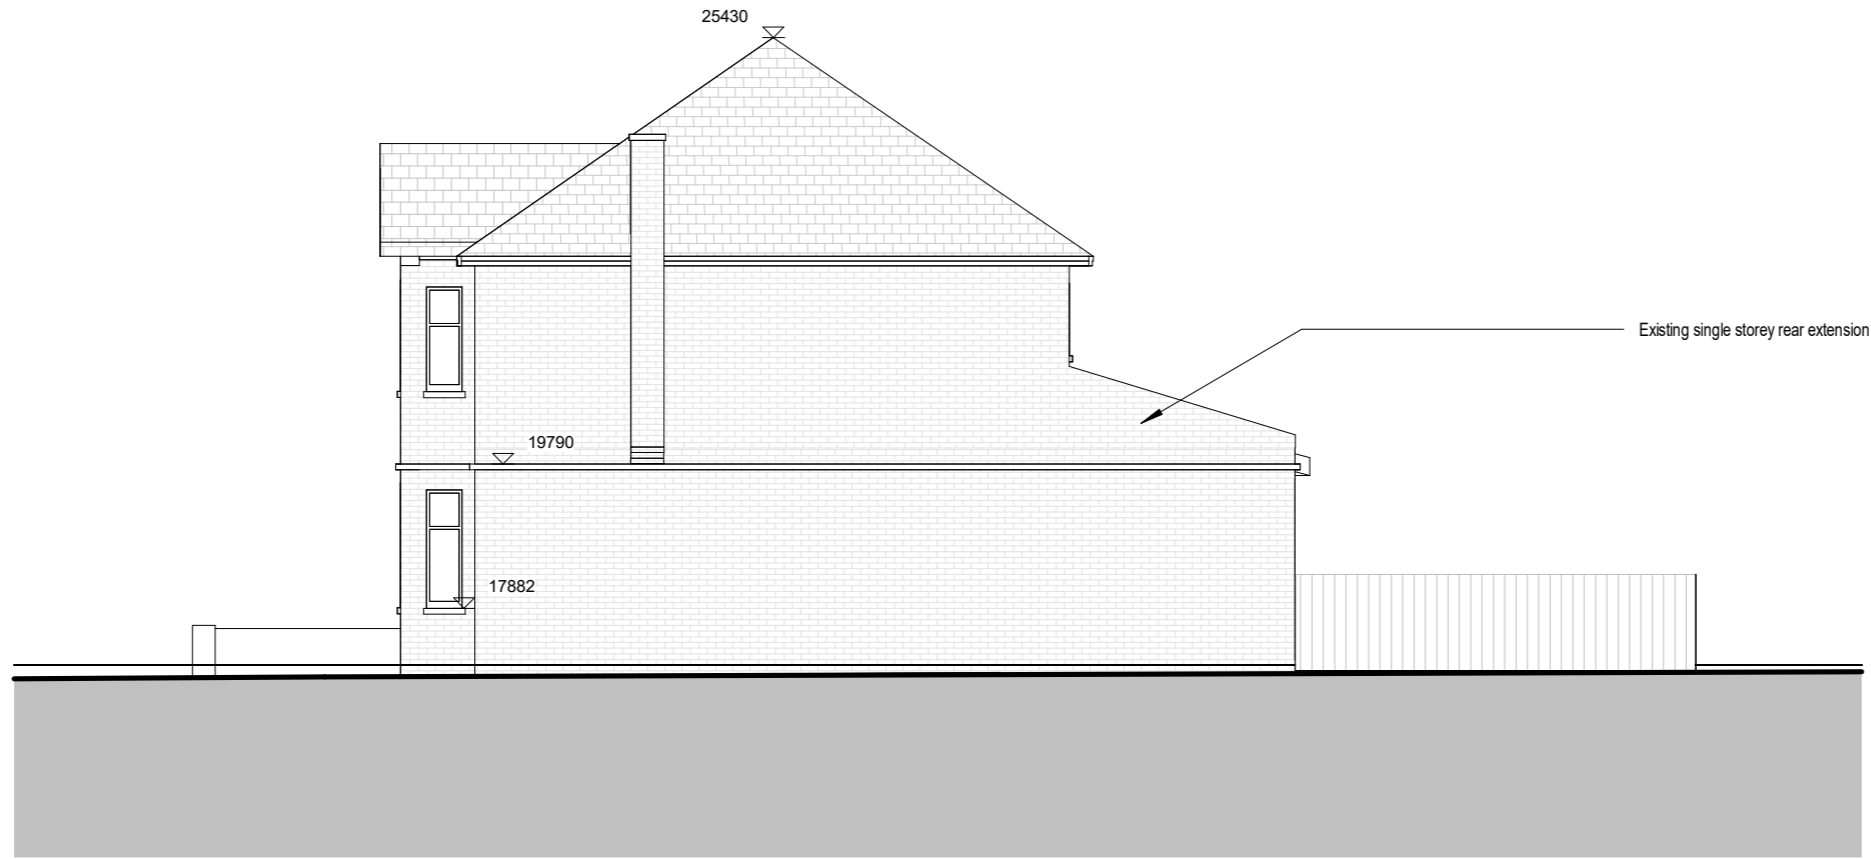

- Existing walls
- Proposed walls
- Removed walls
- Removed walls contour

1 Elevation SE  
1 : 100

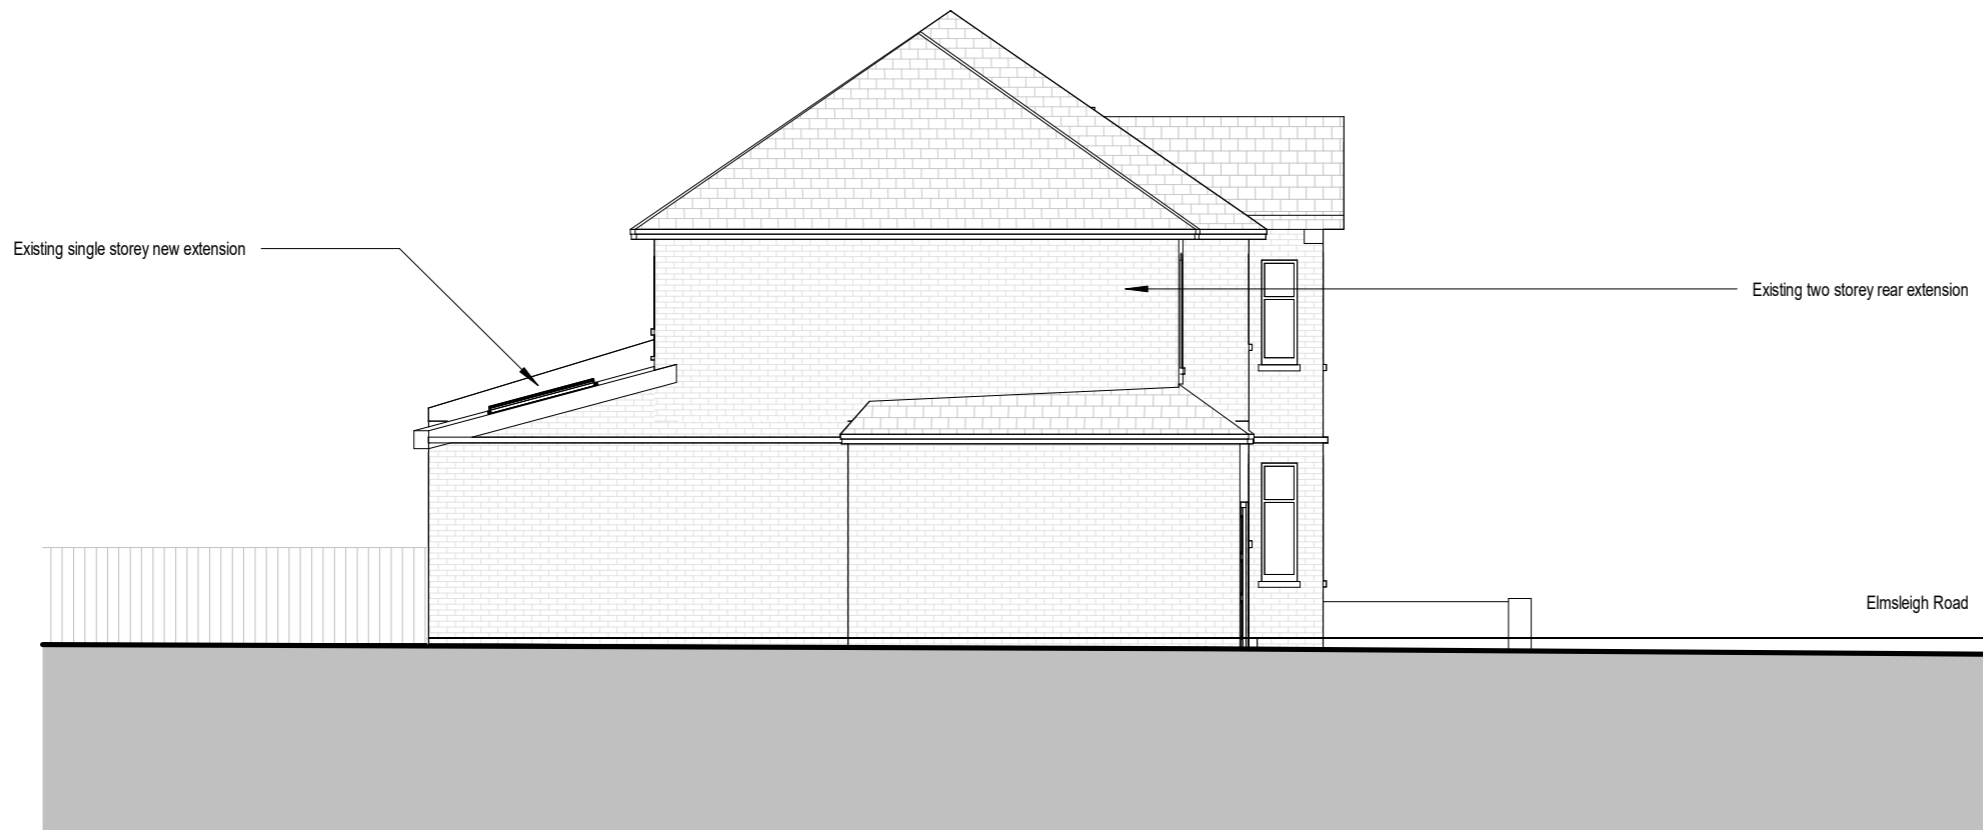

2 Elevation NW  
1 : 100

A	29.11.2024	ISSUED FOR PLANNING APPLICATION	MP
/	05.08.2024	ISSUED FOR INFORMATION	MP

REV	DATE	DESCRIPTION	DRAWN BY
-----	------	-------------	----------

PLANNING APPLICATION

35 ELMSLEIGH ROAD  
TWICKENHAM TW2 5EF

Drawing Title

EXISTING ELEVATIONS

drawing number revision  
2408 PA GA 1021 A

1 : 100@ A3

date / drawn by / checked by  
03.07.2023 MP / RH

Studio CC 415  
The Biscuit Factory  
100 Clements Road  
London SE16 4DG  
tel. 020 8037 9322  
www.craftarchitects.co.uk

**CRAFT**  
ARCHITECTS