


Location Plan

Site Address: 23, Lammas Road, Ham, TW10 7YD

Date Produced: 05-Dec-2024

Scale: 1:2500 @A4

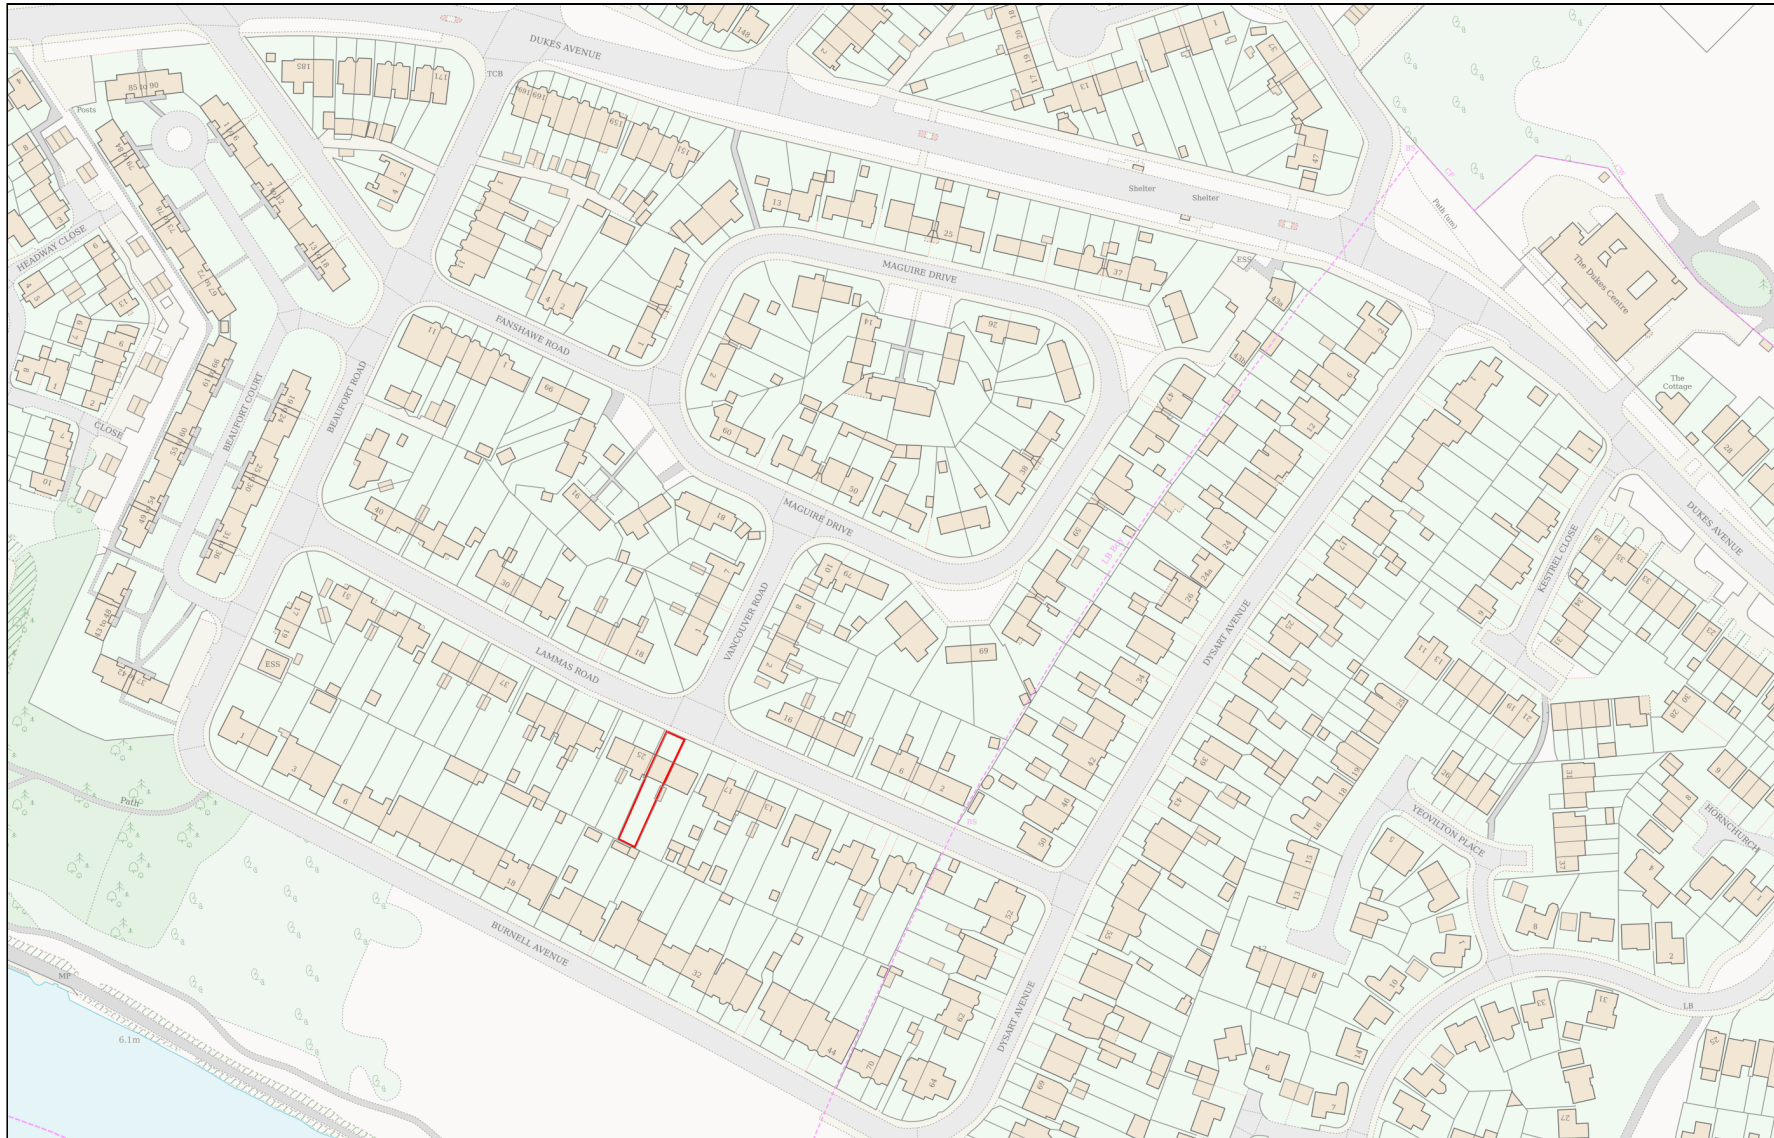

Planning Portal Reference: PP-13611268v1

