


Location Plan

Site Address: 10, Windsor Road, Richmond, TW9 2EL

Date Produced: 06-Dec-2024

Scale: 1:1250 @A4

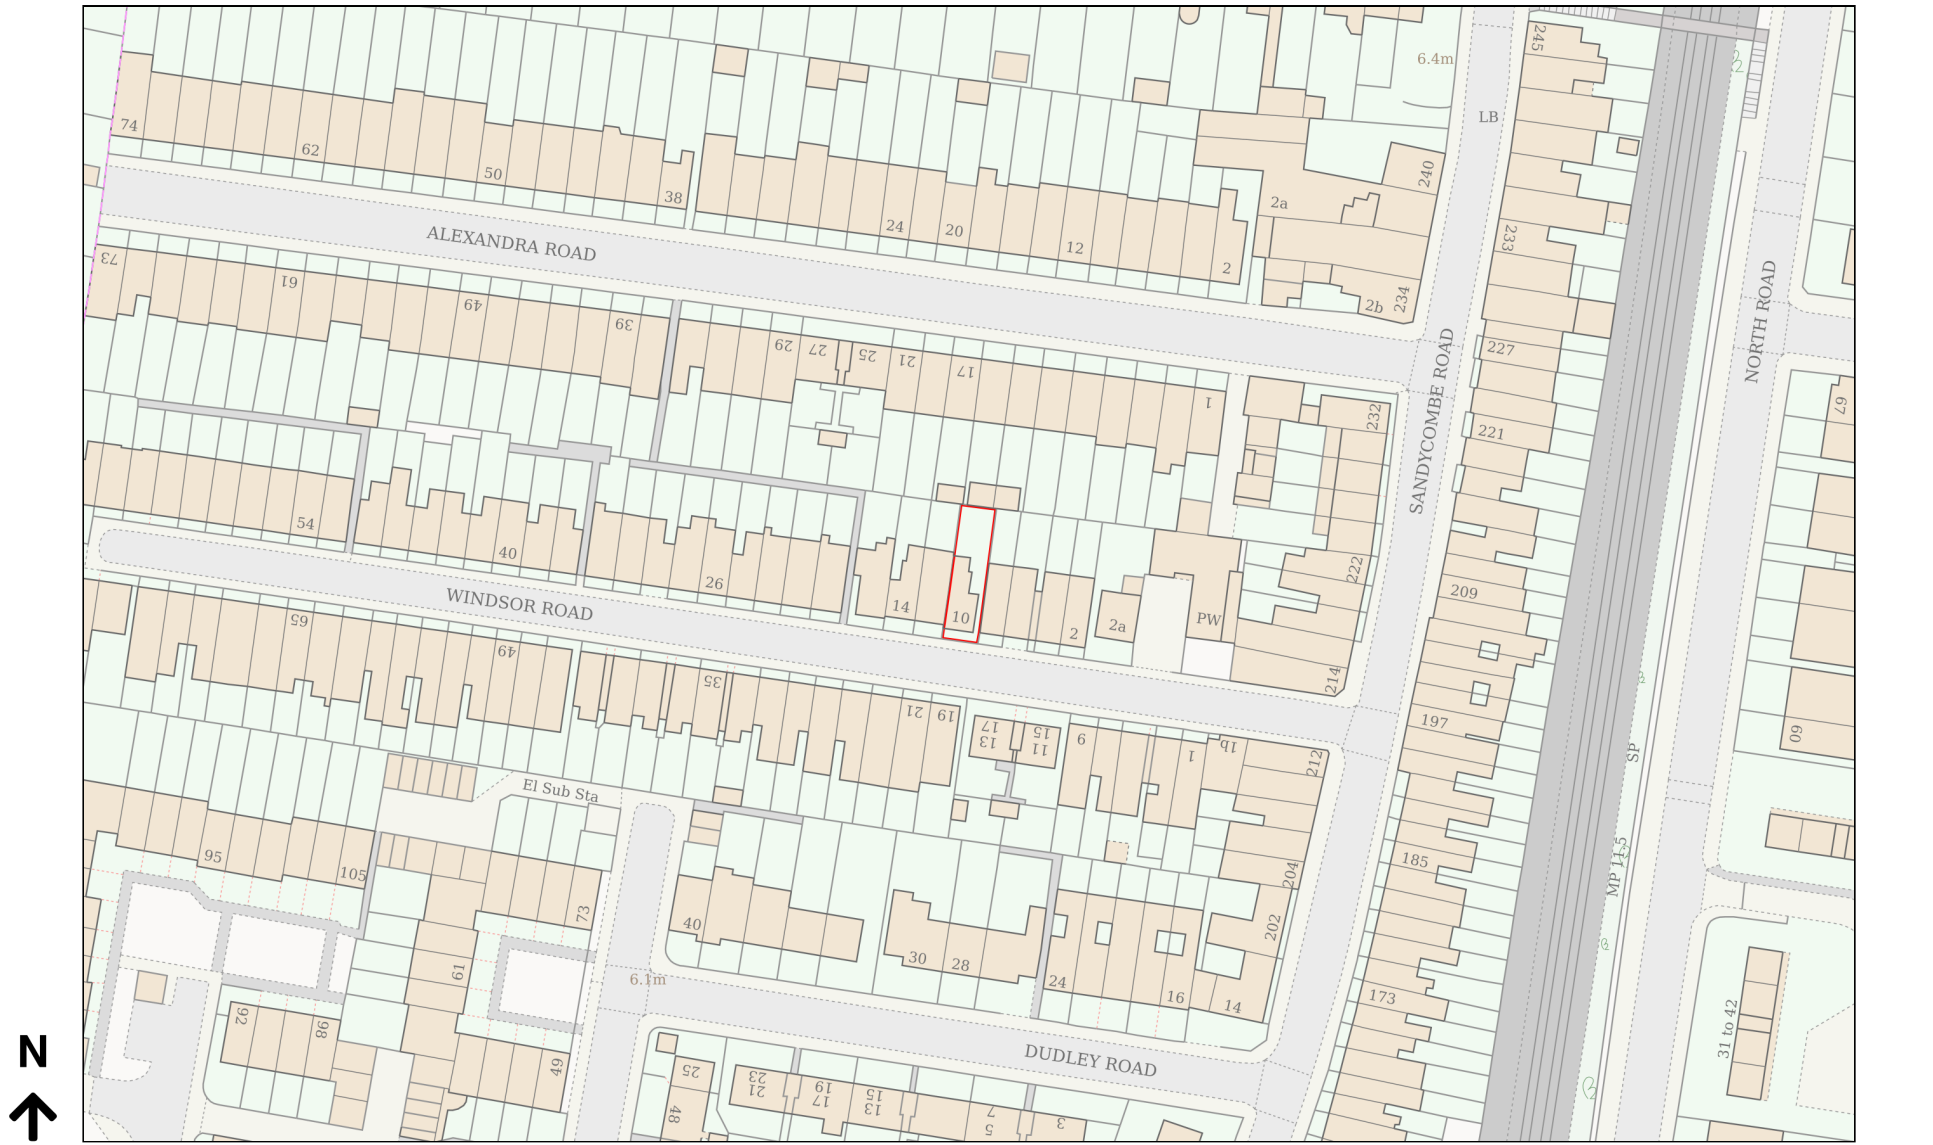

Planning Portal Reference: PP-13616750v1

