

154 CASTELNAU

152 CASTELNAU


Existing Boundary fence
Existing gate to remain
Compost Zone to remain in existing location

COMPOST ZONE
Area 4.85sqm

GREEN HOUSE
Area 15.45sqm

STORAGE
Area 5.30sqm

SHED
Area 5.30sqm

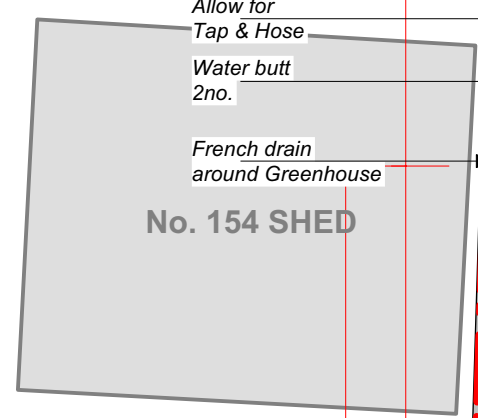

No. 154 SHED


Allow for Tap & Hose
Water butt 2no.
French drain around Greenhouse

Existing Boundary fence

New paving Spec. to follow


New fence 1.8ht in front of compost zone

New hedge 1.8ht

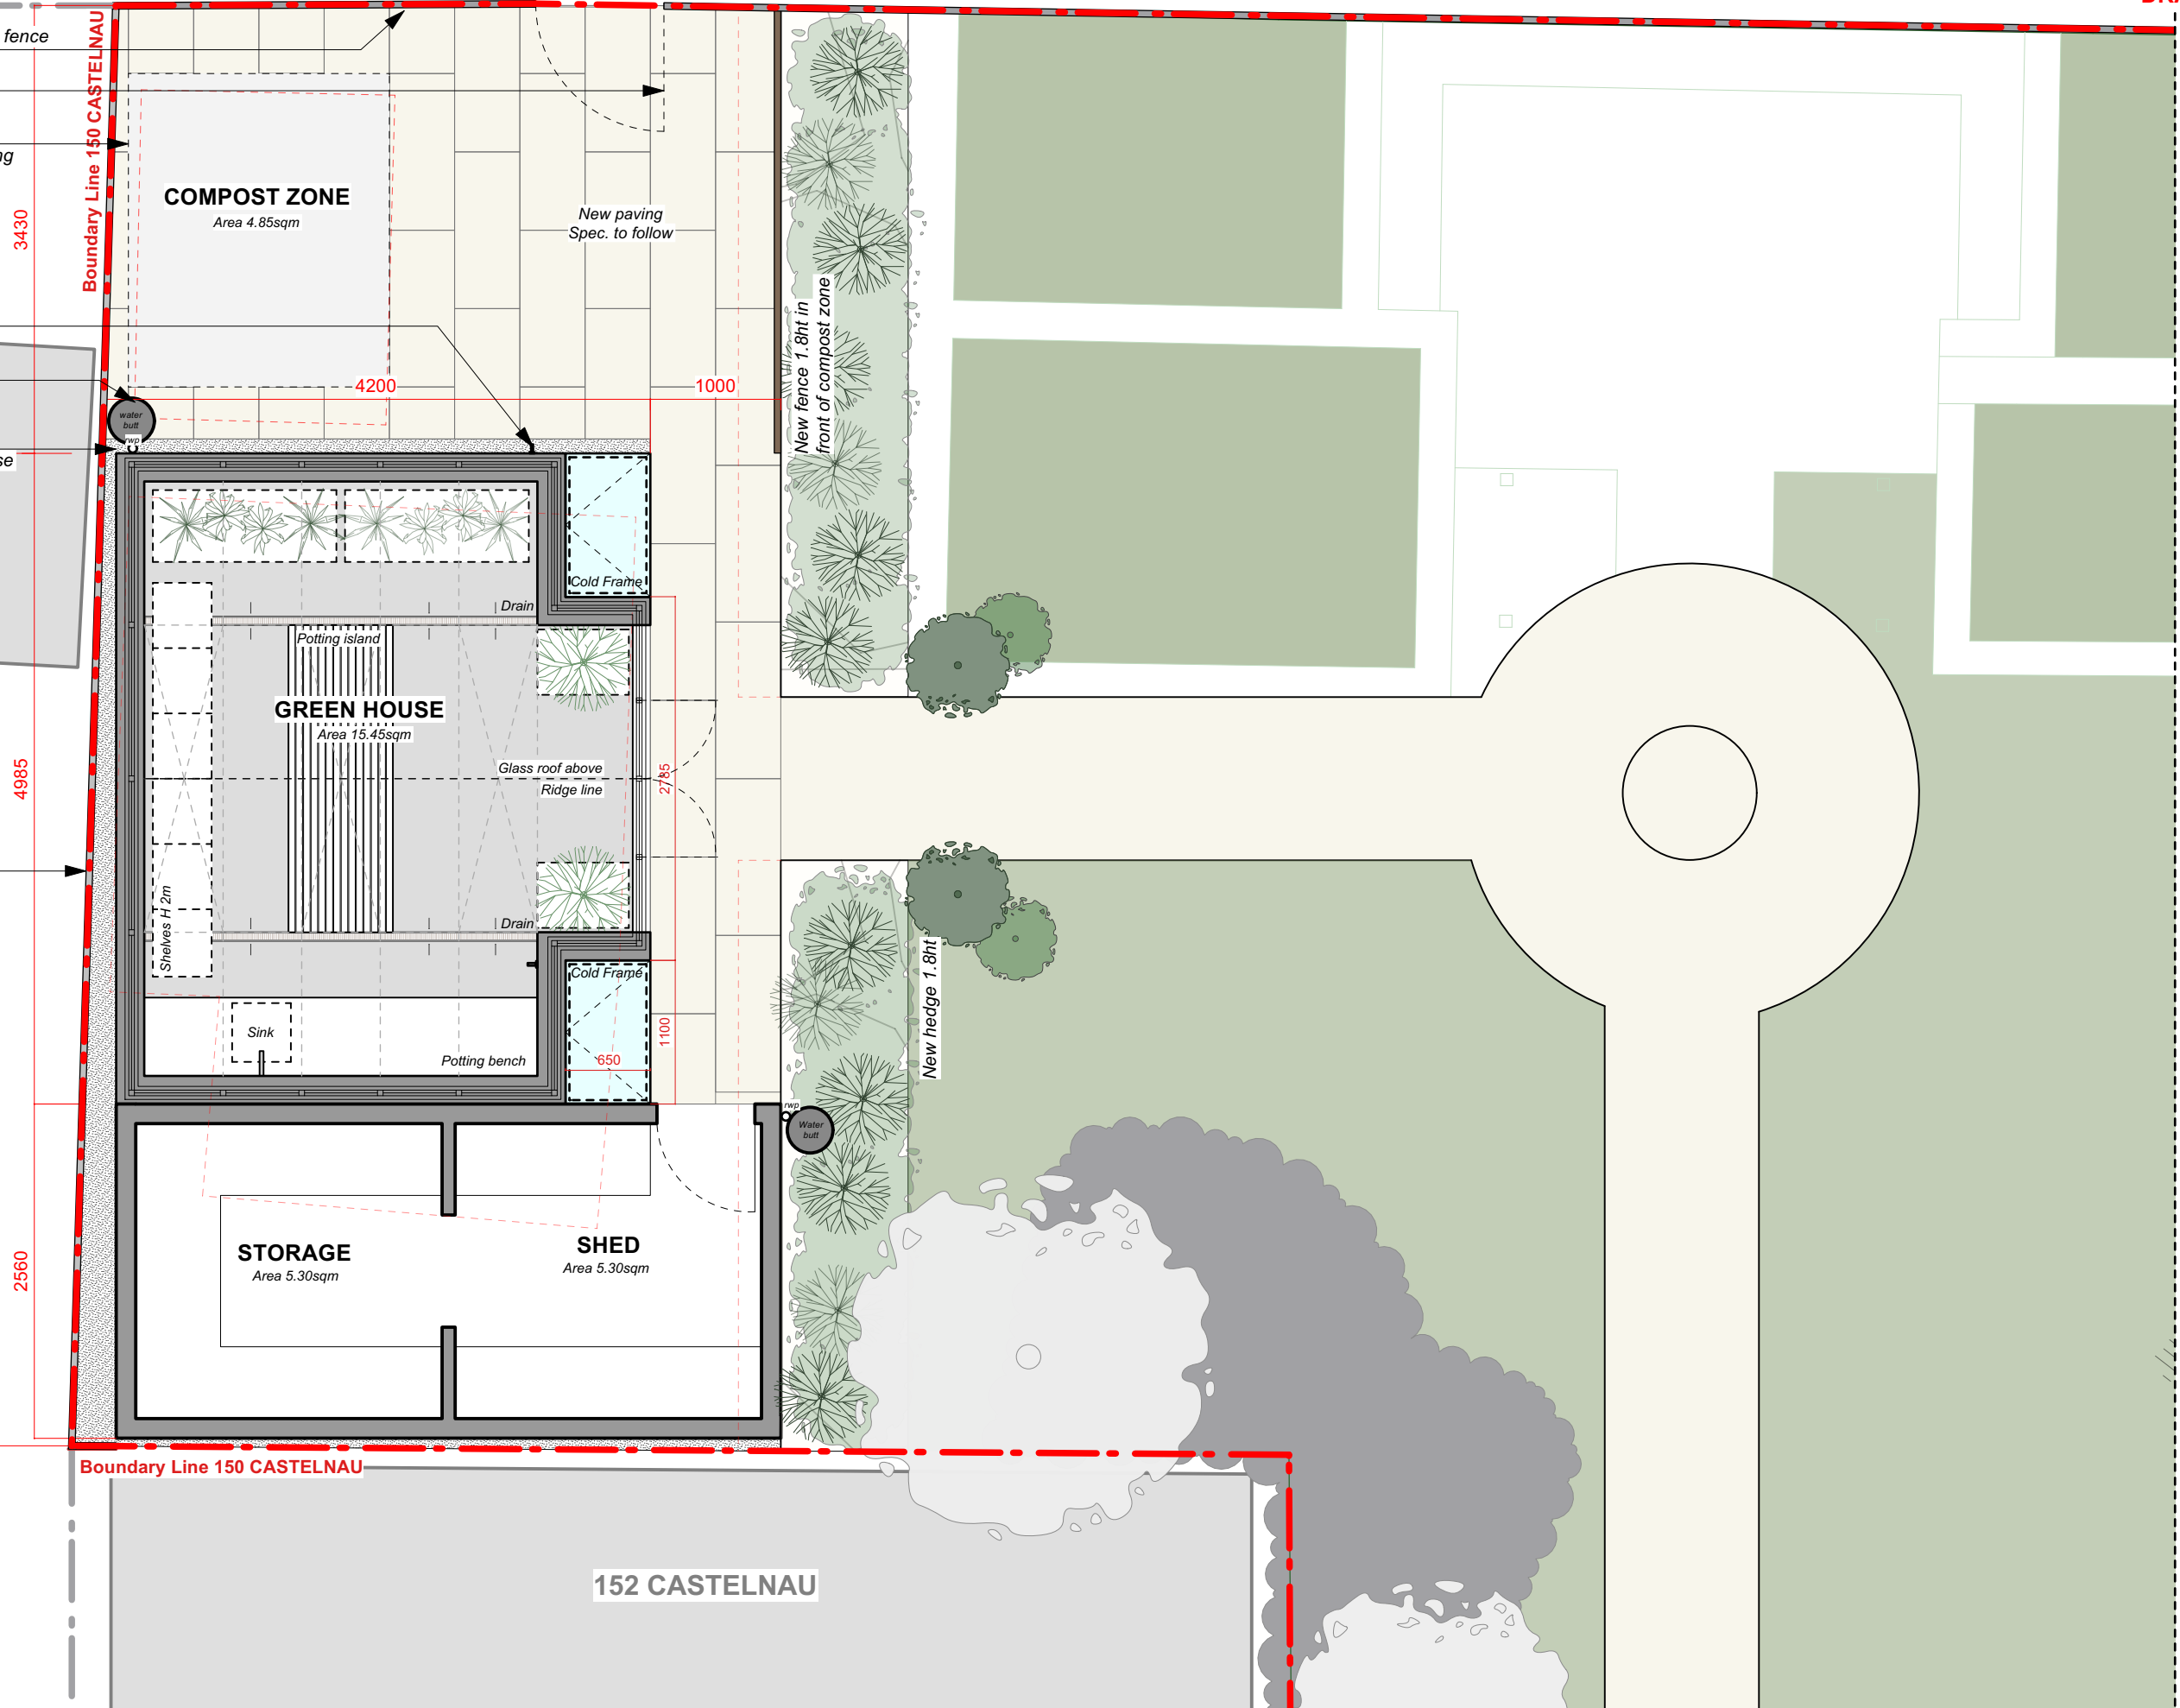

Boundary Line 150 CASTELNAU

PROPOSED SITE/ GREENHOUSE PLAN

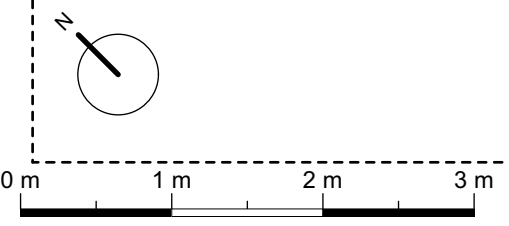

Revisions
X xx.xx.xx

150 CASTELNAU, SW13 9ET
PROPOSED GREENHOUSE PLAN
Drawing no. 24-1217- 401 Rev.
Pike & Partners Architects Ltd

Scale 1:50 @ A3
Status **PLANNING**
Client **LUCY & CHRISTOPHER HANDSCOMB**
Date **NOV 24**
Drawn By **EG**
537 Battersea Park Road . London . SW11 3BL

Pike&Partners
Architects
www.pikeandpartners.com T: 020 79246257

Do not scale off this drawing. All copyrights relating to the design work contained on this drawing to be retained by Pike & Partners Architects Ltd.